


first floor as existing

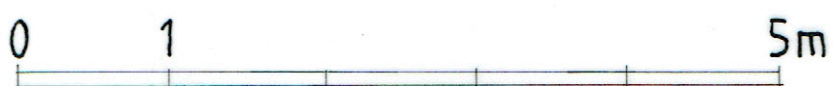

Proposals at
10 Crarae Place
Newton Mearns
scale 1:50 dwg no. 28137/2