


first floor as proposed

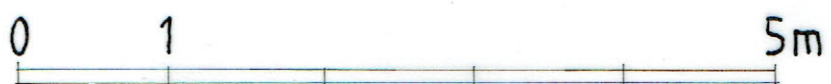

Proposals at
 10 Crarae Place
 Newton Mearns
 scale 1:50 dwg no. 28137/4XB