


**Ground Floor Existing**  
 1 : 100

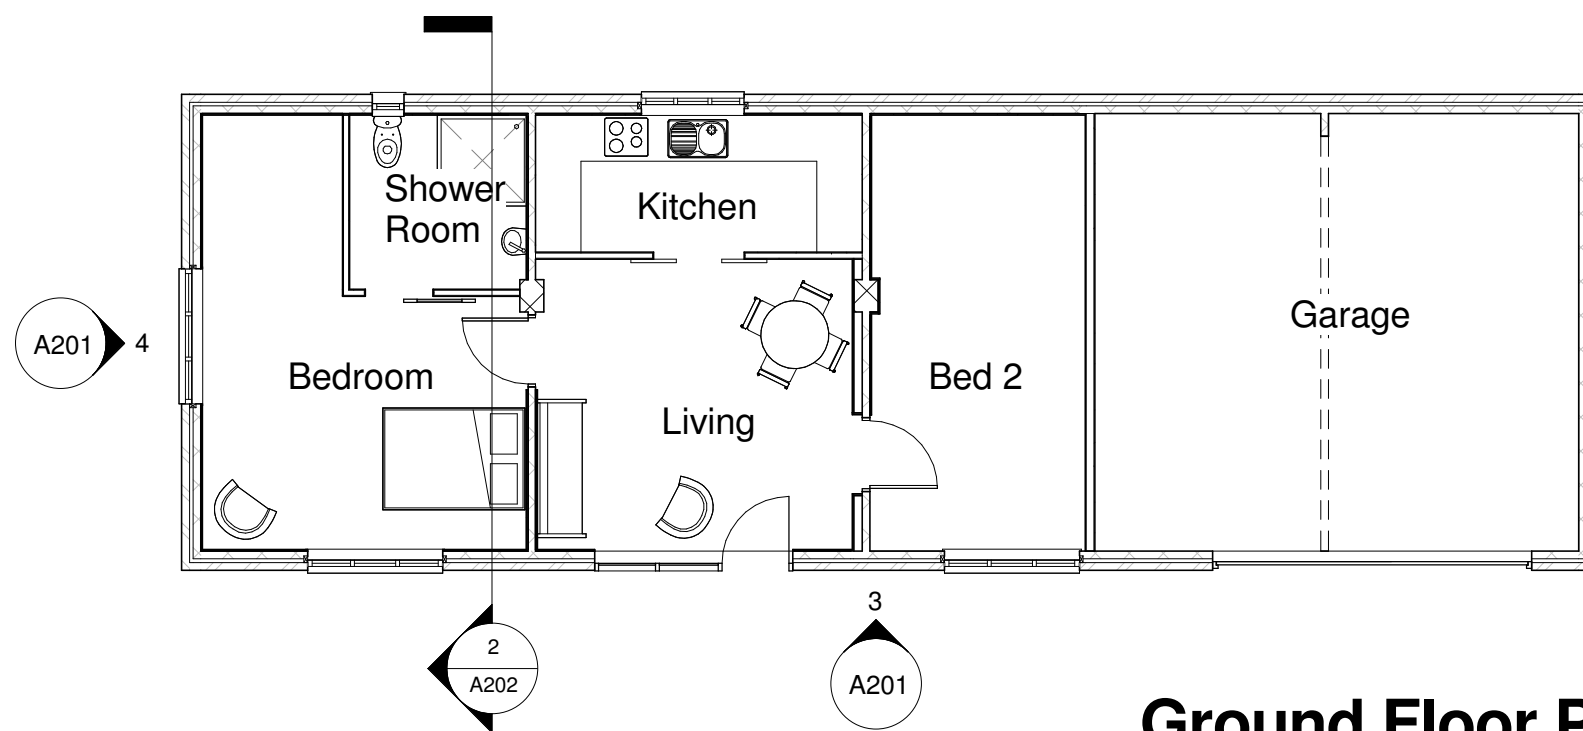

**Ground Floor Proposed**  
 1 : 100

Rev. No.	Date
<b>BUILDING CONTROL</b>	

**BUILDING CONTROL**

Project  
**Garage Refurbishment**  
 76 Main Rd, Parsons Drove

Drawing  
**Existing & Proposed plans**

Date	Drawn
Nov 2020	JC

Drawing No.	Checked
A200	AA

Scale	Sheet Size	Revision
1 : 100	A3	