


Little Orchard  
Radlett, WD7 7HP

0m 50m

1:1250 SITE PLAN  
@ A3

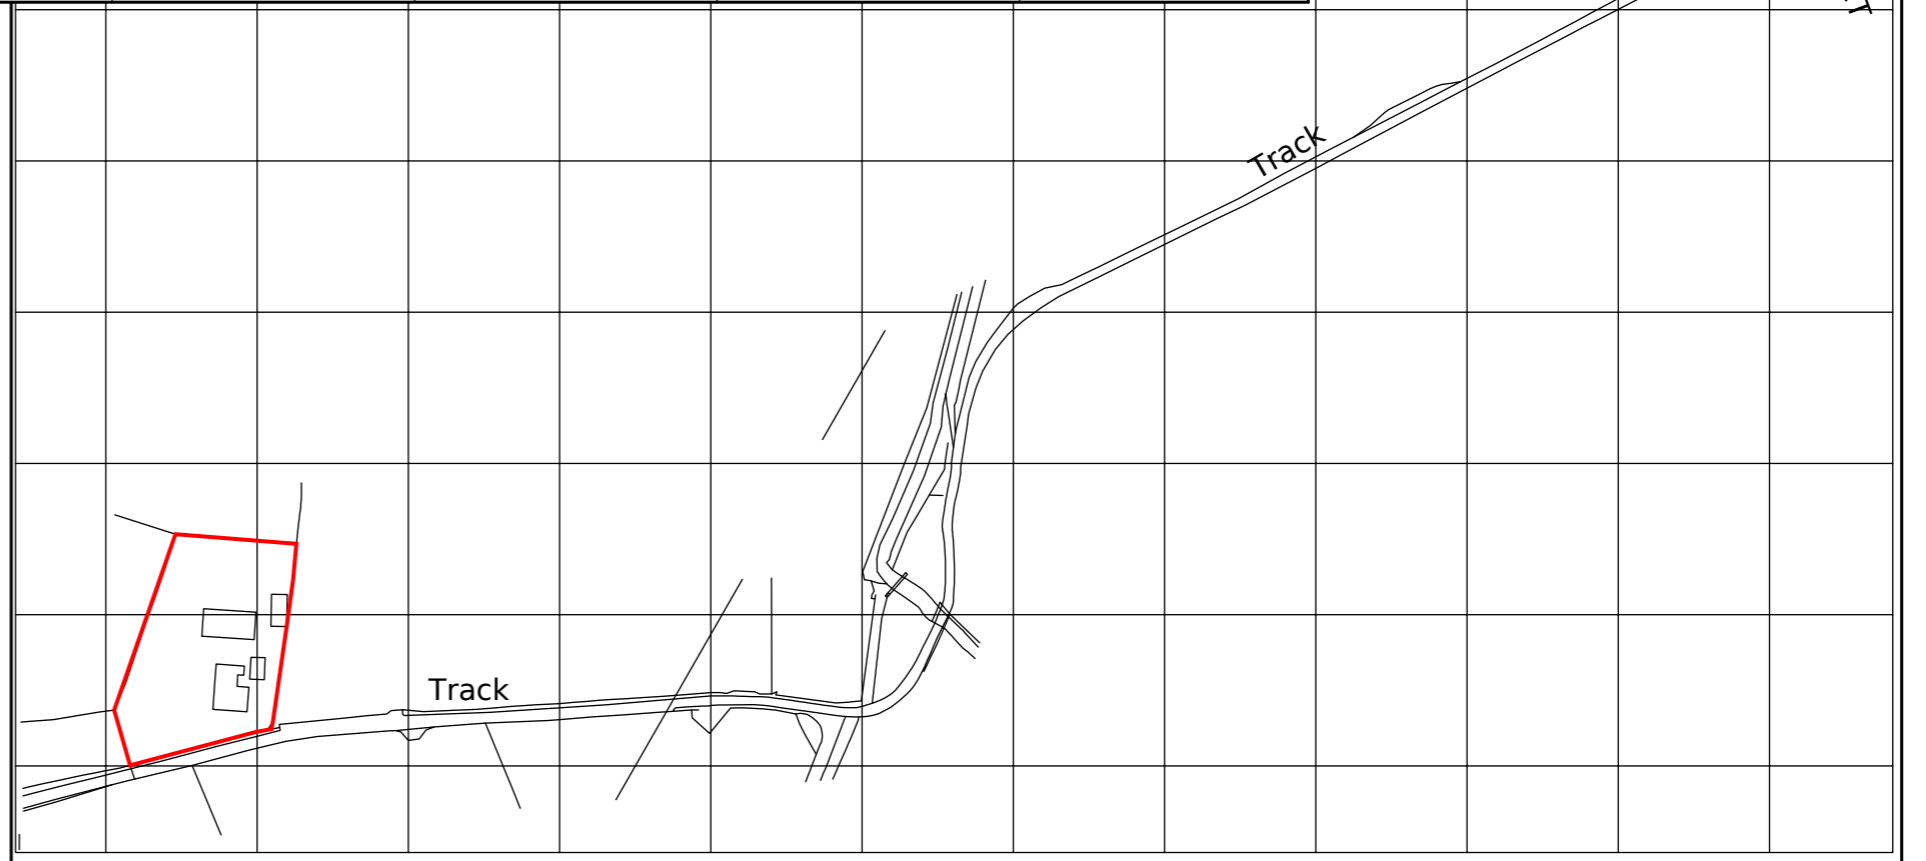

0m 100m

1:2500 SITE PLAN  
@ A3