




EXISTING SECTION
SCALE 1:50

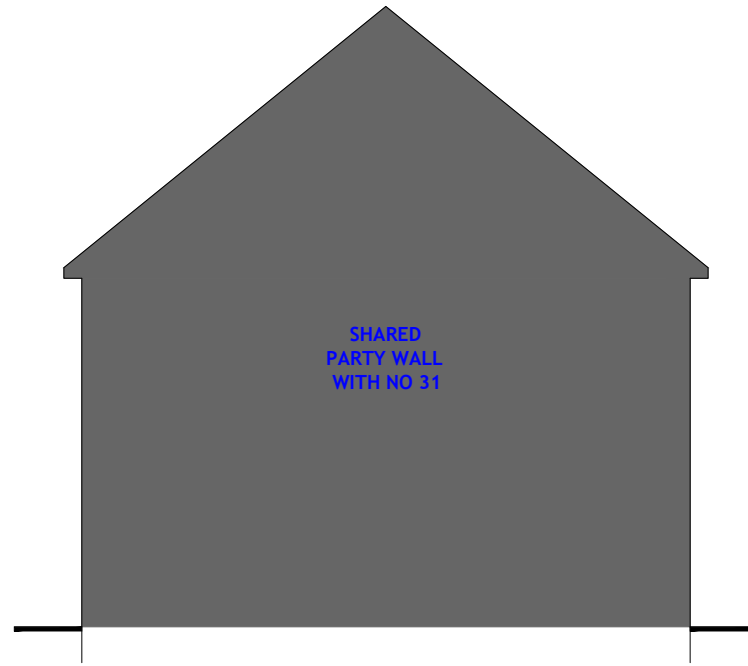


EXISTING SECTIONAL ELEVATION A
SCALE 1:50

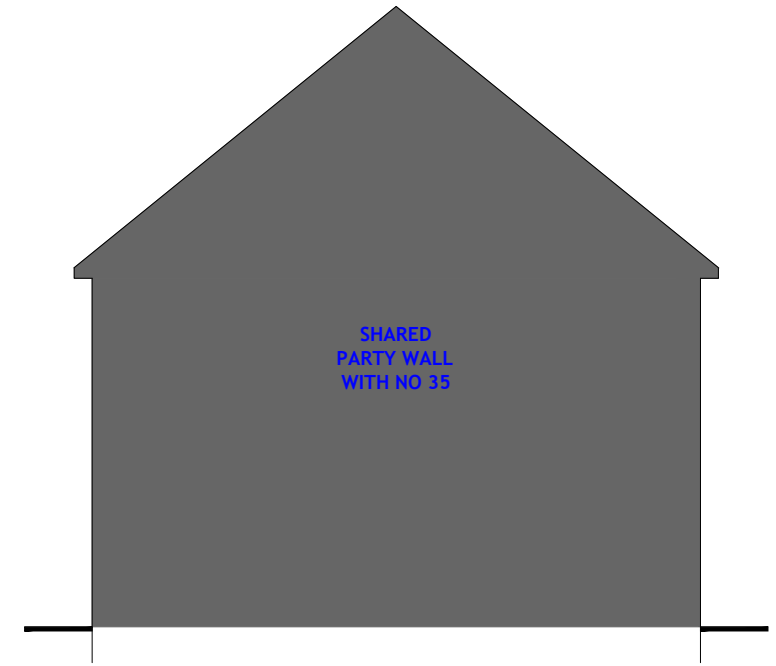



EXISTING SECTIONAL ELEVATION B
SCALE 1:50

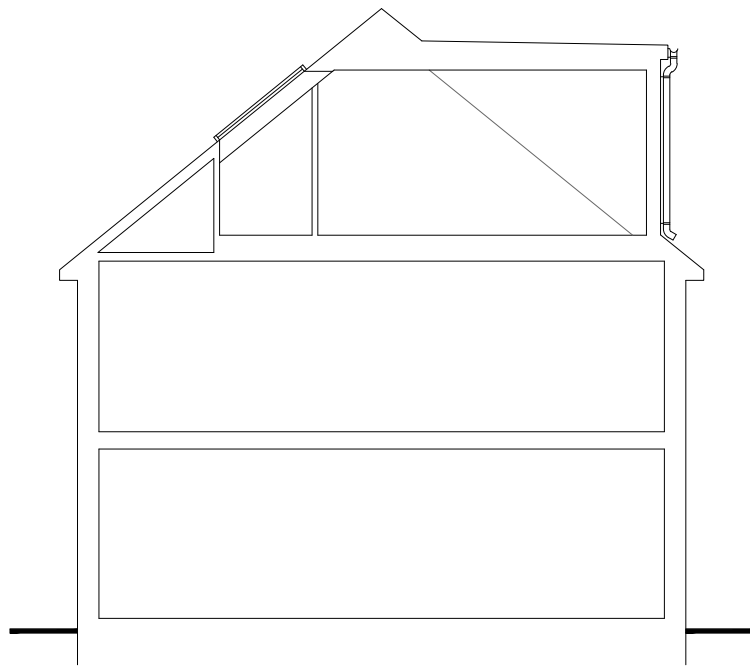

PROPOSED SECTION
SCALE 1:50

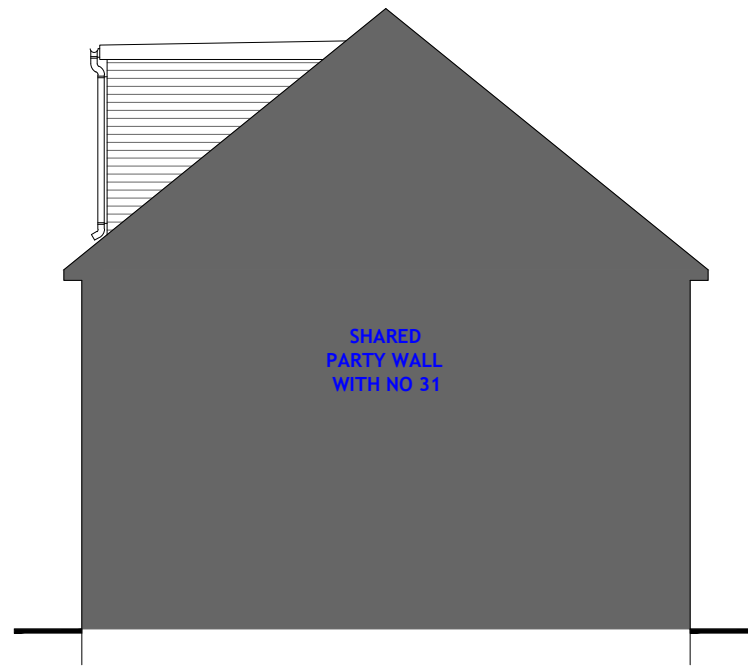

PROPOSED SECTIONAL ELEVATION A
SCALE 1:50

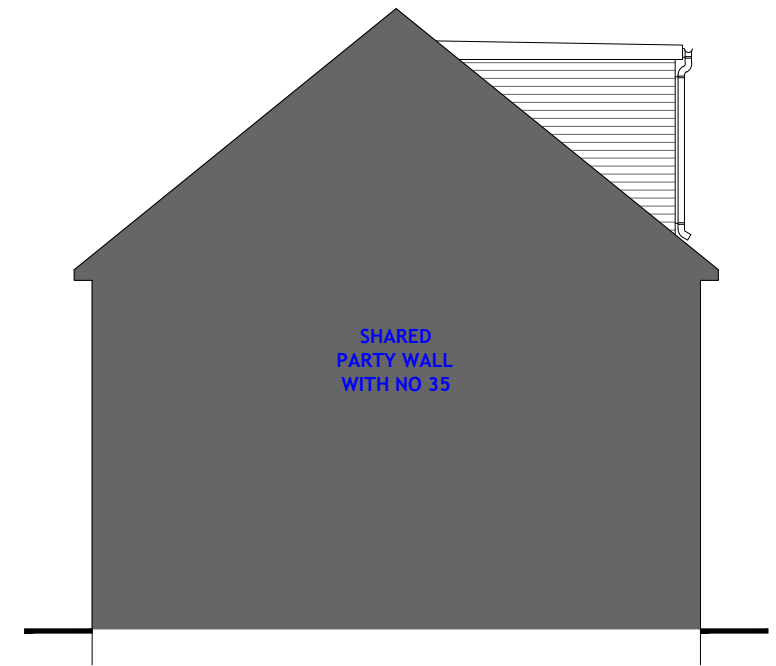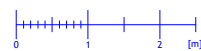

PROPOSED SECTIONAL ELEVATION B
SCALE 1:50



NO.	DR.	INFO
DATE		
REVISION		
PROJECT		
33, WORDSWORTH GARDENS BOREHAMWOOD WD6 2AB		
CLIENT		
MR DAVID CHRIQUI 33, WORDSWORTH GARDENS BOREHAMWOOD, WD6 2AB		
DRAWING TITLE		
EXISTING PROPOSED		
SECTIONAL ELEVATIONS		
SCALE	1:50	1:100
SIZE	A1	A3
JOB NO.	202039	
STAGE	PLANNING	
DWG NO.	202039.P.302	
REVISION	0	
DATE	26 NOV 2020	
DRAWN	NL	
CHECKED	MH	
<small>COPYRIGHT © LAF Architects Ltd THIS DRAWING WHICH IS THE PROPERTY OF LAF Architects Ltd IS THE SUBJECT OF INTELLECTUAL PROPERTY RIGHTS INCLUDING COPYRIGHT AND DESIGN RIGHTS AND SHALL NOT BE REPRODUCED, LOANED, COPIED OR SUBMITTED TO ANY OTHER PARTY</small>		
LAF Architects Ltd <small>1, HANOR DRIVE - LONDON - N20 0JL ph. 020 8361 1619 mob. 078 2583 4596 practice@LAF-architects.co.uk LIMITED COMPANY NO 11895527 REGISTERED IN ENGLAND & WALES</small>		