



**GROUND FLOOR PLAN
with alterations as proposed**



**FIRST FLOOR PLAN & ROOF PLAN
with alterations as proposed**

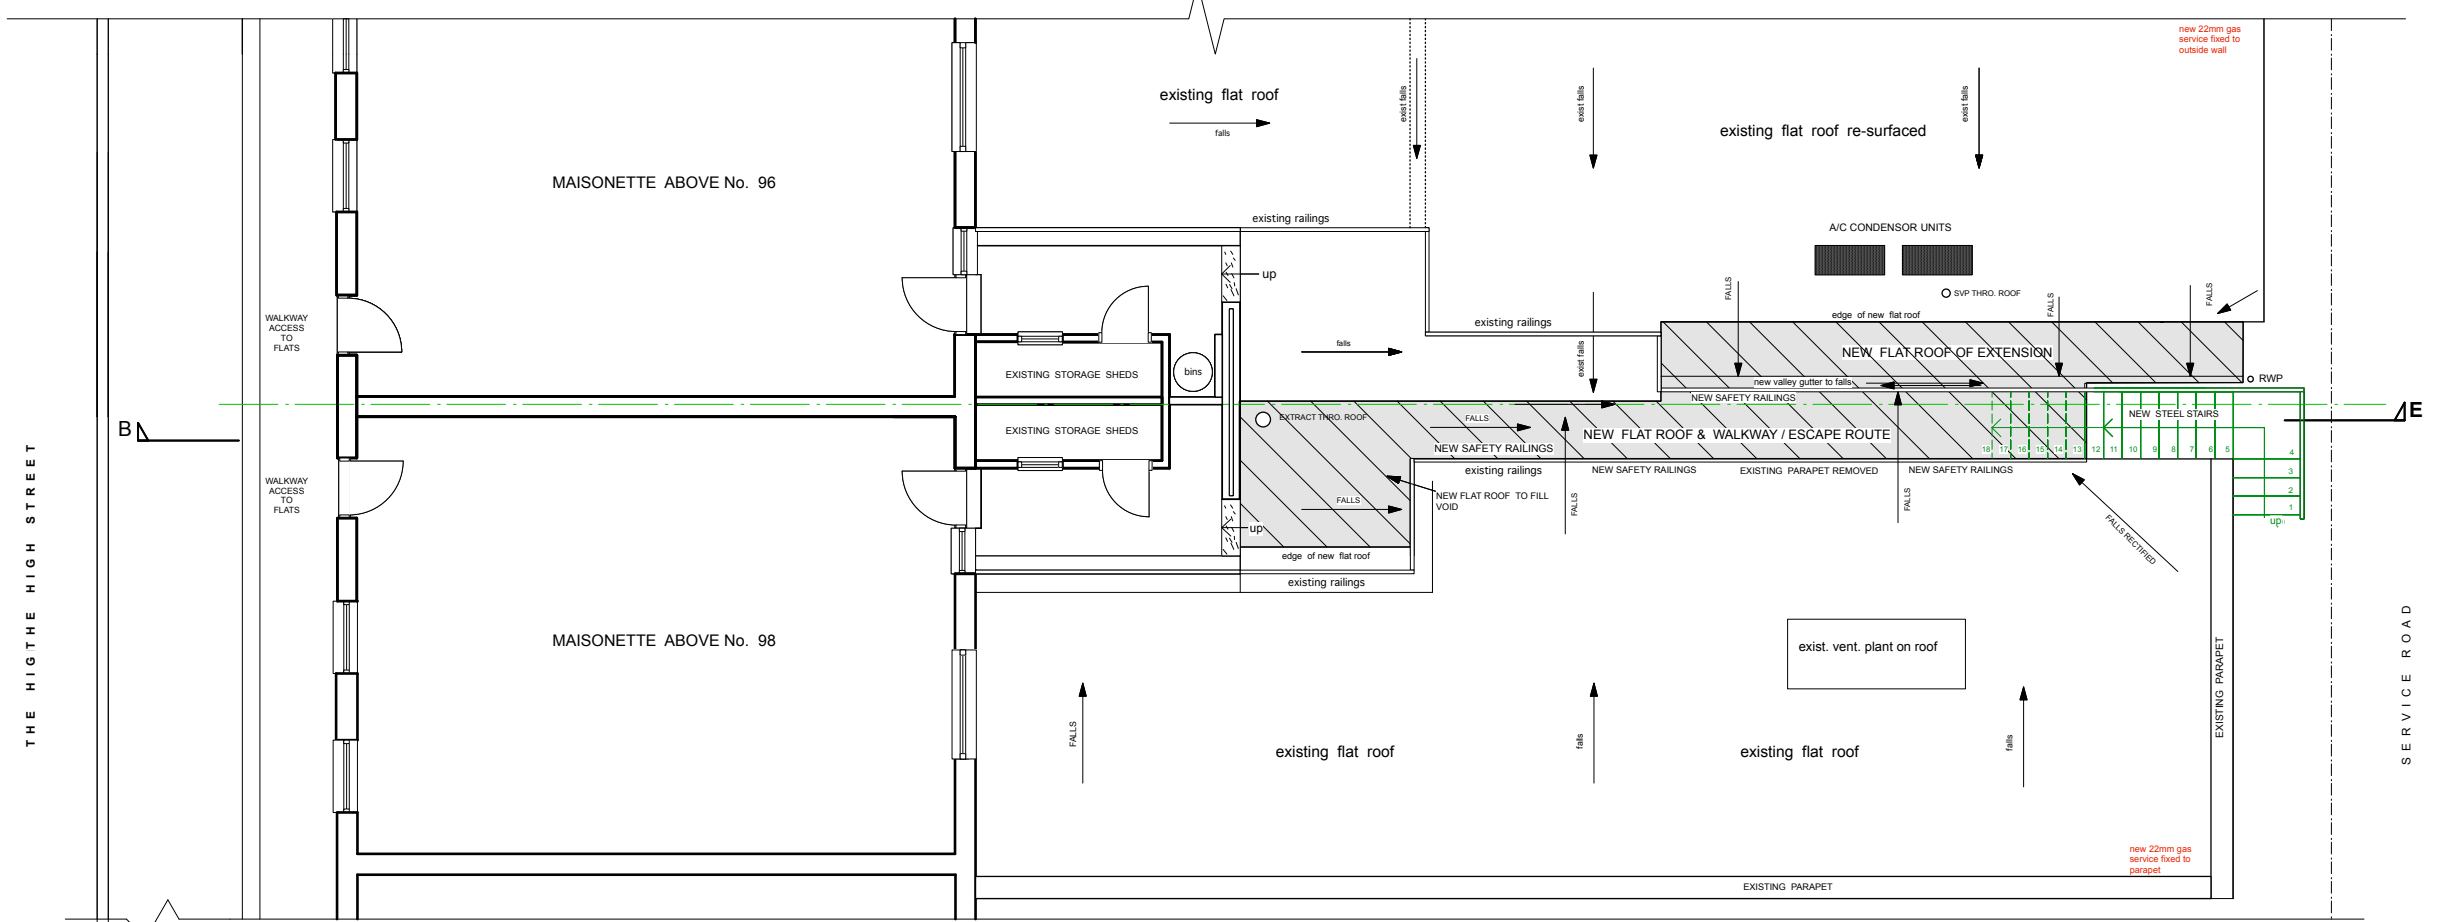

THIS DRAWING PRINTS FULL SIZE ON A1 AND HALF SCALE ON A3

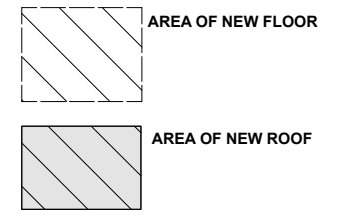

STRUCTURAL ALTERATIONS PROPOSED SHOWN IN GREEN

D	23-05-19	ROOFLIGHTS REMOVED & GAS METER MOVED	pp
C	15-05-19	ROOFLIGHTS REVISED	pp
B	18-04-19	ROOF PENETRATIONS SHOWN	pp
A	12-04-19	DRY LINING SHOWN	pp

P + R ASSOCIATES
CHARTERED ARCHITECTS

79 CALDER AVENUE, BROOKMANS PARK, HERTS AL9 7AJ
Tel: 01707 651 492 Fax: 01707 649 209
Email: enquiries@pr-architects.co.uk Web: www.pr-architects.co.uk

1:50	14-02-19	EA
98 HIGH STREET POTTERS BAR HERTS EN6 5AT		
GROUND FLOOR & FIRST FLOOR GA PLANS AS EXISTING As Scheme 2 of 2019		
1688	003	Rev. D