


**GROUND FLOOR PLAN
as proposed**

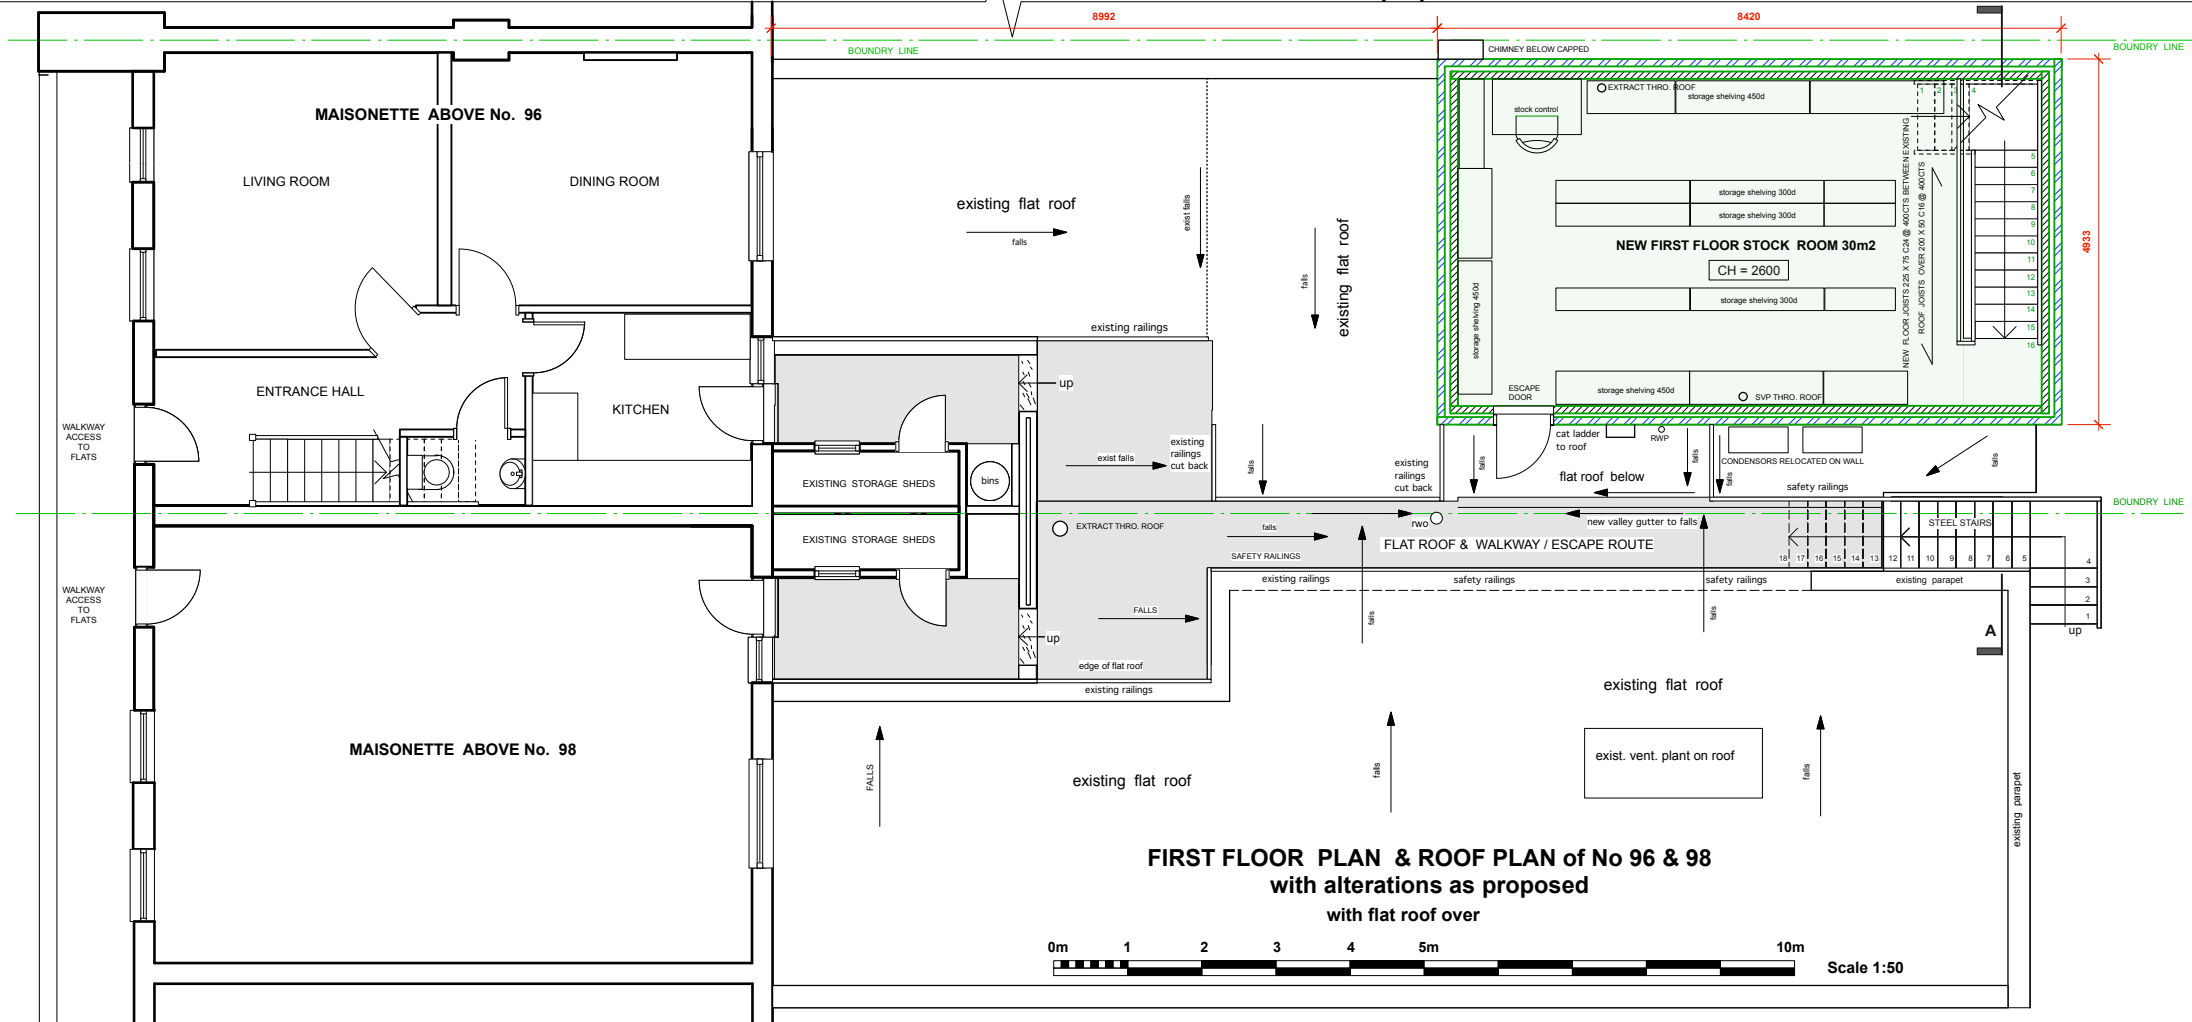

**FIRST FLOOR PLAN & ROOF PLAN of No 96 & 98
with alterations as proposed
with flat roof over**

THIS DRAWING PRINTS FULL SIZE ON A1 AND HALF SCALE ON A3

NEW CONSTRUCTION SHOWN IN GREEN

- ESCAPE ROUTE / WALKWAY
- AREA OF NEW STOCK ROOM

- C 16-01-21 EXTENT OF 1ST FLOOR REAR EXTENSION REDUCED PP
- B 12-01-21 DETAILS ADDED TO 1ST FLOOR REAR EXTENSION PP
- A 17-12-20 1ST FLOOR REAR EXTENSION ADDED PP

P + R ASSOCIATES
CHARTERED ARCHITECTS

79 CALDER AVENUE, BROOKMANS PARK, HERTS AL9 7AJ
Tel: 01707 651 492 Fax: 01707 649 209
Email: enquiries@pr-architects.co.uk Web: www.pr-architects.co.uk

1:50	17-12-19	PP
98 HIGH STREET POTTERS BAR HERTS EN6 5AT		
GROUND FLOOR & FIRST FLOOR GA PLANS AS PROPOSED Scheme 3 - of 2021		
1688	31	Rev. C'''