




Sizes are approximate and Contractor should undertake their own site survey to determine accurate dimensions for installation of air-handling unit and ducting and also formation of lead cover over skylight.

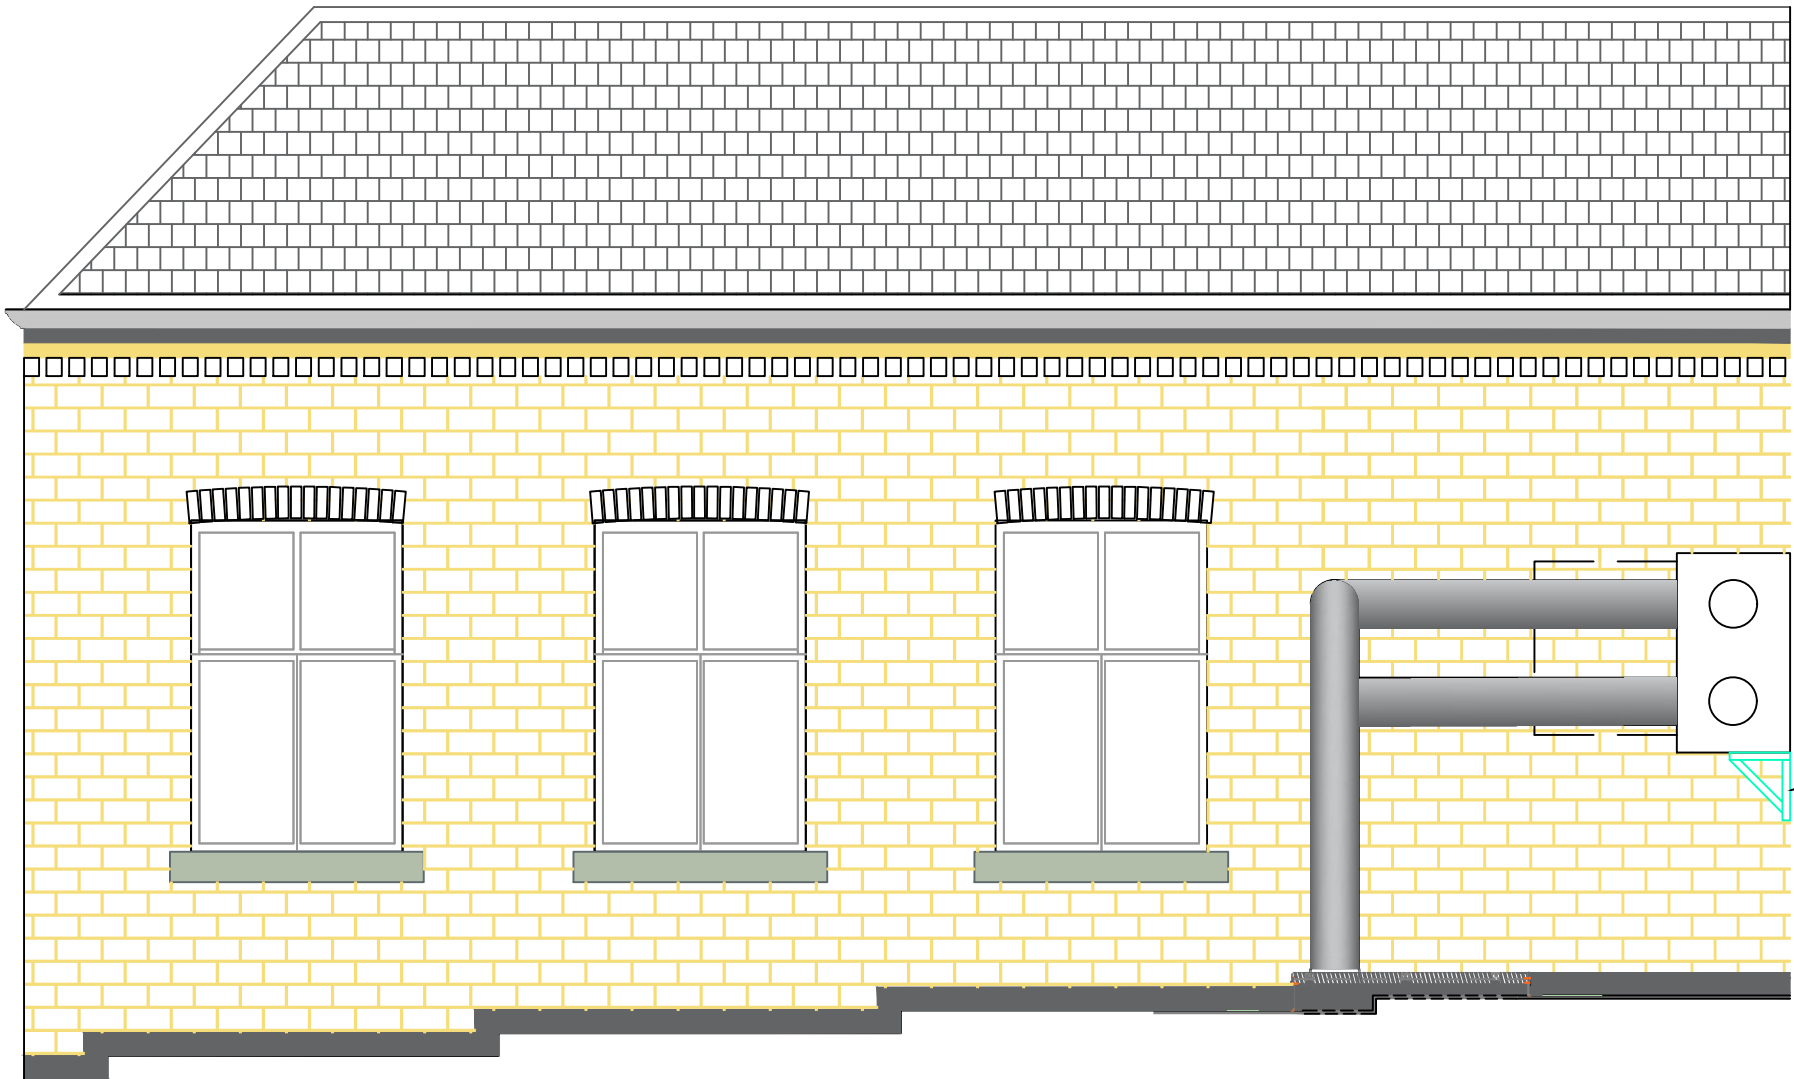

Elevation view AA  
1:50

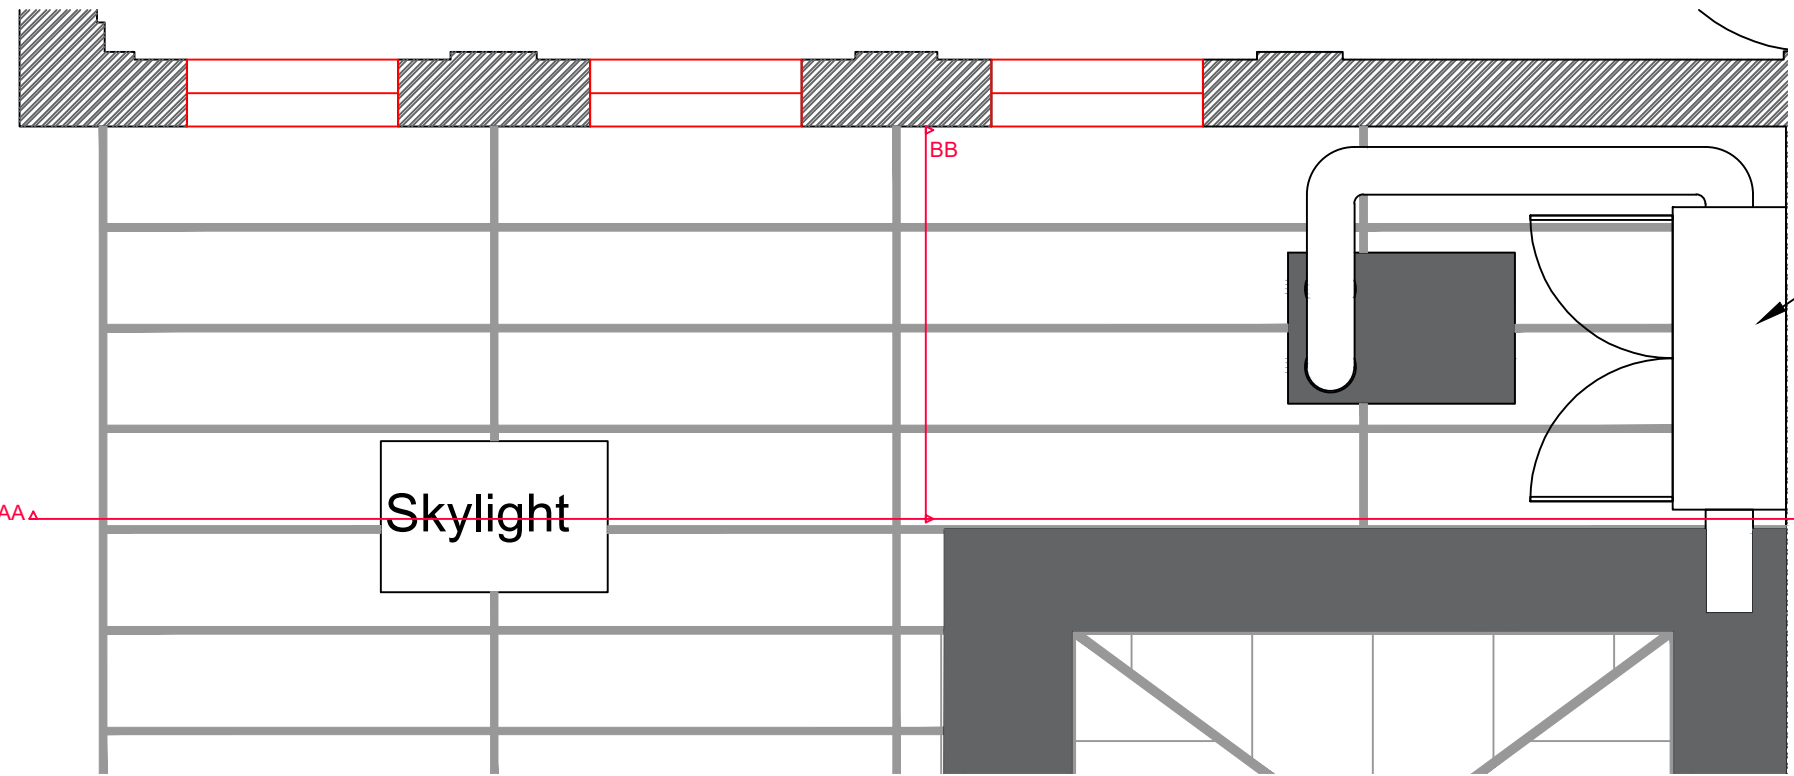

Plan view  
1:50

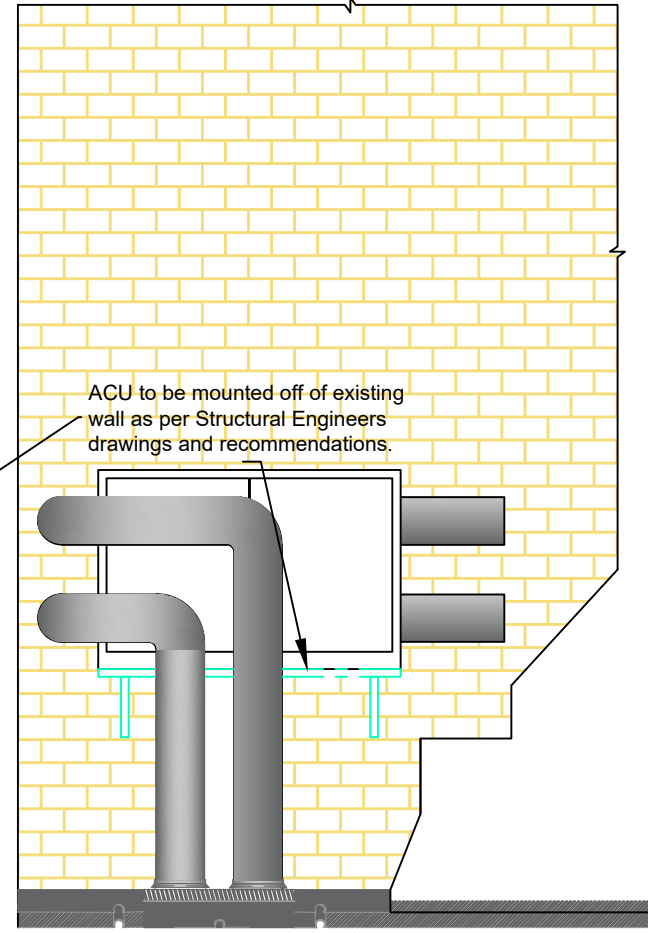

Elevation View BB  
1:10

**Inverclyde**  
council

Environment, Regeneration and Resources

Gerard Malone  
Head of Legal and Property Services  
107 Darymple Street,  
Greenock,  
PA15 1HU



Client:

L&PS

Project:

COVID 19 Emergency Works  
Air con to 3no. rooms  
GMB

Project No:

20-040

Dwg No:

AL(0)204

Rev:

Drawing Title:

Proposed Hood to Skylight  
Plan/Elevation View AA & BB

Status:

Stage 2

Drawn: SW

Date: 27/08/20

Checked: AMcC

A3 Scale: 1:100