
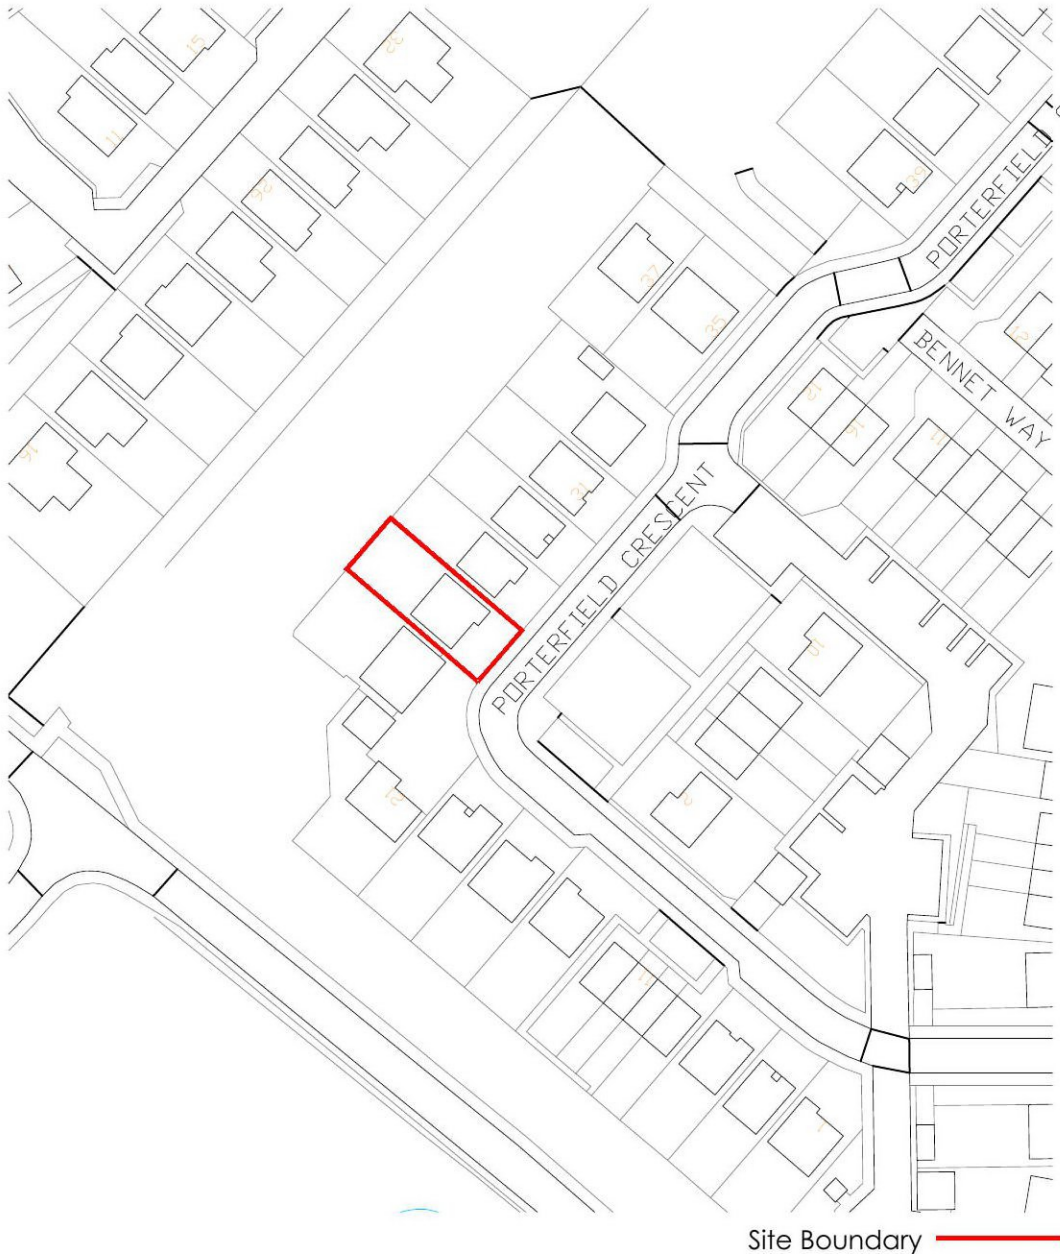


This copy has been made by or with the authority of Midlothian Council pursuant to Section 47 of the Designs and Patents Act 1988. Unless that Act provides a relevant exception to copyright, the copy must not be copied without the prior permission of the copyright owner.

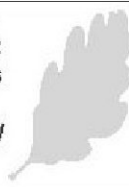

Site Boundary

1

LOCATION PLAN

SCALE: 1:1250



PLANNING APPLICATION

PFM Design

Architectural Services

Mitchell House
5 Mitchell Street,
Edinburgh
EH6 7BD

E: info@pfmdesign.co.uk
M: 07736666516

DATE: 12.01.2021
DRAW NO. PL01

CLIENT

Mr & Mrs Hamilton

PROJECT

25 Porterfield Crescent,
Penicuik
EH26 0FP

LOCATION PLAN

SCALE: 1:1250

A4

DRAWN BY: PM