



Home Office



CROWN COPYRIGHT RESERVED. MAPS REPRODUCED WITH THE PERMISSION OF THE CONTROLLER OF HM'S STATIONERY OFFICE.

ALL DIMENSIONS IN mm UNLESS OTHERWISE STATED. THIS DRAWING TO BE READ IN CONJUNCTION WITH OTHER RELEVANT DRAWINGS.

ORIGINAL DRAWING SHEET SIZE: A3

N.G.R E: 198368 N: 629049

UPGRADE REFERENCES

-	-	-
-	-	-
-	-	-

DOES THE SITE DESIGN CONFORM TO RD1014	YES	NO
IF 'NO' DETAIL THE EXCEPTIONS BELOW:	✓	

-
-

ICNIRP DETAILS - RD10102/GSDD008

ACCESS CLASSIFICATION	CONTROLLED
DESIGN CLASSIFICATION	PUBLIC

A	Issued for Approval	AT	DW	16.11.20
REV	MODIFICATION	BY	CH	DATE



Unit E, Madison Place, Northampton Road, Manchester, M40 5AG
Tel: 0161 785 4500
Fax: 0161 785 4501
Web: www.clarke-telecom.com

EE REF.	SITE REF.
78758	EAS0138



Site Name		Issue
CNOC NA DAIL		G

Site Address / Contact Details
OFF THE ROSS
GLENKILN
ISLE OF ARRAN
NORTH AYRSHIRE
KA27 8NX

Drawing Title:
PROPOSED SITE ENTRANCE ELEVATION B-B

Drawn By / Date	Checked By / Date	Approved By / Date
AT 16.11.20	DW 16.11.20	SS 16.11.20

IEA OPT Letter	DRG Type	DRG No	REV
D	GA	104B	A

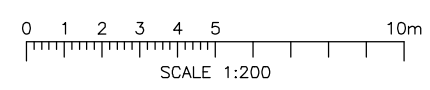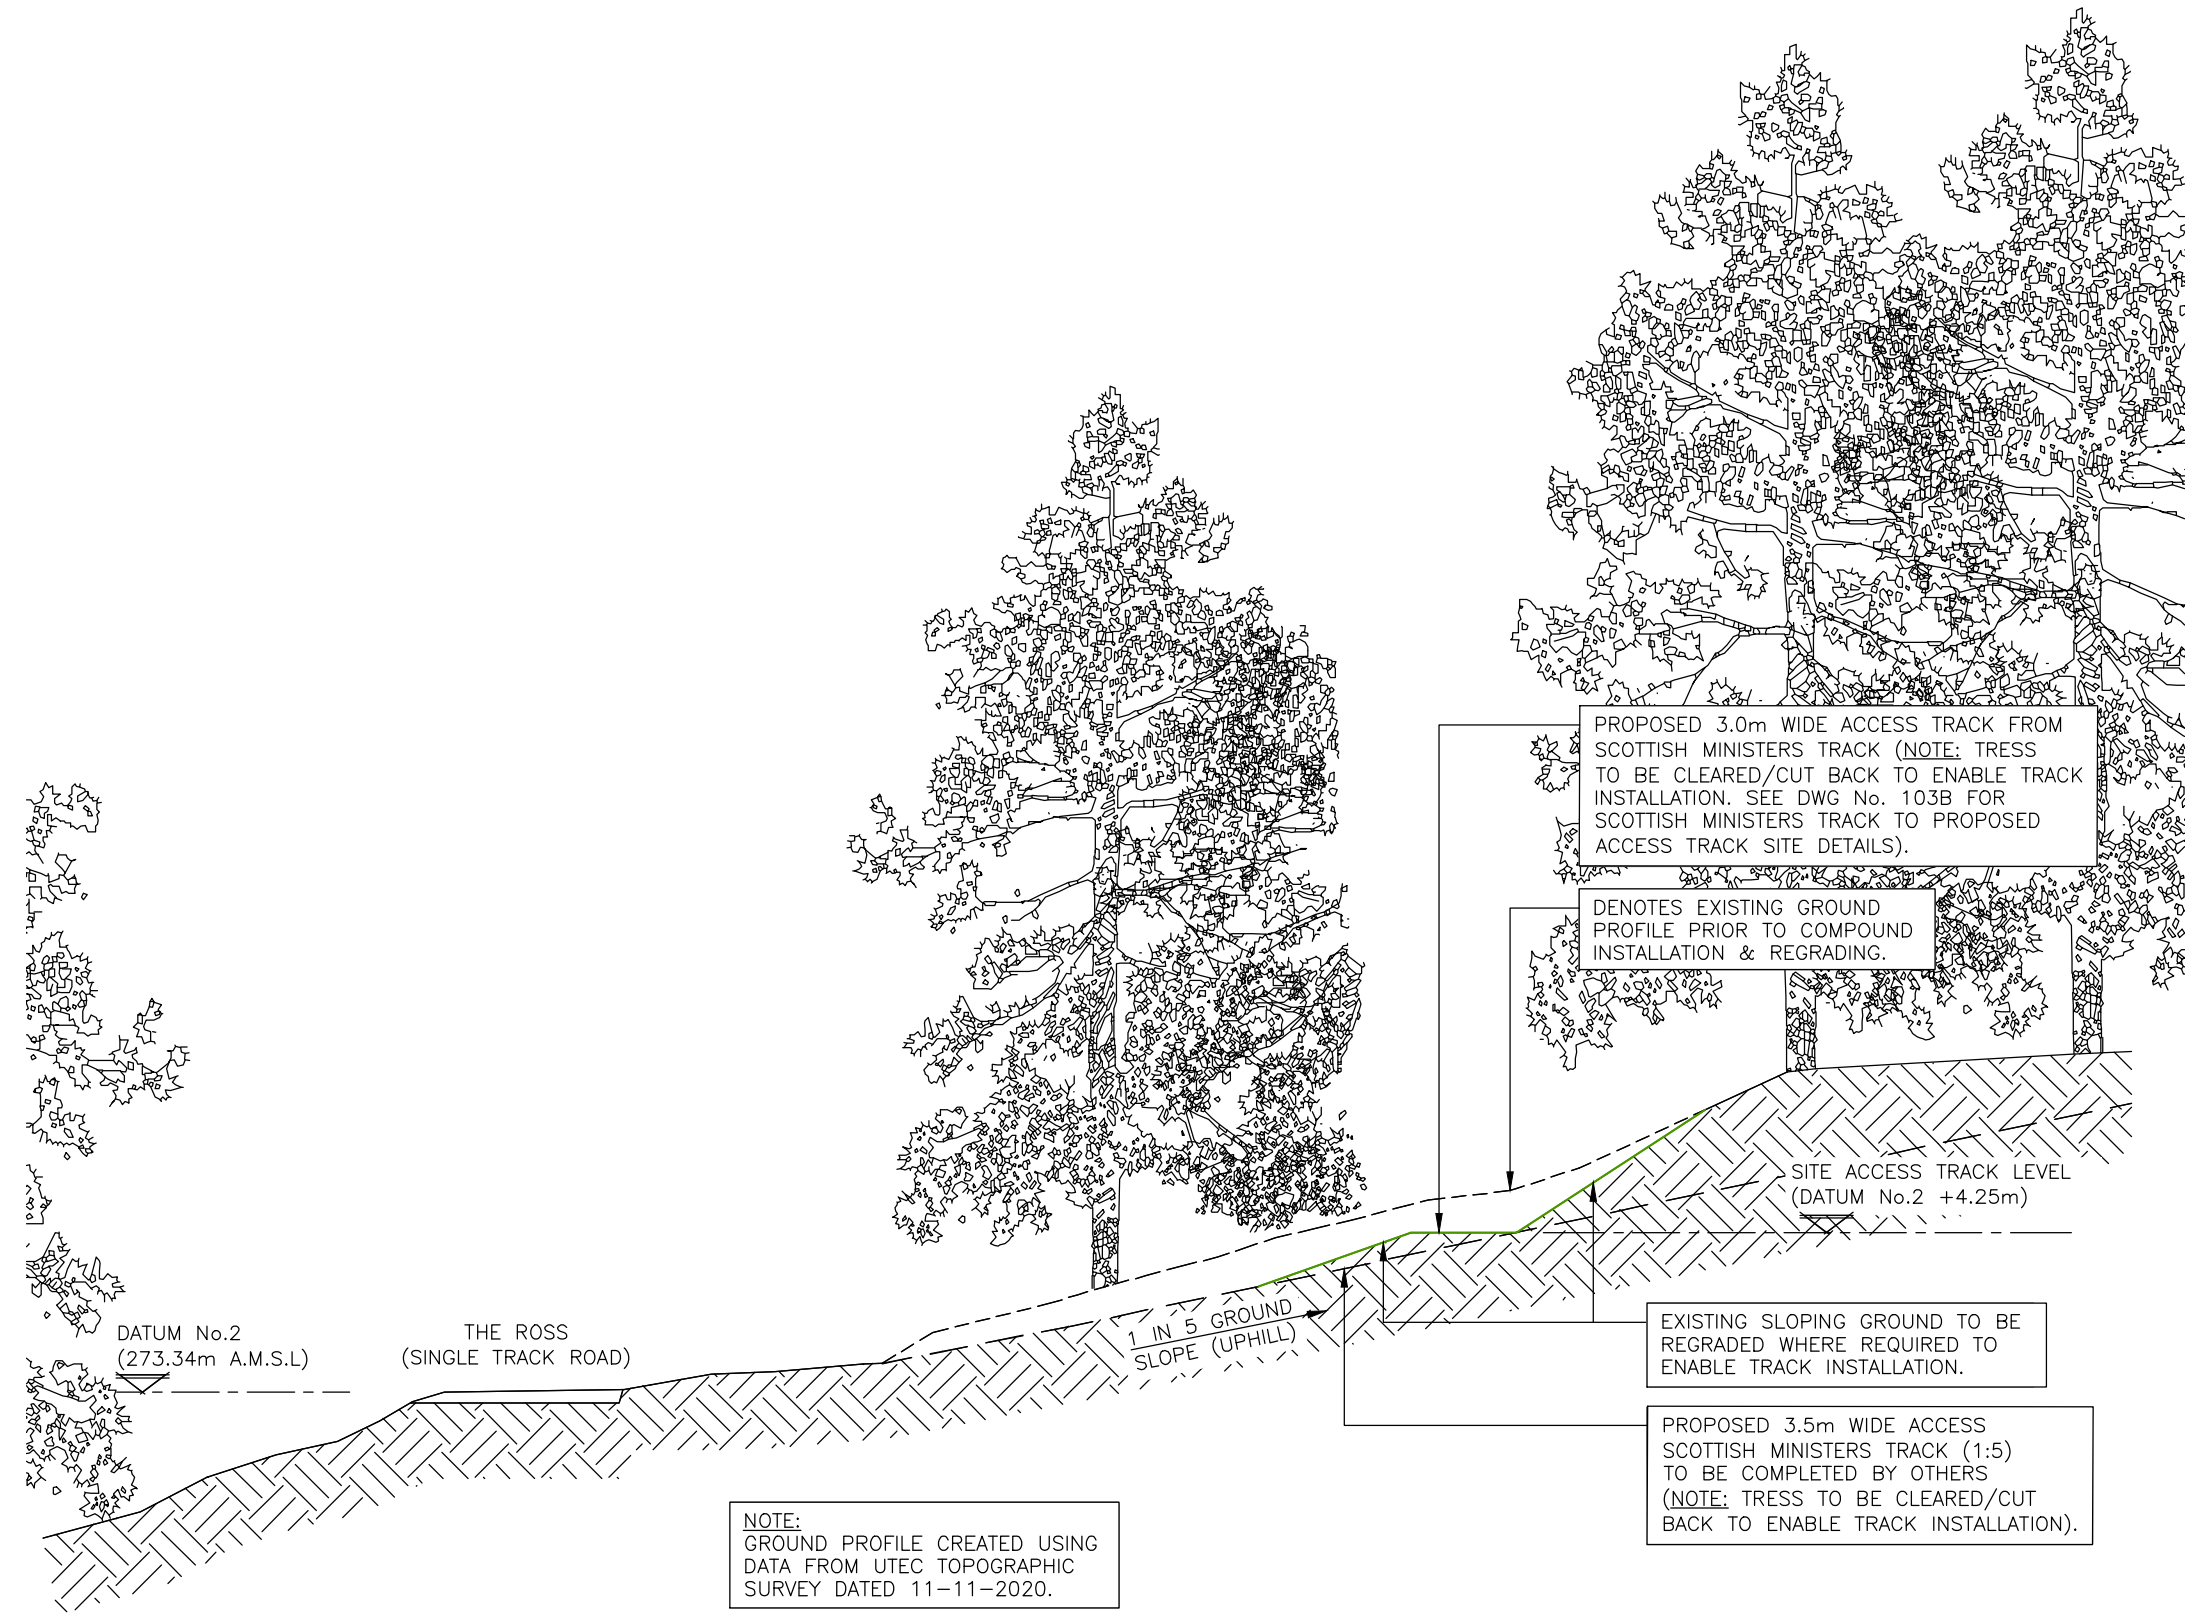

PROPOSED SITE ENTRANCE ELEVATION B-B
(1:200)