
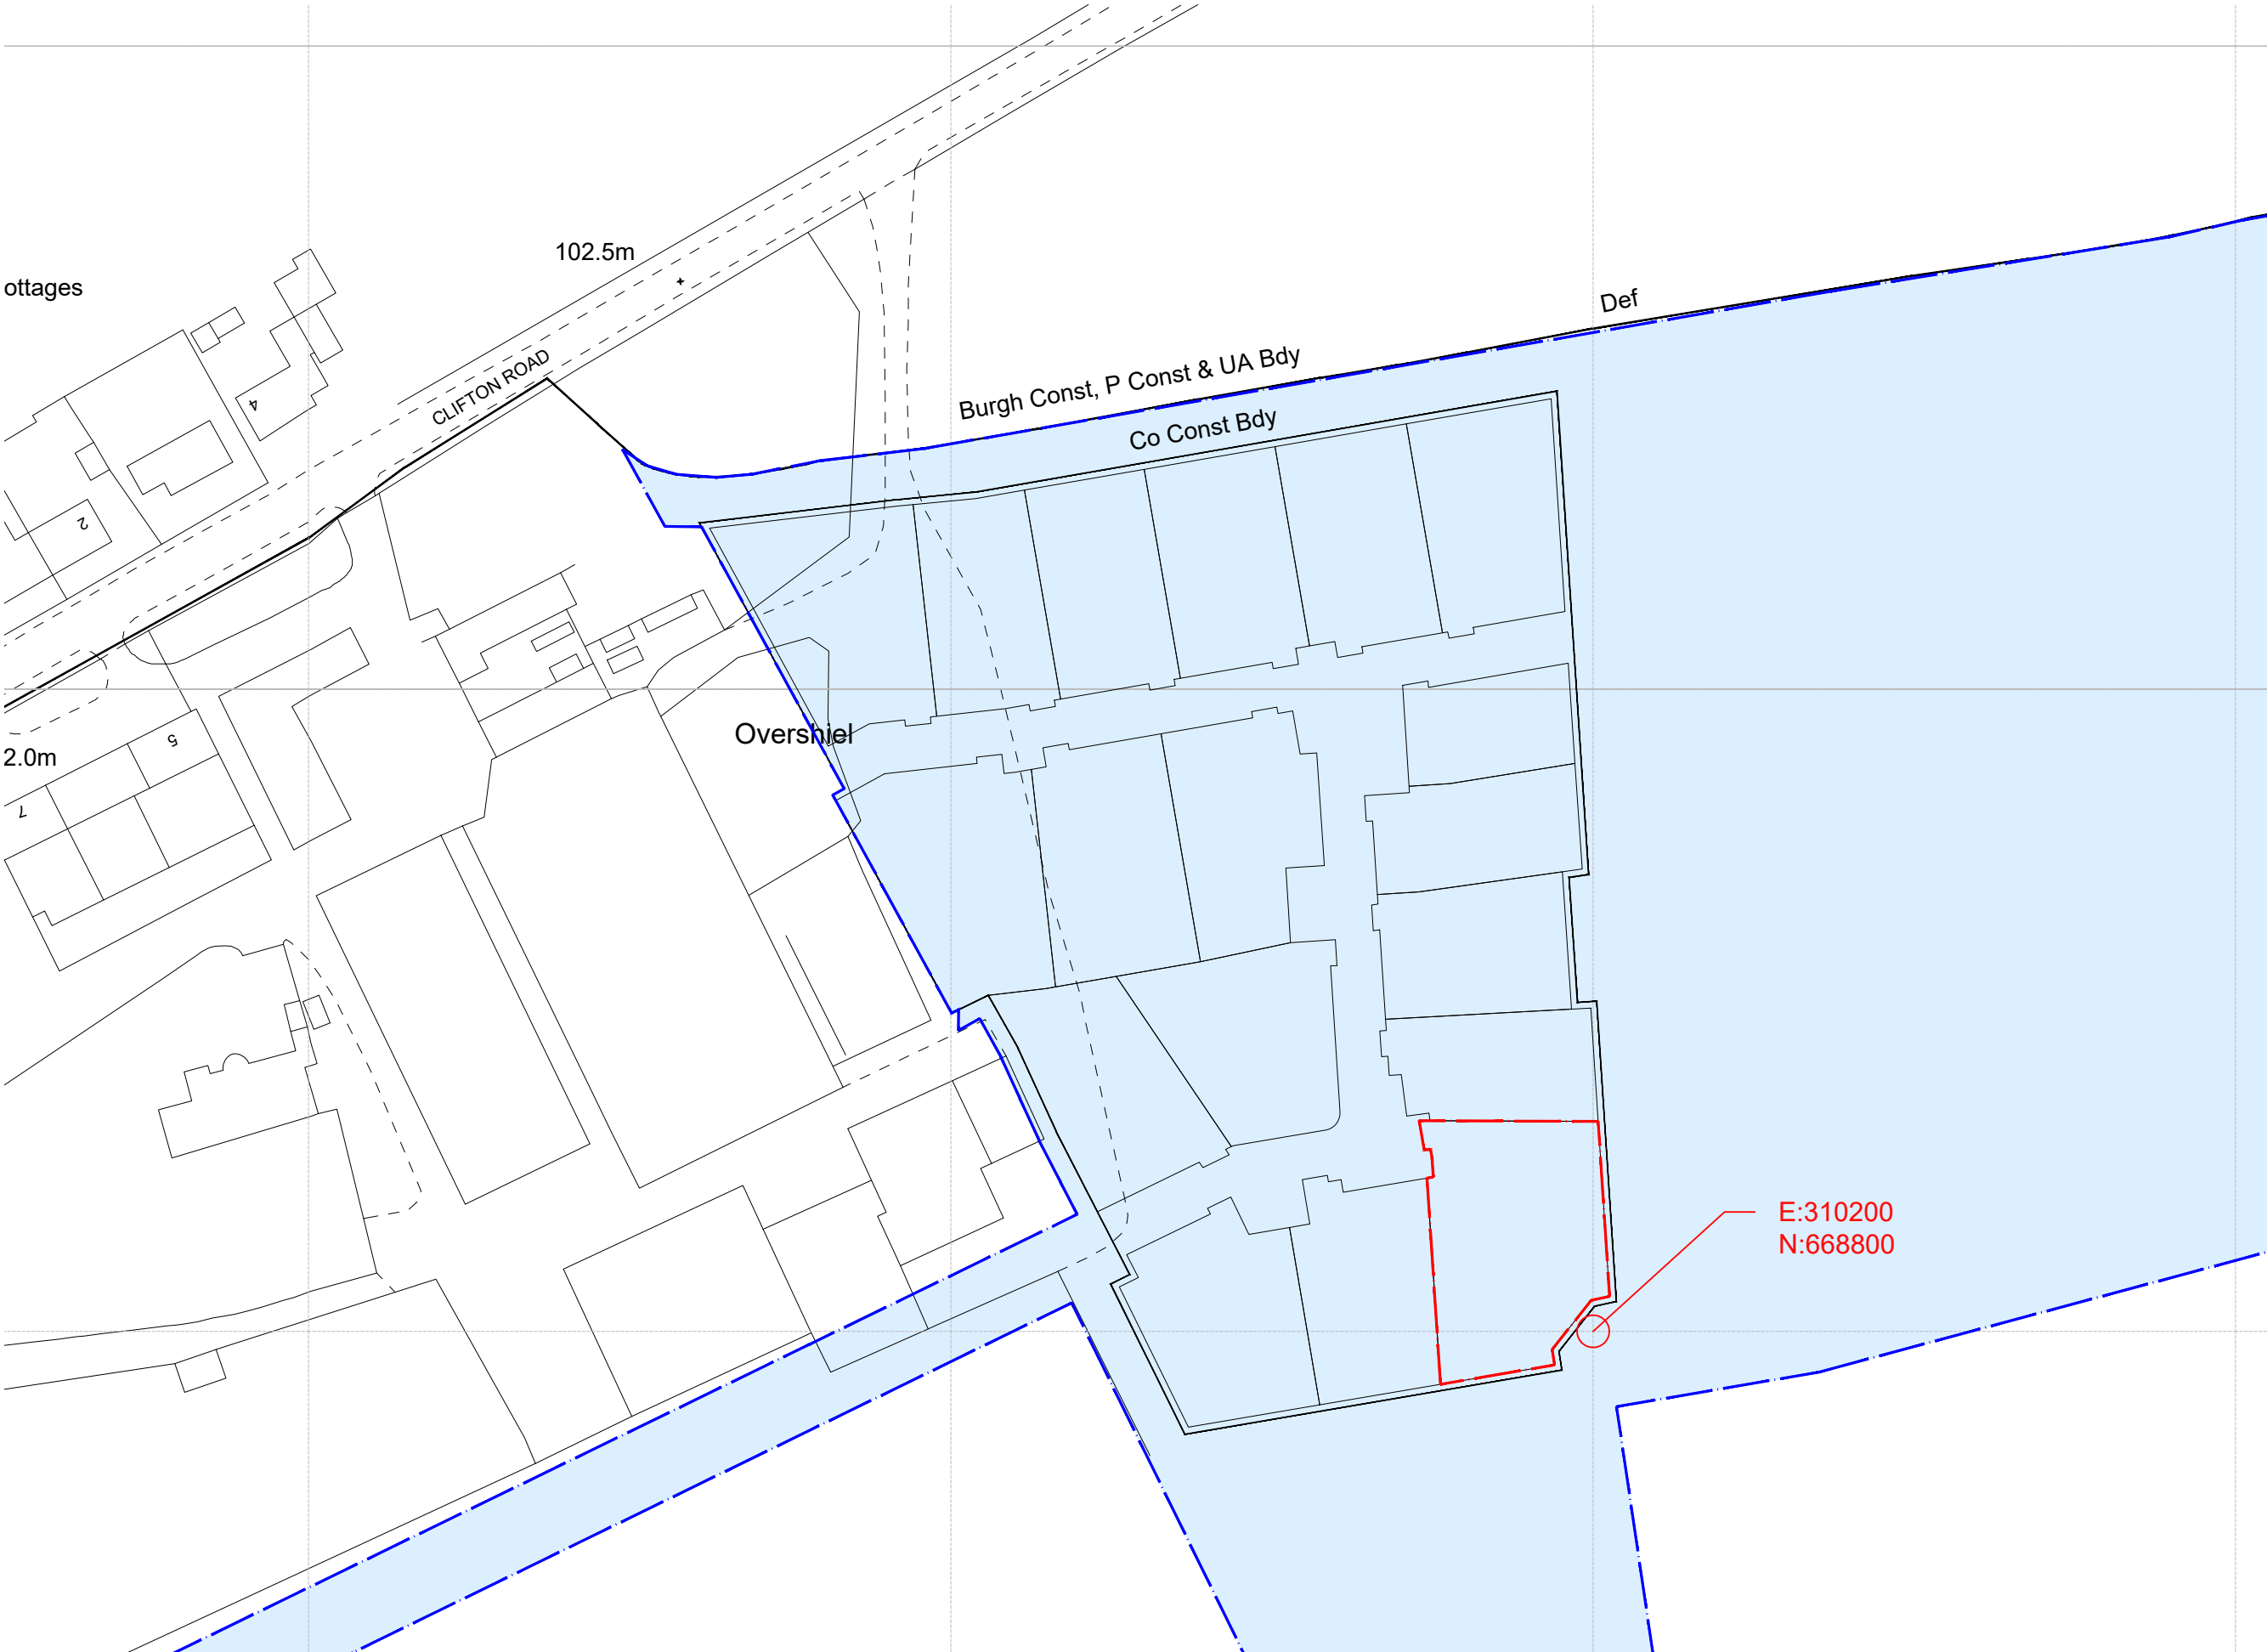


NOTES:  
 1. THIS DRAWING NOT TO BE SCALED, FIGURED DIMENSIONS ONLY TO BE TAKEN.  
 2. FOR ANY DISCREPANCIES FOUND WITHIN THIS DRAWING, PLEASE INFORM THIS OFFICE.  
 3. COPYRIGHT OF THIS DRAWING IS OWNED BY STIRLING DEVELOPMENTS LTD

KEY

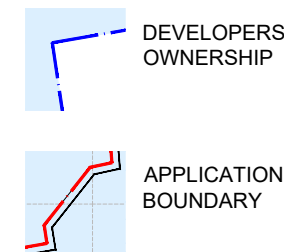

cottages

102.5m

CLIFTON ROAD

Burgh Const, P Const & UA Bdy  
 Co Const Bdy

Overshield

2.0m

E:310200  
 N:668800

Revision	Description	Initial	Date
A	Developers ownership added.	SEO	17/01/21

**Stirling Developments.**

Halbeath Interchange  
 Business Park  
 King Seat Road  
 Dunfermline  
 KY11 8RY

T: 01383 720 768

info@stirlingdevelopments.co.uk  
 www.stirlingdevelopments.co.uk

Project  
**CALDERWOOD**  
 Description  
**PLOT 03 LOCATION PLAN**

Status		
Scale	Drawn	Date
1:1000@A3	SEO	DEC-20
Job number	Drawing number	Revision
100	PLOT03PA004	REV-A

