



NORTH

OAKBANK ROUNDABOUT


149.6m



PROPOSED SUBSTATION

O.S. GRID REFERENCE: E307031, N665704

BASED UPON O.S.NT...0765...
MAP WITH PERMISSION OF H.M.S.O.
CROWN COPYRIGHT RESERVED.
UNAUTHORISED REPRODUCTION
INFRINGEMENTS COPYRIGHT.

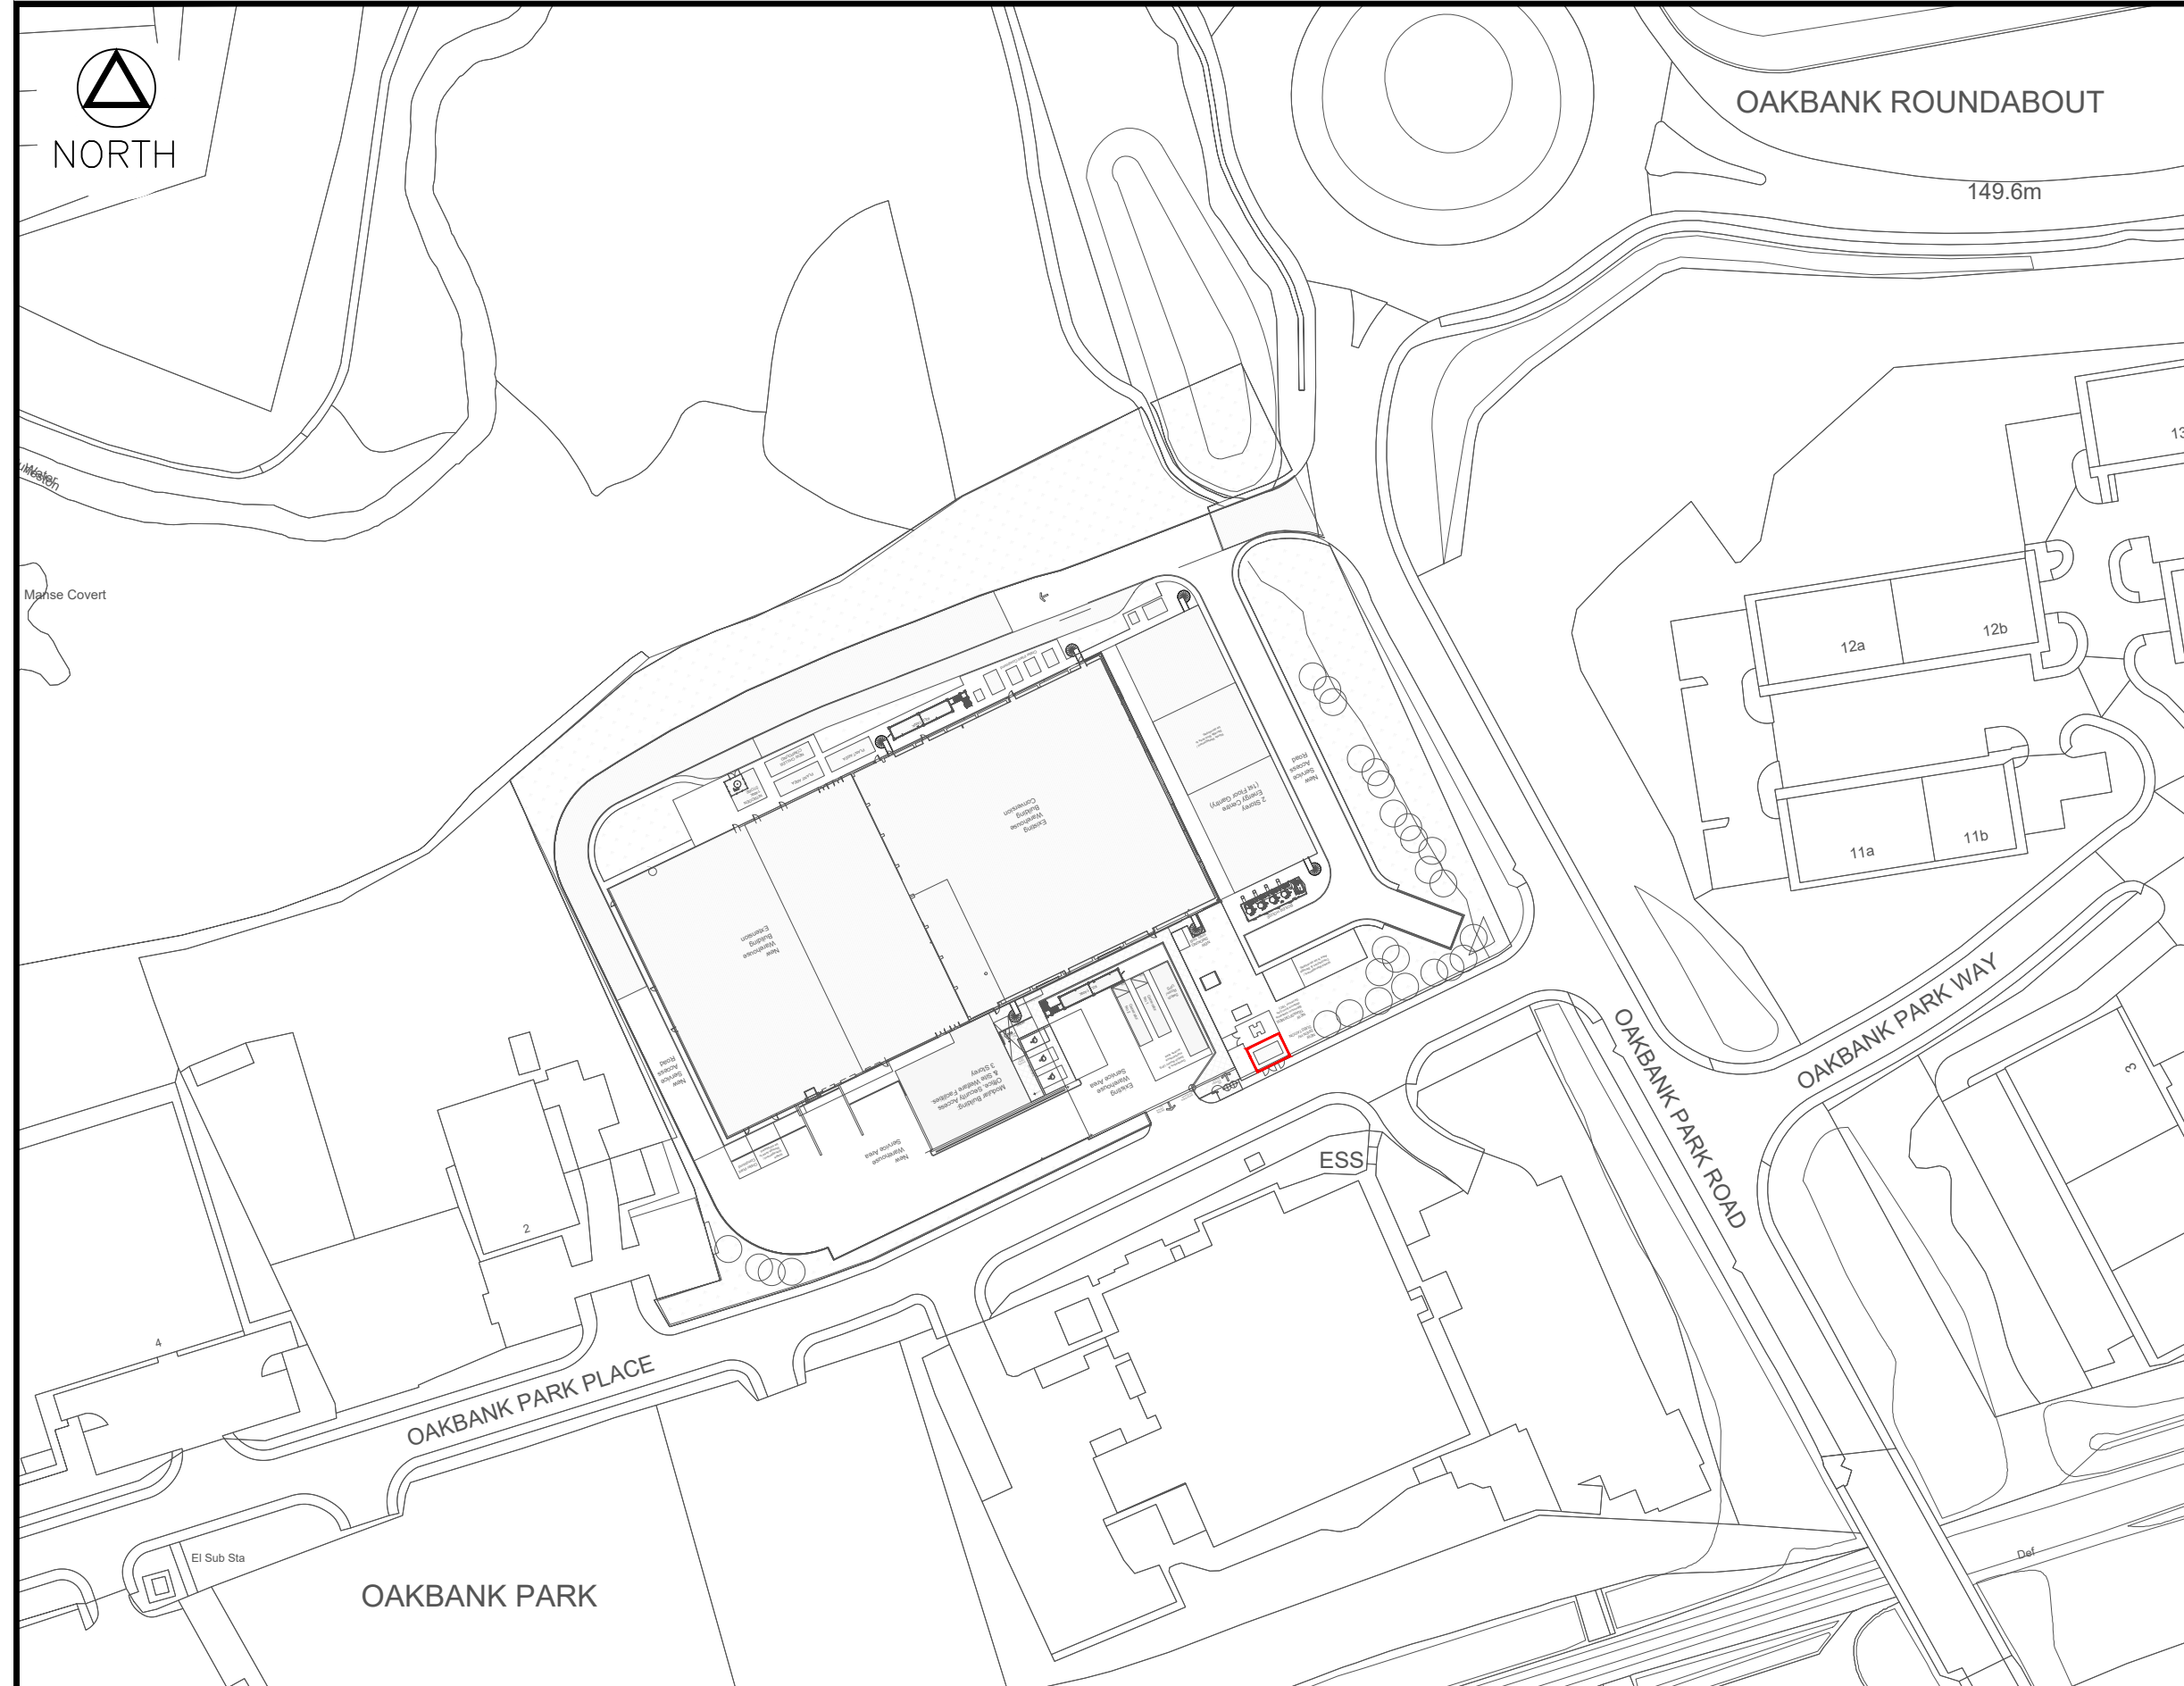

Rev	Date	Drawn	Check'd	Appr'd
A	20.01.20	SJH	LL	LL

EXISTING UNDERGROUND CABLES
REMOVED. DRAWING SCALE CHANGED.
SUBSTATION HIGHLIGHT ADDED



SP ENERGY NETWORKS
55 FULLARTON DRIVE,
CAMBUSLANG,
GLASGOW
G32 8FA
TELEPHONE: 0845 270 0785

Client

Drawn	Check'd	Appr'd	Scale	Date
SJH	LL	LL	1:1250	07.01.21

ScottishPower Reference:
ESC98123

Project
VALNEVA, UNIT 1
OAKBANK PARK ROAD, LIVINGSTON

Title
LOCATION
PLAN

Status
LOCATION

Drg. No.
ESC98123-(1)-004

Rev.
A3
A