

## PROPOSED

QUOTE: \_\_\_\_\_

JOB: \_\_\_\_\_

CUSTOMER: DV8 \_\_\_\_\_

CONTRACT NAME: PICCADILLY CENTRAL \_\_\_\_\_

DRAWING NO#: GS109114-5 \_\_\_\_\_

DRAW BY: CM \_\_\_\_\_

DATE: 07/01/2021 \_\_\_\_\_

### NOTES:

38 London Rd,  
Manchester  
M1 2PF



THIS DRAWING IS FOR LAYOUT PURPOSES ONLY AND IS NOT A TRUE COLOUR REPRESENTATION. COLOUR PROOFING AND SAMPLES ARE AVAILABLE ON REQUEST, AND SHOULD BE ARRANGED ON APPROVAL OF THIS DRAWING PRIOR TO PRODUCTION.

QUOTE: \_\_\_\_\_

JOB: \_\_\_\_\_

CUSTOMER: DV8 \_\_\_\_\_

CONTRACT NAME: PICCADILLY CENTRAL \_\_\_\_\_


DRAWING NO#: GS109114-5 \_\_\_\_\_

DRAW BY: CM \_\_\_\_\_

DATE: 07/01/2021 \_\_\_\_\_

NOTES:

38 London Rd,  
Manchester  
M1 2PF

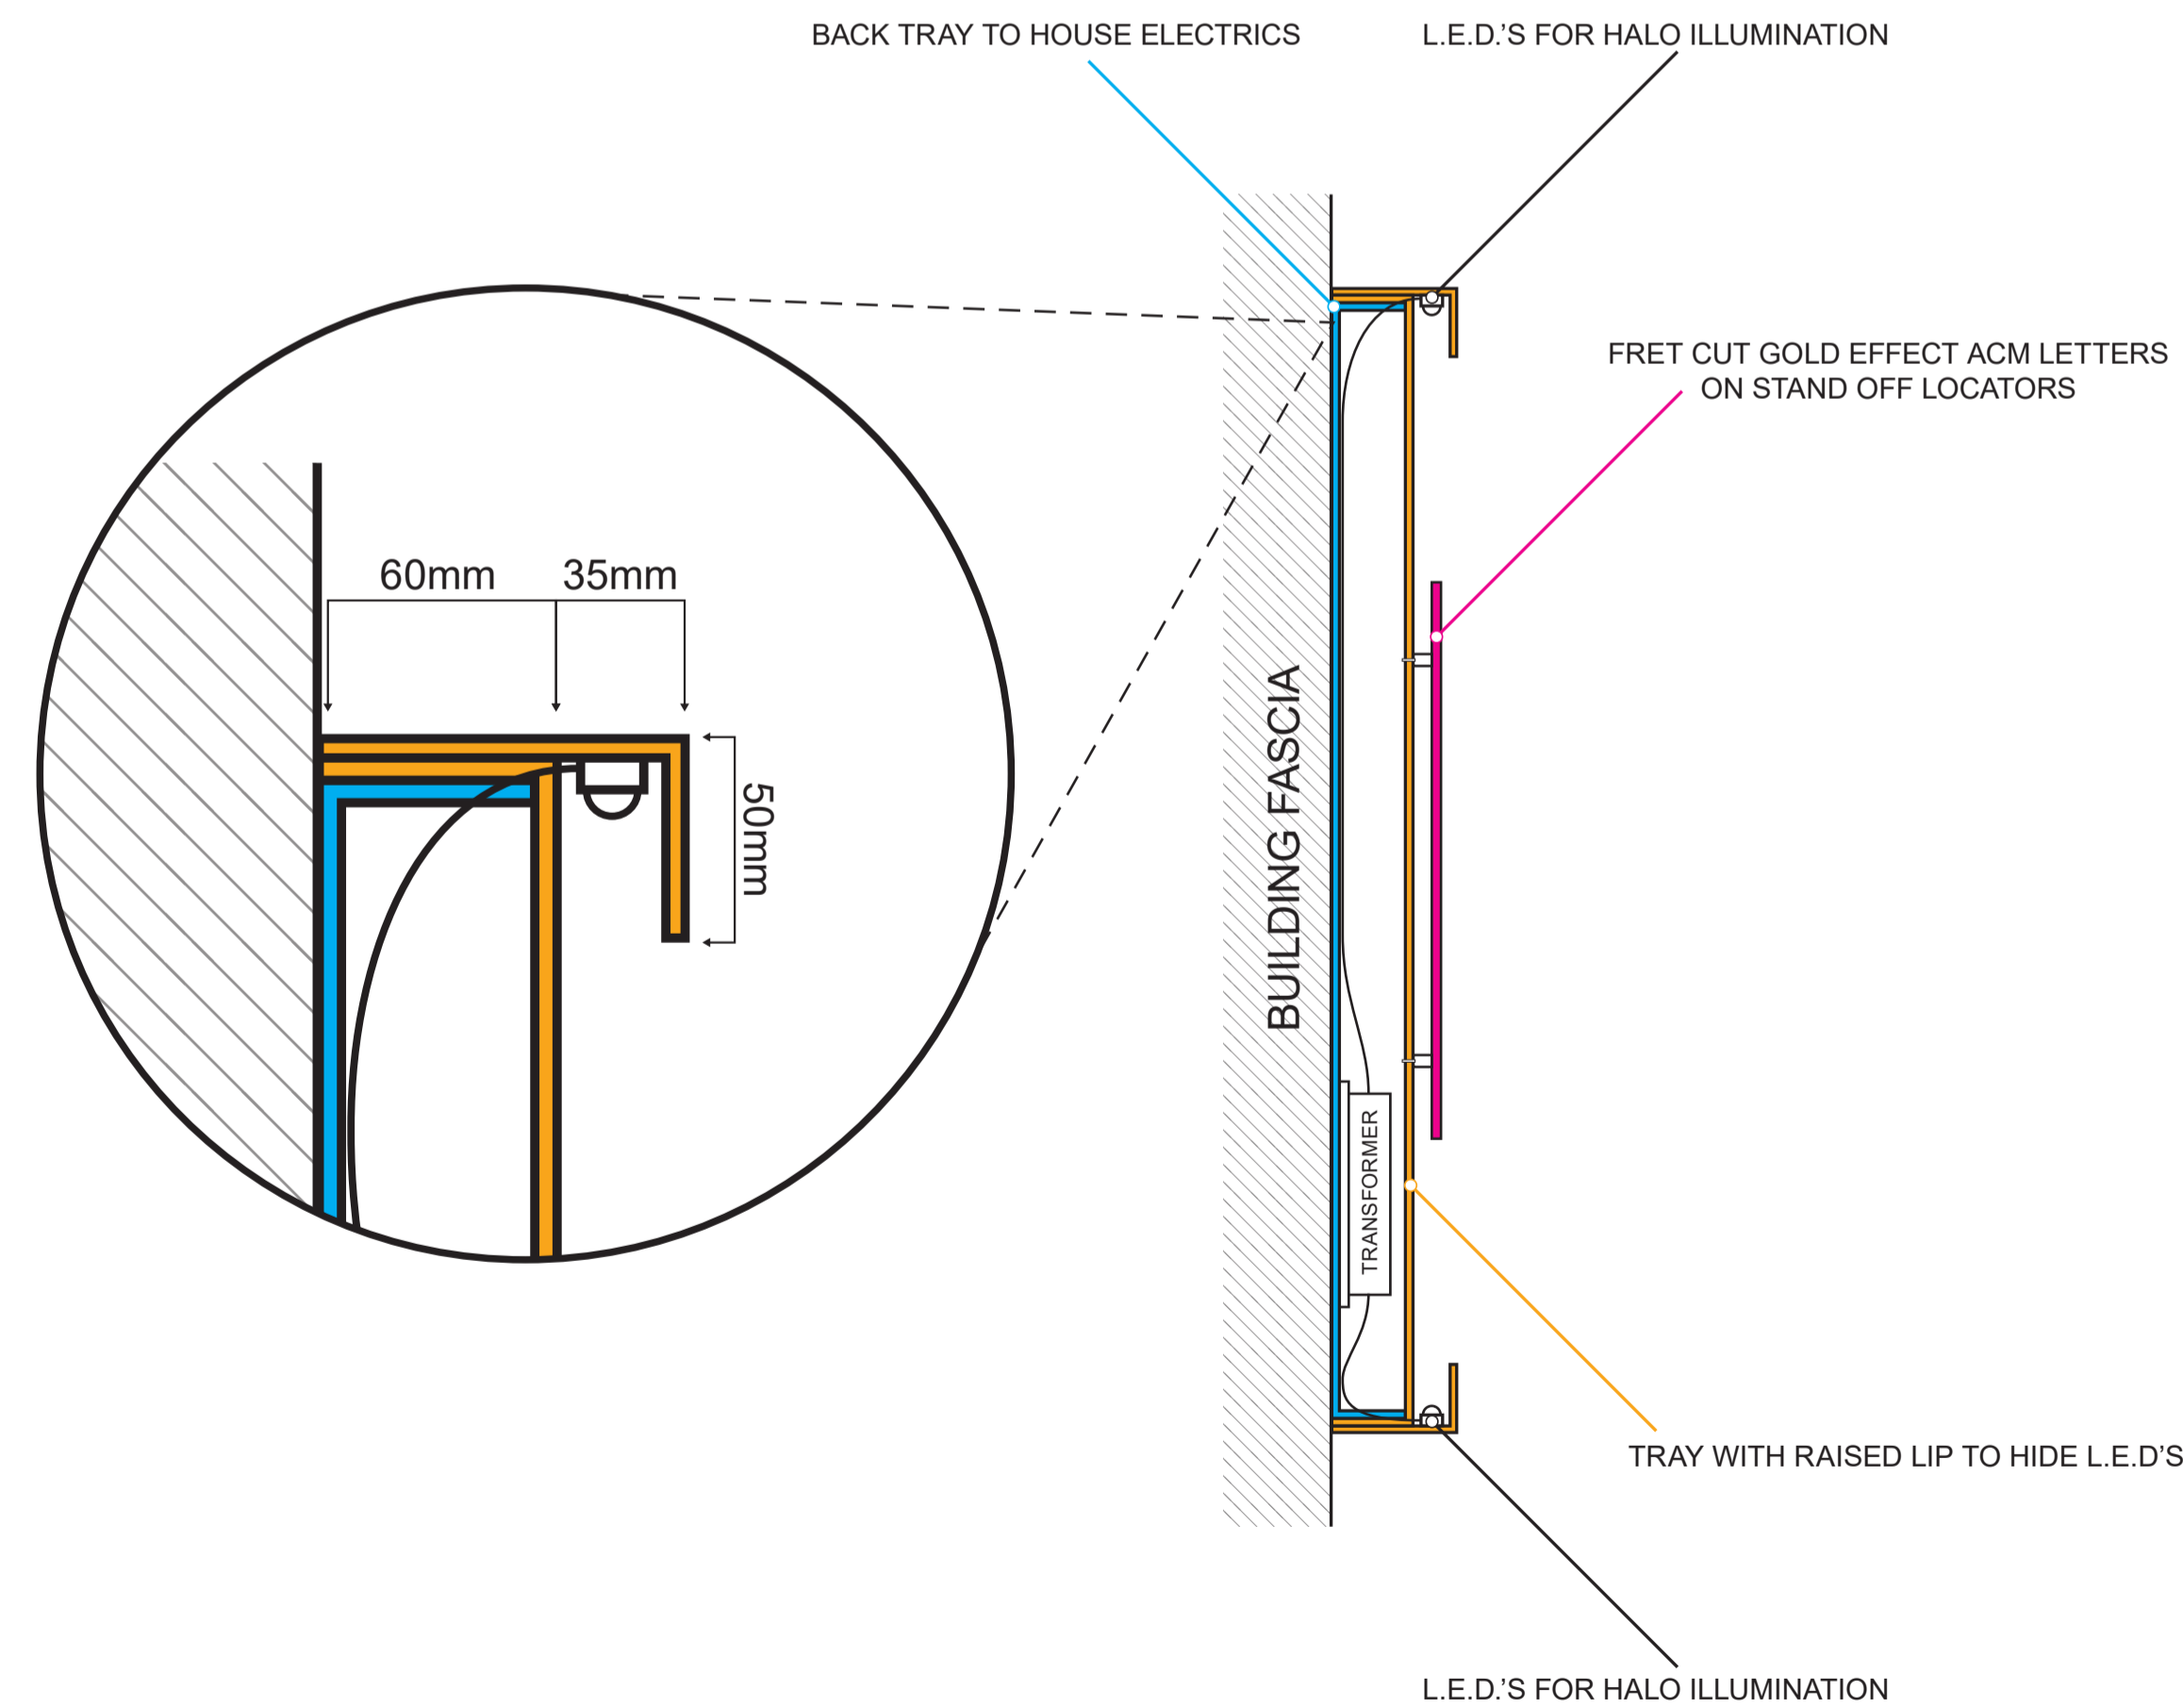

SCALE: 1:100 @A1

THIS DRAWING IS FOR LAYOUT PURPOSES ONLY AND IS NOT A TRUE COLOUR REPRESENTATION. COLOUR PROOFING AND SAMPLES ARE AVAILABLE ON REQUEST, AND SHOULD BE ARRANGED ON APPROVAL OF THIS DRAWING PRIOR TO PRODUCTION.

QUOTE: \_\_\_\_\_

JOB: \_\_\_\_\_

CUSTOMER: DV8 \_\_\_\_\_

CONTRACT NAME: PICCADILLY CENTRAL \_\_\_\_\_

DRAWING NO#: GS109114-5 \_\_\_\_\_


DRAW BY: CM \_\_\_\_\_

DATE: 07/01/2021 \_\_\_\_\_

NOTES:

38 London Rd,  
Manchester  
M1 2PF

B and D

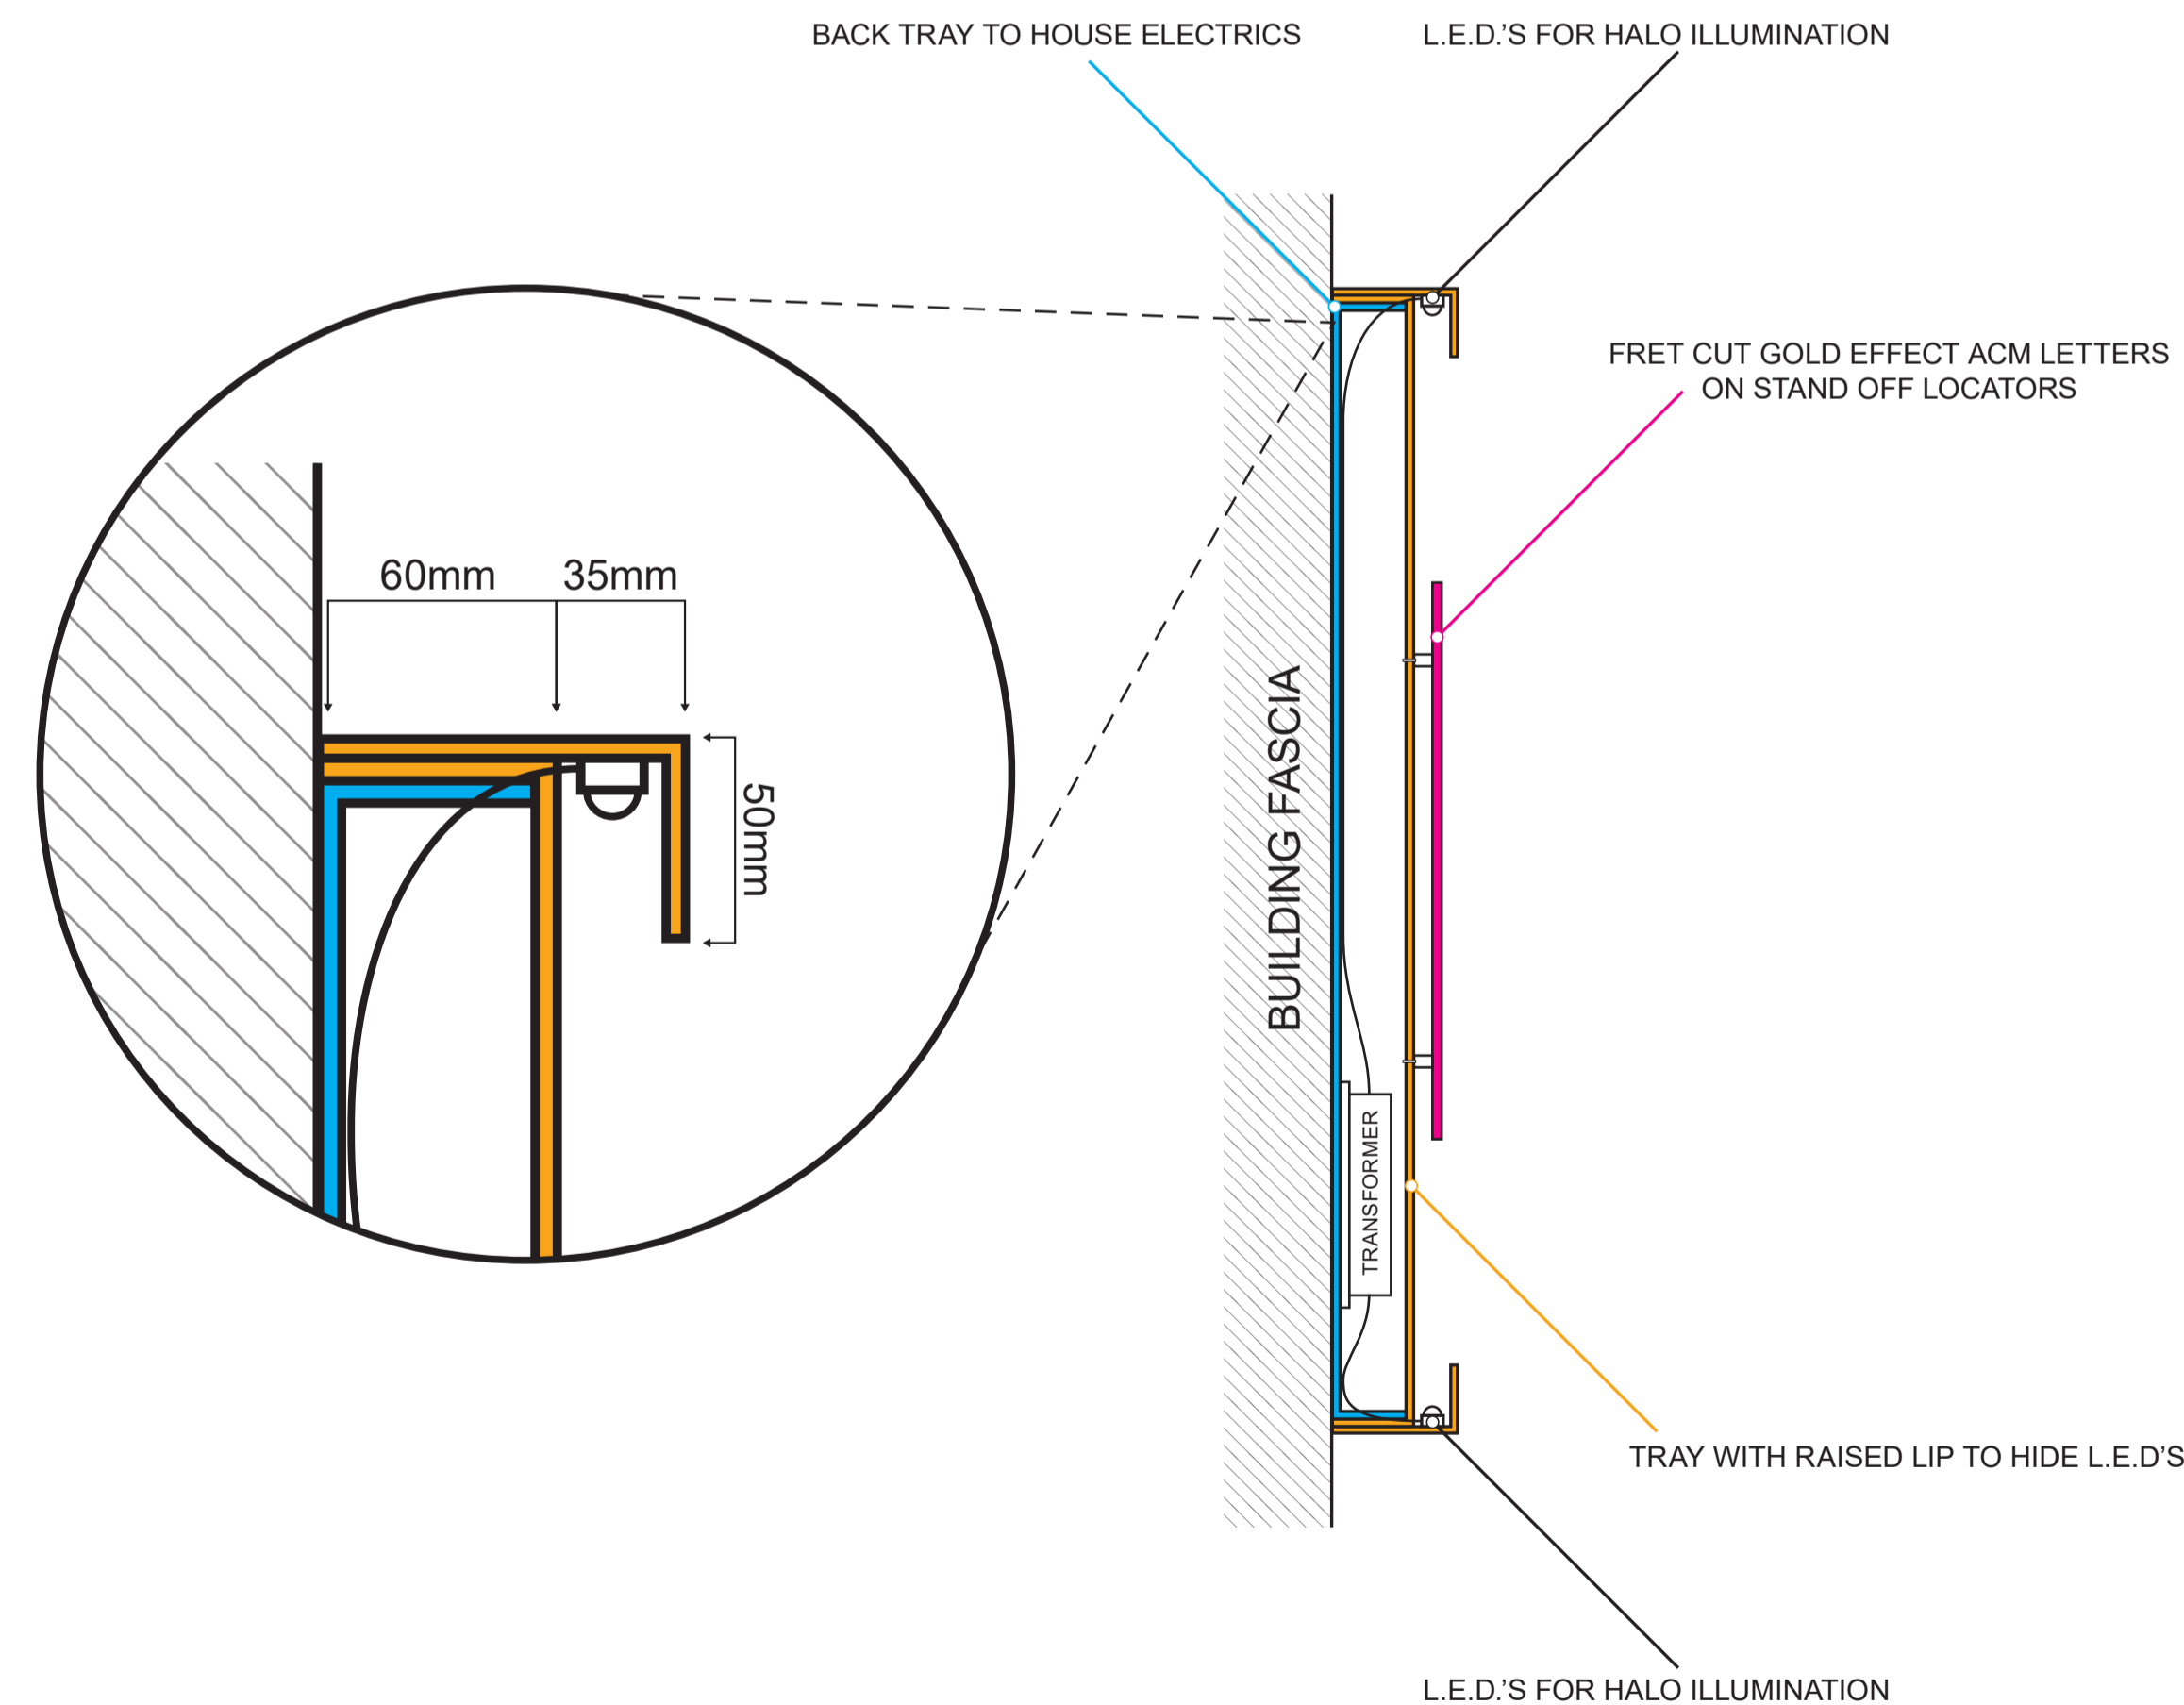

SCALE: 1:100 @A1

THIS DRAWING IS FOR LAYOUT PURPOSES ONLY AND IS NOT A TRUE COLOUR REPRESENTATION. COLOUR PROOFING AND SAMPLES ARE AVAILABLE ON REQUEST, AND SHOULD BE ARRANGED ON APPROVAL OF THIS DRAWING PRIOR TO PRODUCTION.



QUOTE: \_\_\_\_\_

JOB: \_\_\_\_\_

CUSTOMER: DV8 \_\_\_\_\_

CONTRACT NAME: PICCADILLY CENTRAL \_\_\_\_\_

DRAWING NO#: GS109114-5 \_\_\_\_\_


DRAW BY: CM \_\_\_\_\_

DATE: 07/01/2021 \_\_\_\_\_

NOTES:

38 London Rd,  
Manchester  
M1 2PF

**F NON-ILLUMINATED FRET CUT GOLD EFFECT ACM LETTER ON STAND OFF LOCATORS**

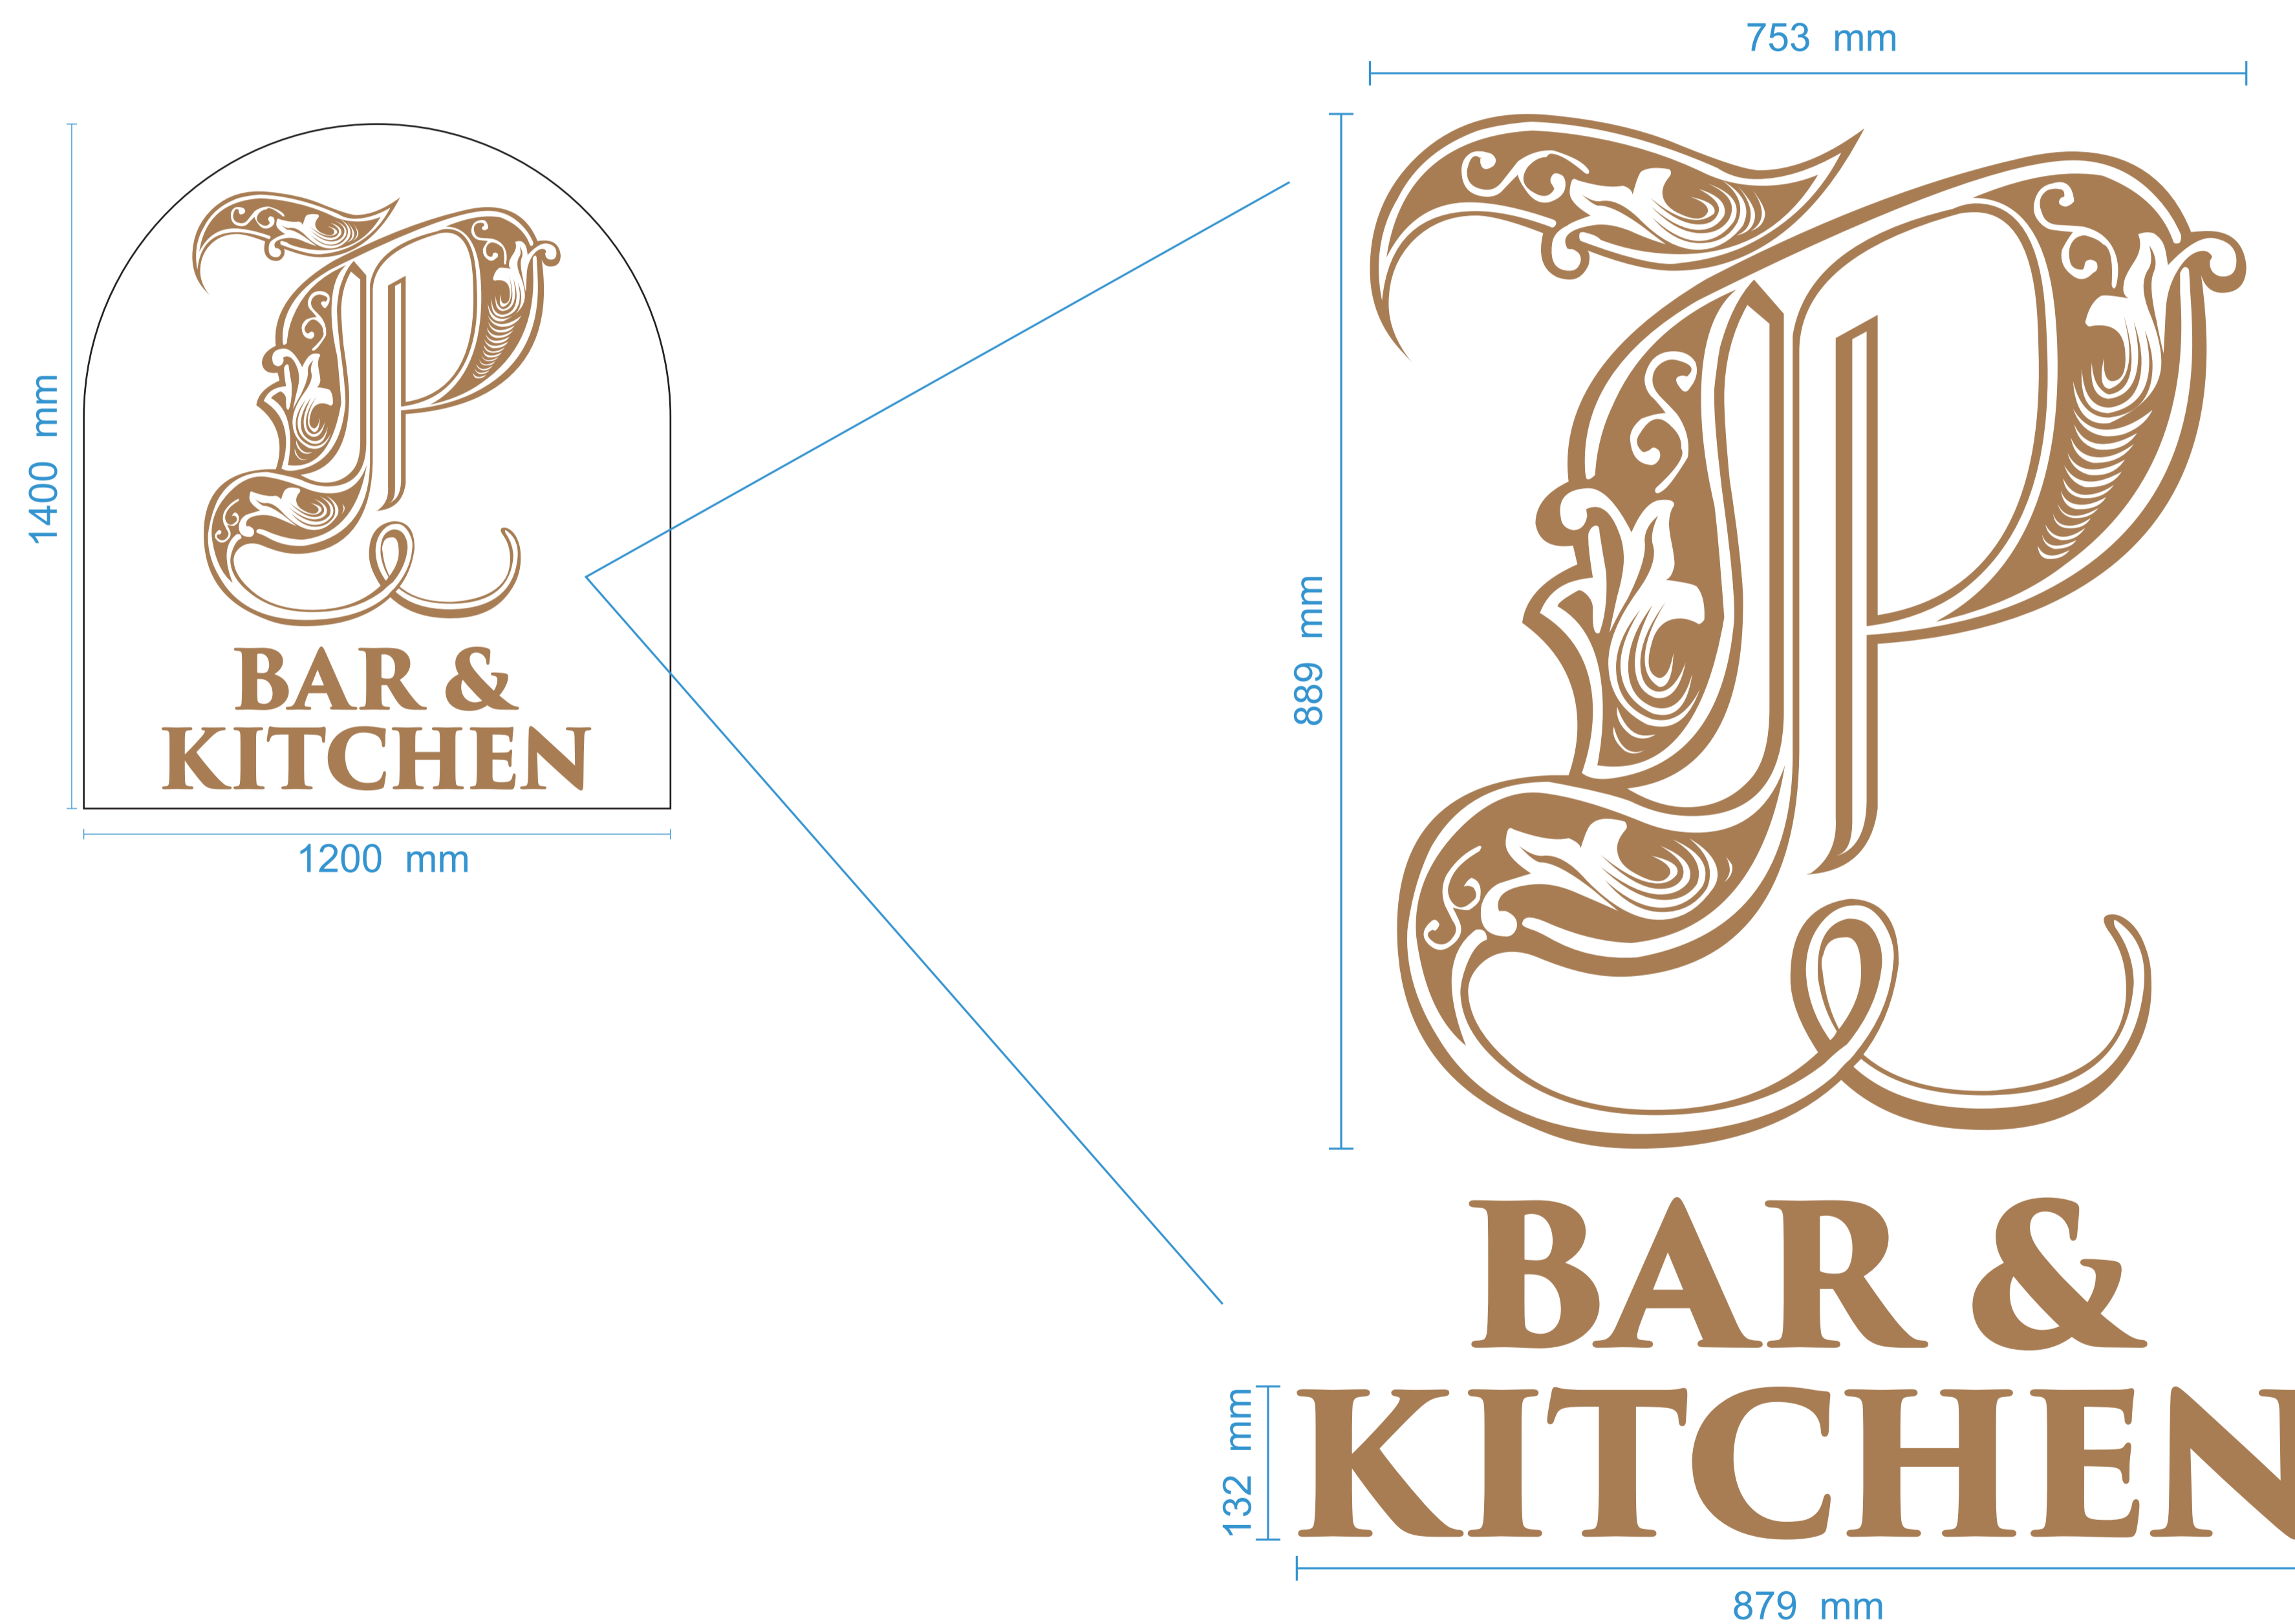

SCALE: 1:100 @A1

THIS DRAWING IS FOR LAYOUT PURPOSES ONLY AND IS NOT A TRUE COLOUR REPRESENTATION. COLOUR PROOFING AND SAMPLES ARE AVAILABLE ON REQUEST, AND SHOULD BE ARRANGED ON APPROVAL OF THIS DRAWING PRIOR TO PRODUCTION.