



01 Street Elevation D-D
1:250

04 Key
nts

- Application Site Boundary
- Existing Ground Level
- Daylight 25 Degree Rule of Thumb
- Daylighting and Overshadowing lines
- Accommodation
- Communal Areas
- Service Areas
- Circulation
- Existing Ground Level

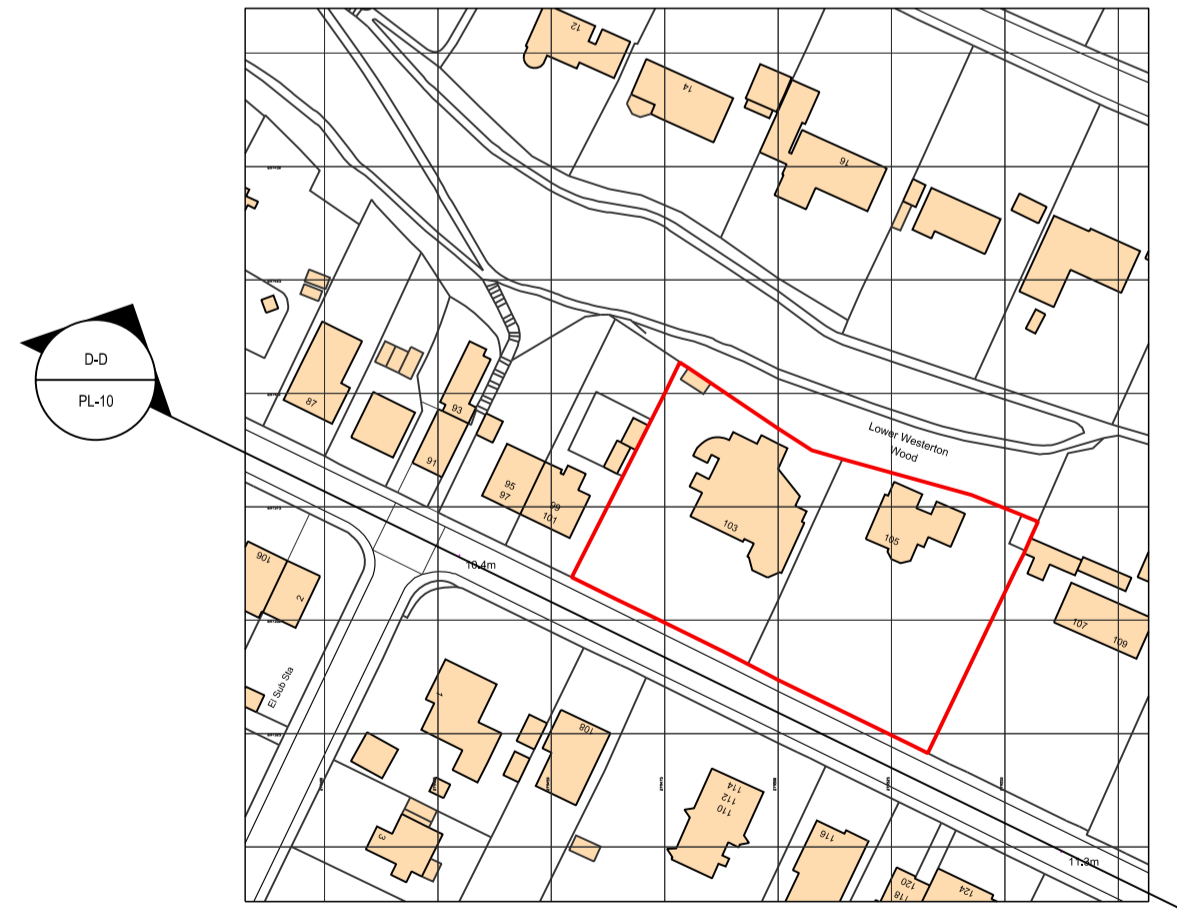

05 Key
Plan

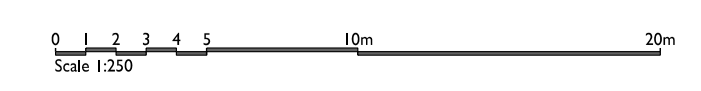

CLIENT	Simply UK
JOB	Proposed Care Home, Henderson Street, Bridge of Allan
DRAWING	Proposed Street Elevation
STATUS	PLANNING
Drawn: jmw	Checked: sy
Approved: ...	DATE: 12/2020
REV: /	JOB NO: s14621
	DR NO: pl10
	SCALE: 1:250
	SHEET SIZE: A1



EDINBURGH: Waterline Studios, 64 Colinton Avenue, Edinburgh EH10 5RN, Tel: 0131 346 1865, info@yeomanmcallister.com

LONDON: Wembley, Tel: 07825 886637, info@yeomanmcallister.com