



**EXISTING NORTH ELEVATION**  
1 : 100

**PROPOSED NORTH ELEVATION**  
1 : 100

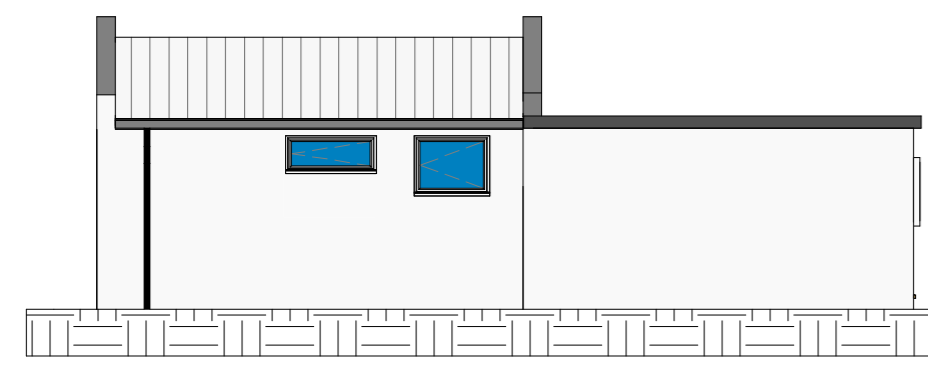


**EXISTING SOUTH ELEVATION**  
1 : 100

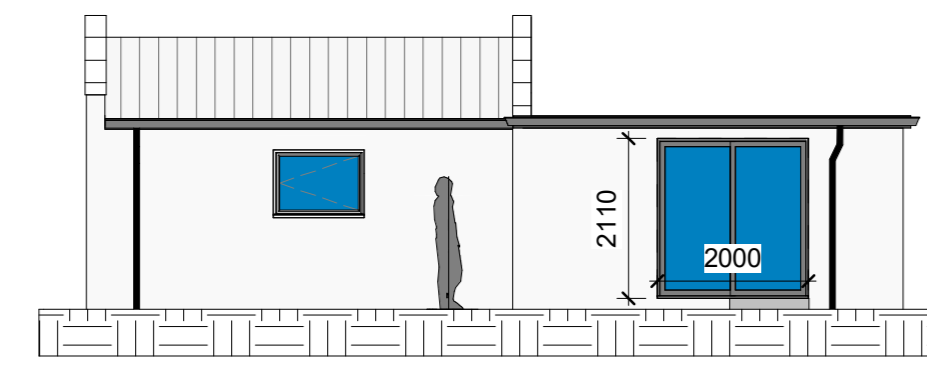


**PROPOSED SOUTH ELEVATION**  
1 : 100




**EXISTING EAST ELEVATION**  
1 : 100

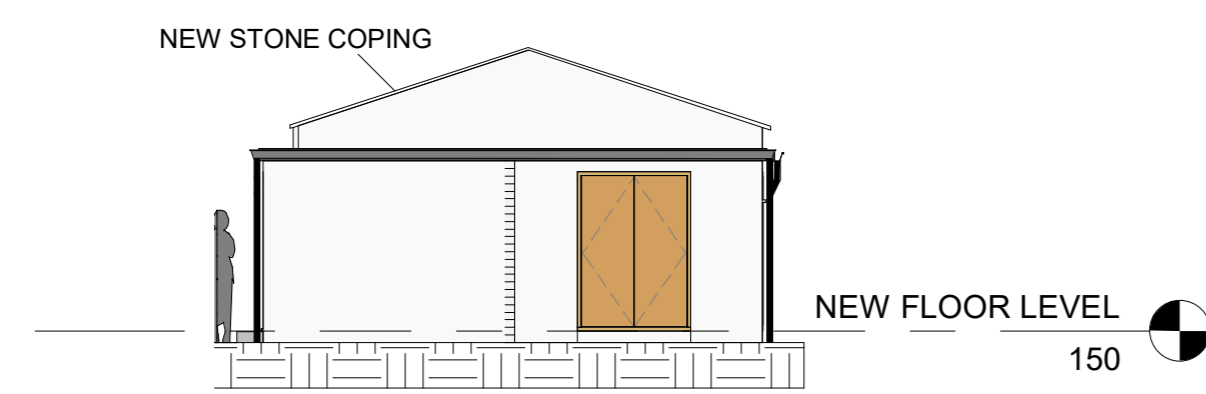

**PROPOSED EAST ELEVATION**  
1 : 100

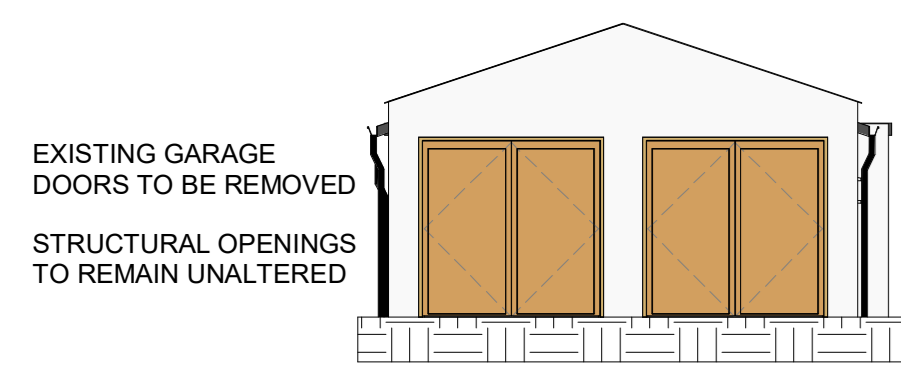


**EXISTING WEST ELEVATION**  
1 : 100

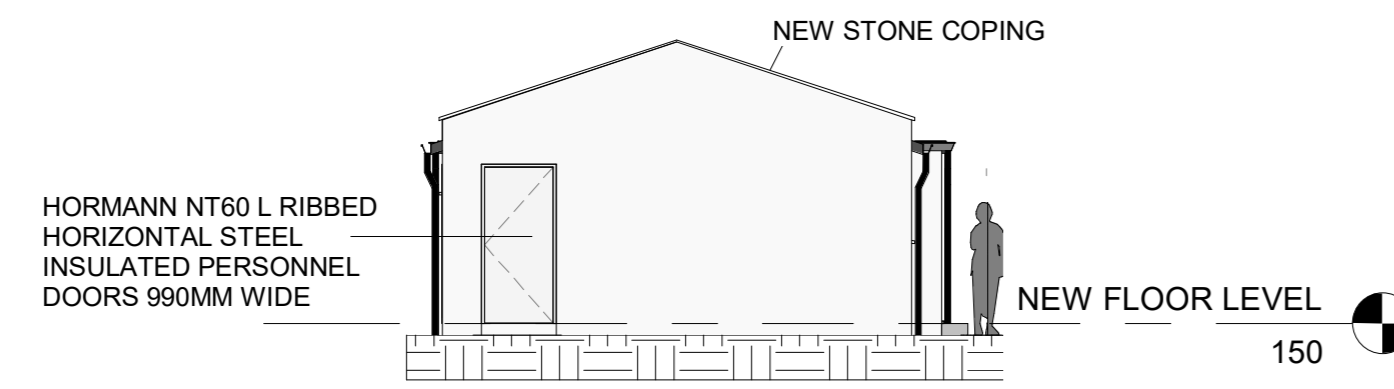


**PROPOSED WEST ELEVATION**  
1 : 100

**MATERIAL PALETTE**


- EXISTING STONE/BLOCKWORK TO BE MADE GOOD AND DRY DASH RENDER COAT SYSTEM TO BE APPLIED - EXACT COLOUR TO BE CONFIRMED BY THE CLIENT
- 300MM GRAVEL STRIP AT THE BASE
- NEW GREY COLOURED DOUBLE GLAZED DOORS AND WINDOWS
- NEW PITCHED ROOF TO BE AERODECK LIGHTWEIGHT ROOF TILES
- NEW FLAT ROOF TO BE SARNAFIL
- NEW UPVC SOFFITS TO MATCH COLOUR OF DOORS AND WINDOWS
- NEW GUTTERS/DOWNPipes - MARLEY DEEPFLOW - CONNECTED INTO EXISTING DRAINAGE

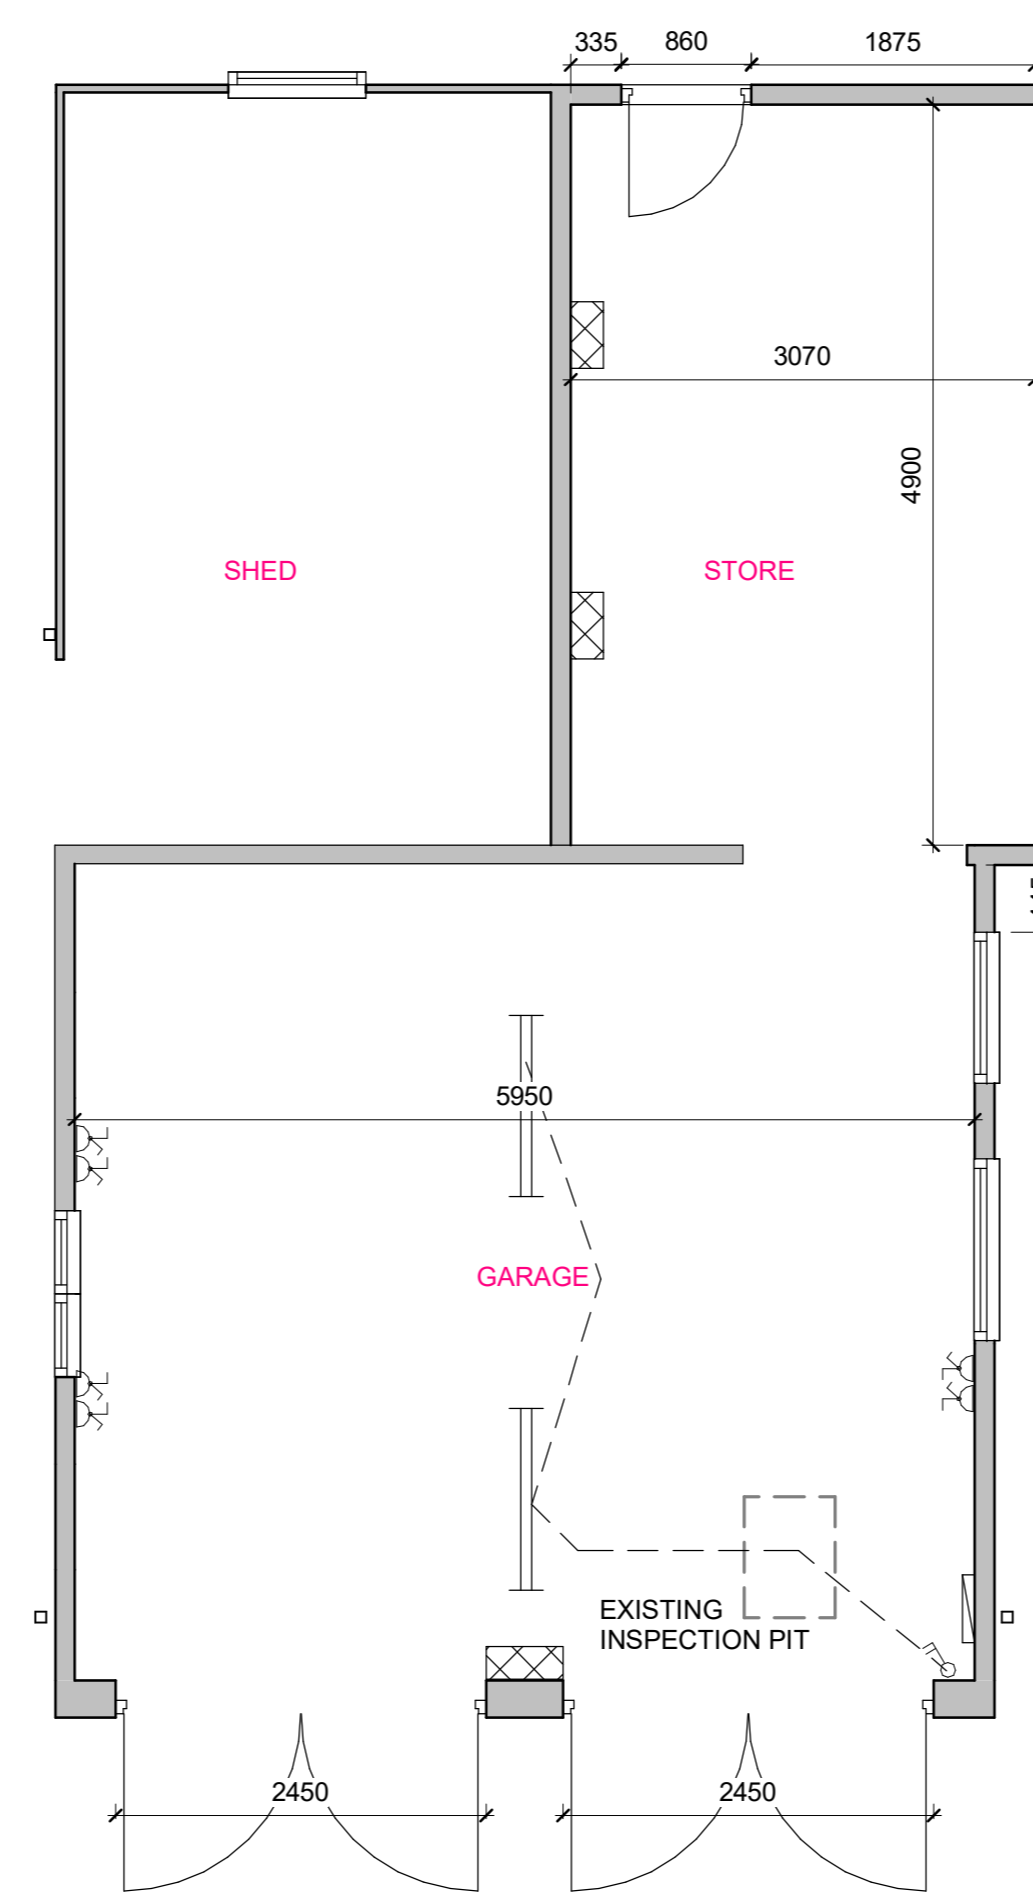

**EXISTING GARAGE FLOOR PLAN**  
1 : 50

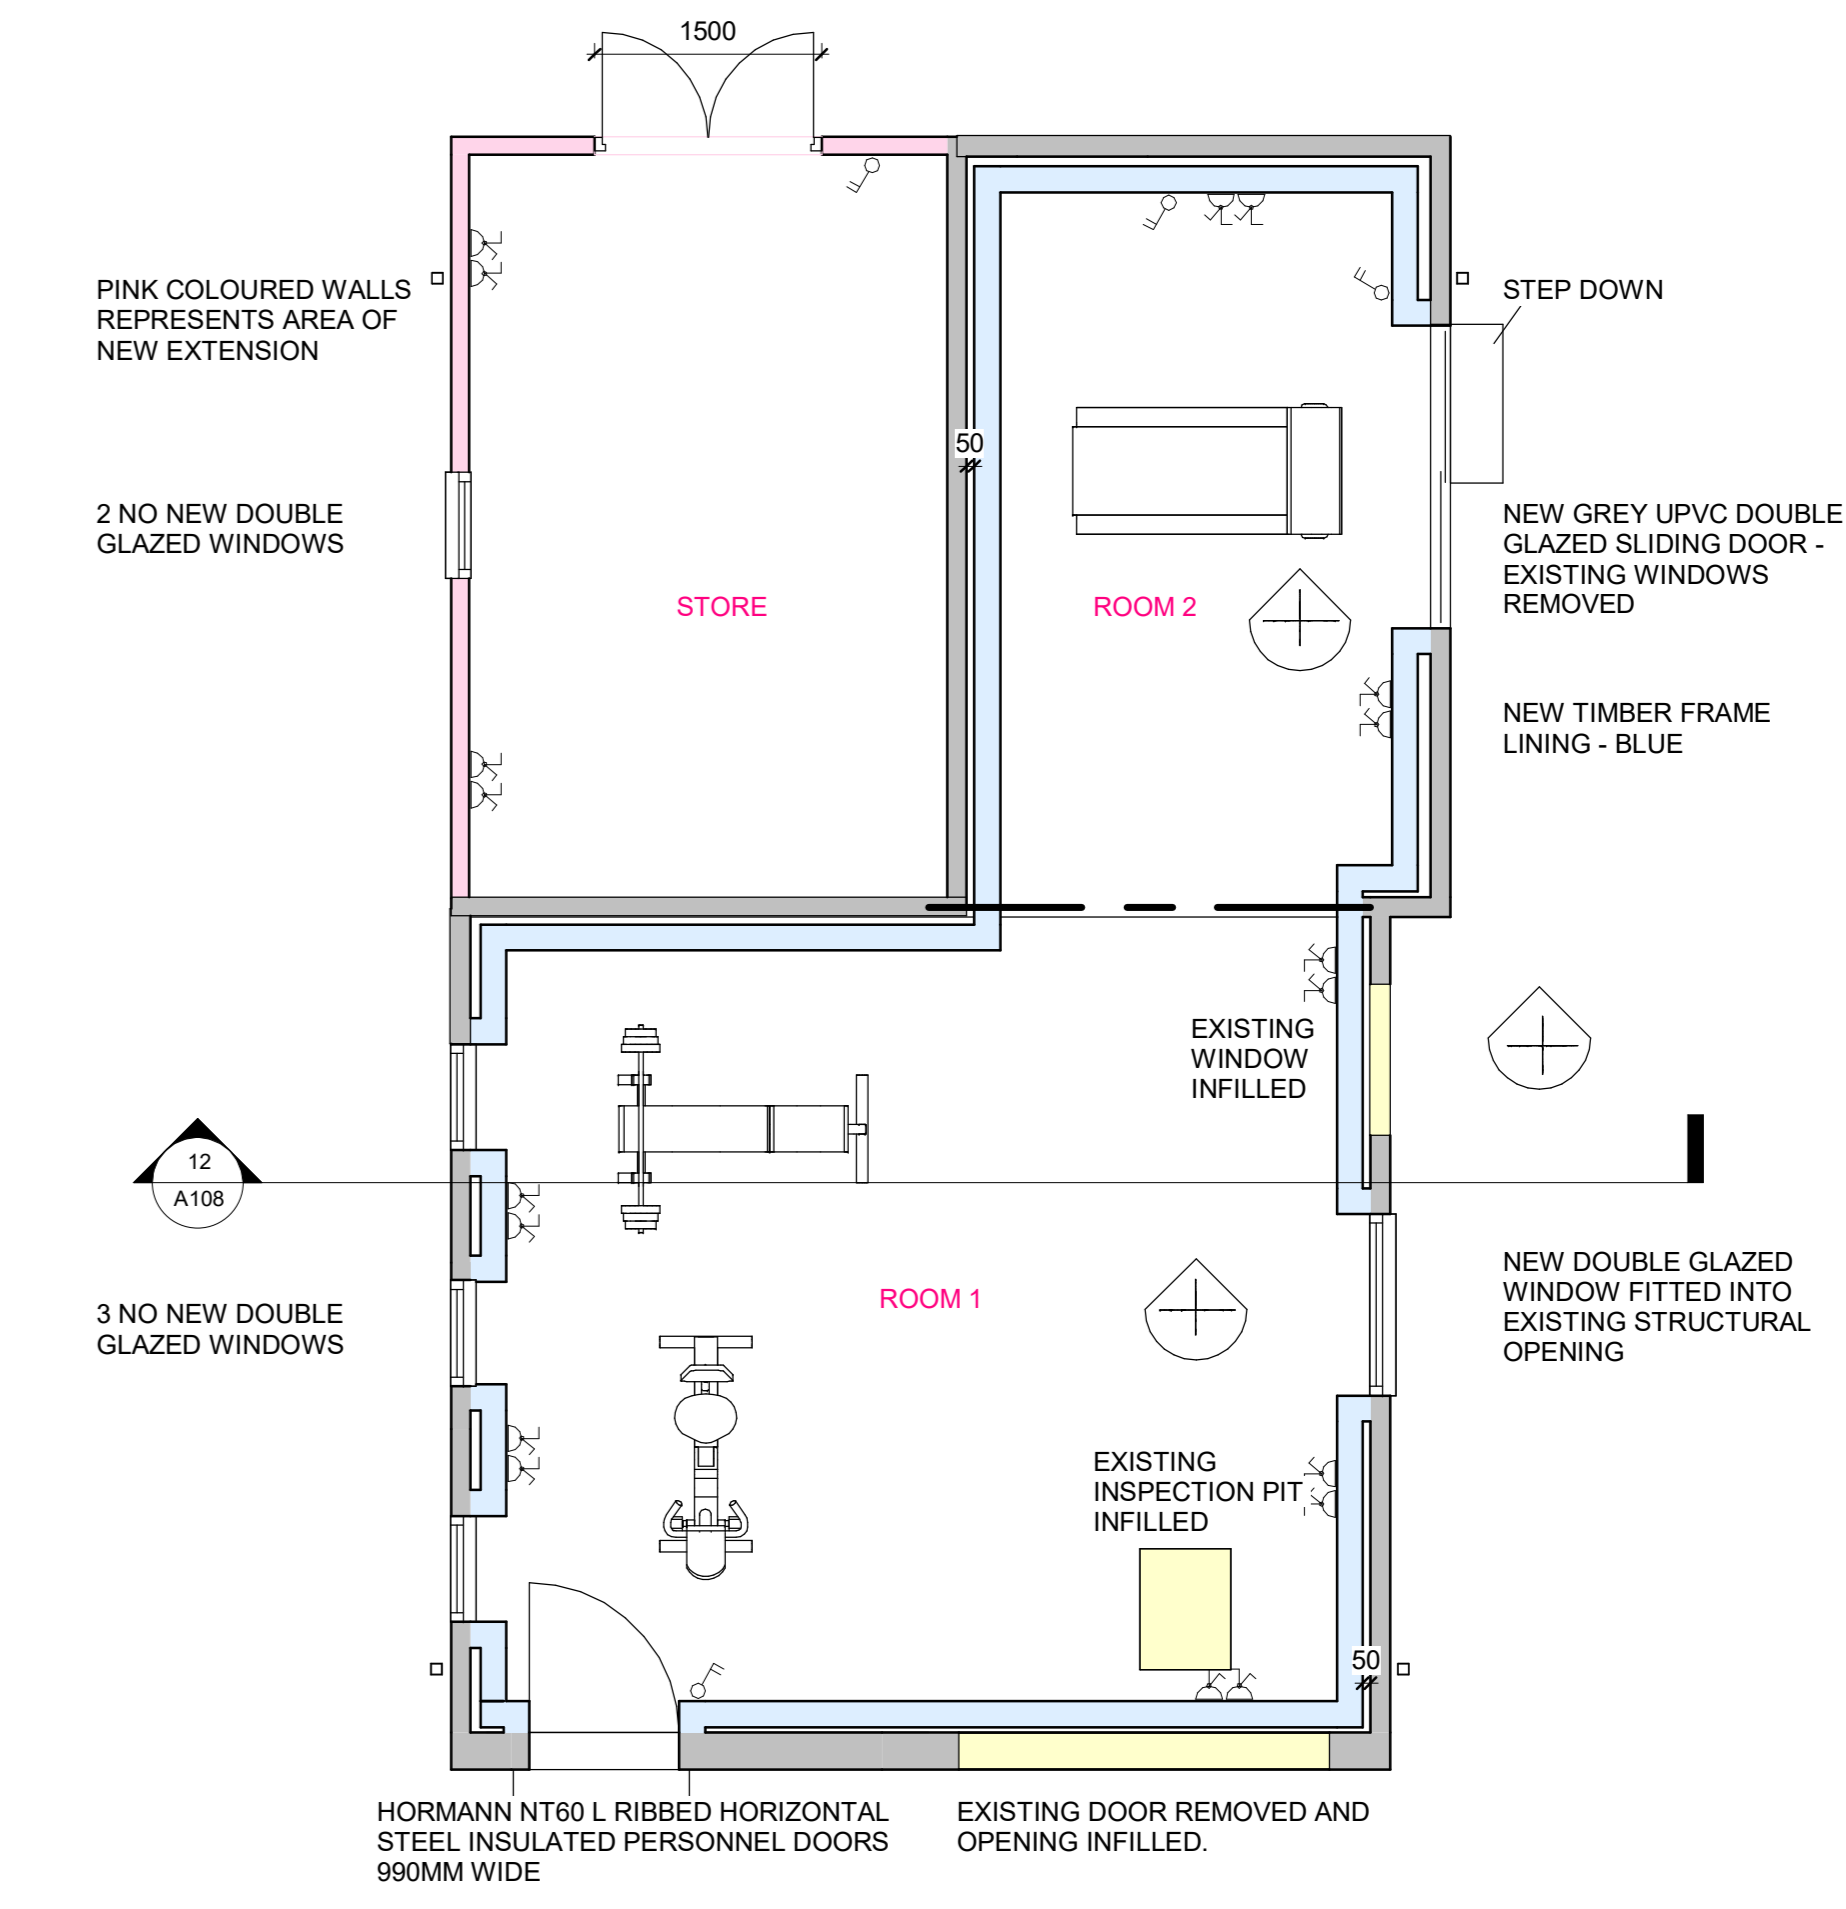

**PROPOSED GARAGE FLOOR PLAN**  
1 : 50

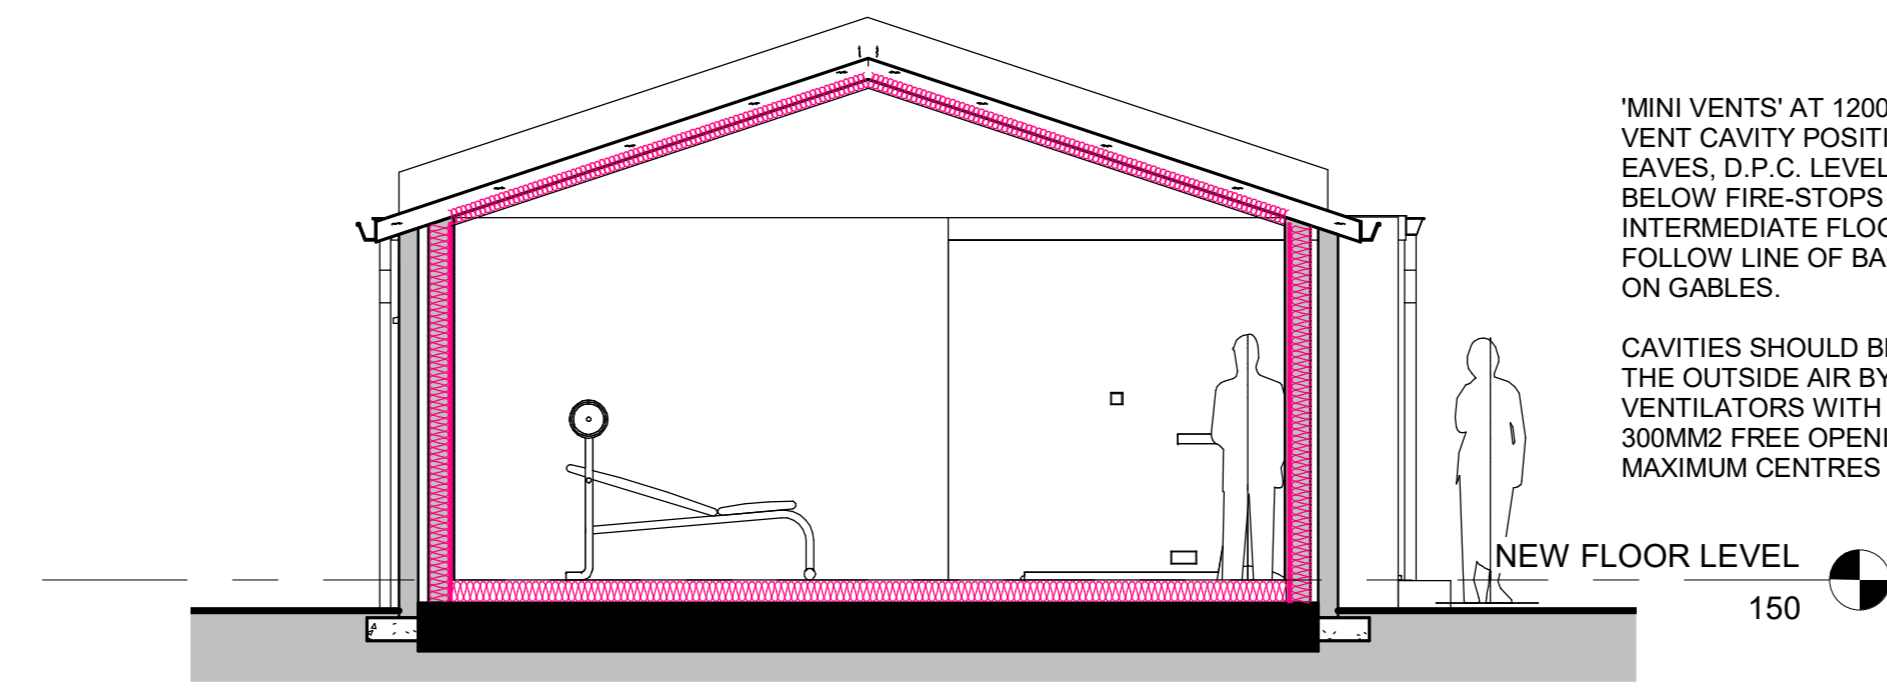

**SECTION AA**  
1 : 50



**SITE PLAN**  
1 : 500

