



Ordnance Survey, © Crown Copyright 2020. All rights reserved. Licence number 100022432  
**LOCATION PLAN**  
 Scale 1:1250

21/0019

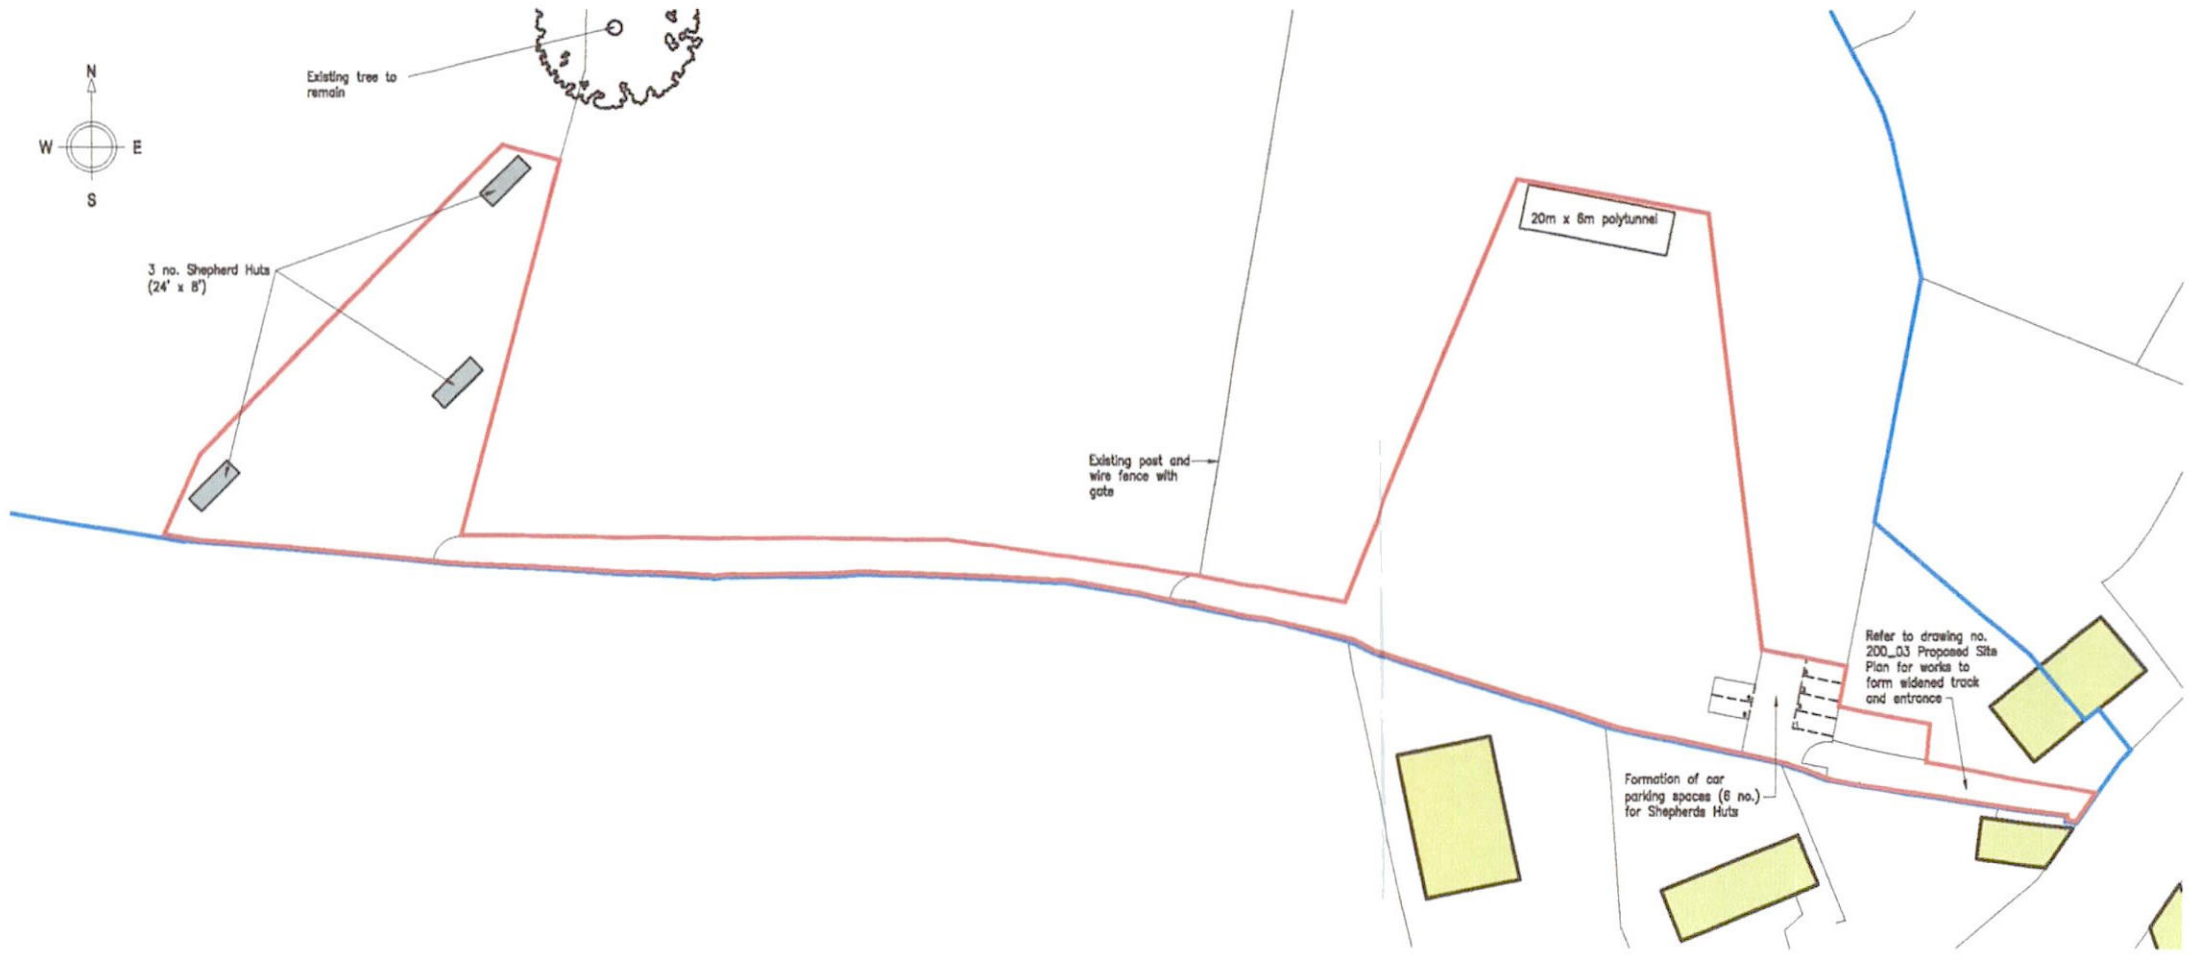

**PROPOSED BLOCK PLAN**  
 Scale 1:500

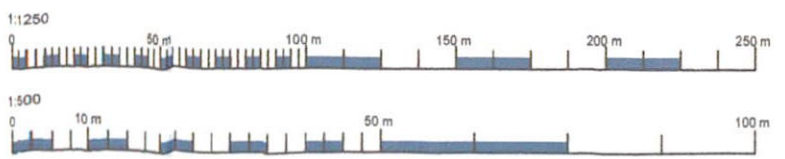

EAST DEVON DISTRICT COUNCIL ECONOMY			
21 JAN 2021			
ACK	CIRC	SEEN	FILE

— Ownership Boundary  
 — Site Boundary

Date	Description	By	Checked
11.01.2021	Proposed location omitted and replaced with Proposed Block Plan as LPA required	IH	LW
04.12.2020	Amended as Clients Comments	IH	LW
25.11.2020	Amended as Clients Comments	IH	LW
17.11.2020	Amended as Clients Comments	IH	LW

Mr T Johnson – Sabine  
 Colestocks Farm Cottage, Colestocks,  
 Honiton, EX14 3JR

Widening of Existing Track  
 Existing and Proposed Location Plans

AS SHOWN	0A1	Nov 20	IH	LW
JW/1479/0520	200_01			D



PLANNING ISSUE



- NOTES:
1. Use written dimensions only. All dimensions to be checked on site and any discrepancies reported to ACORUS immediately. If in doubt ask.
  2. This drawing is confidential and remains the exclusive property of ACORUS.
  3. Ordnance Survey Paper Map Copying Licence Number: 100039456.
- © ACORUS Rural Property Services Ltd.