

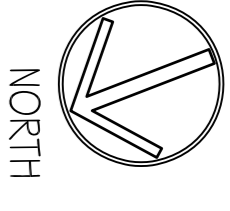
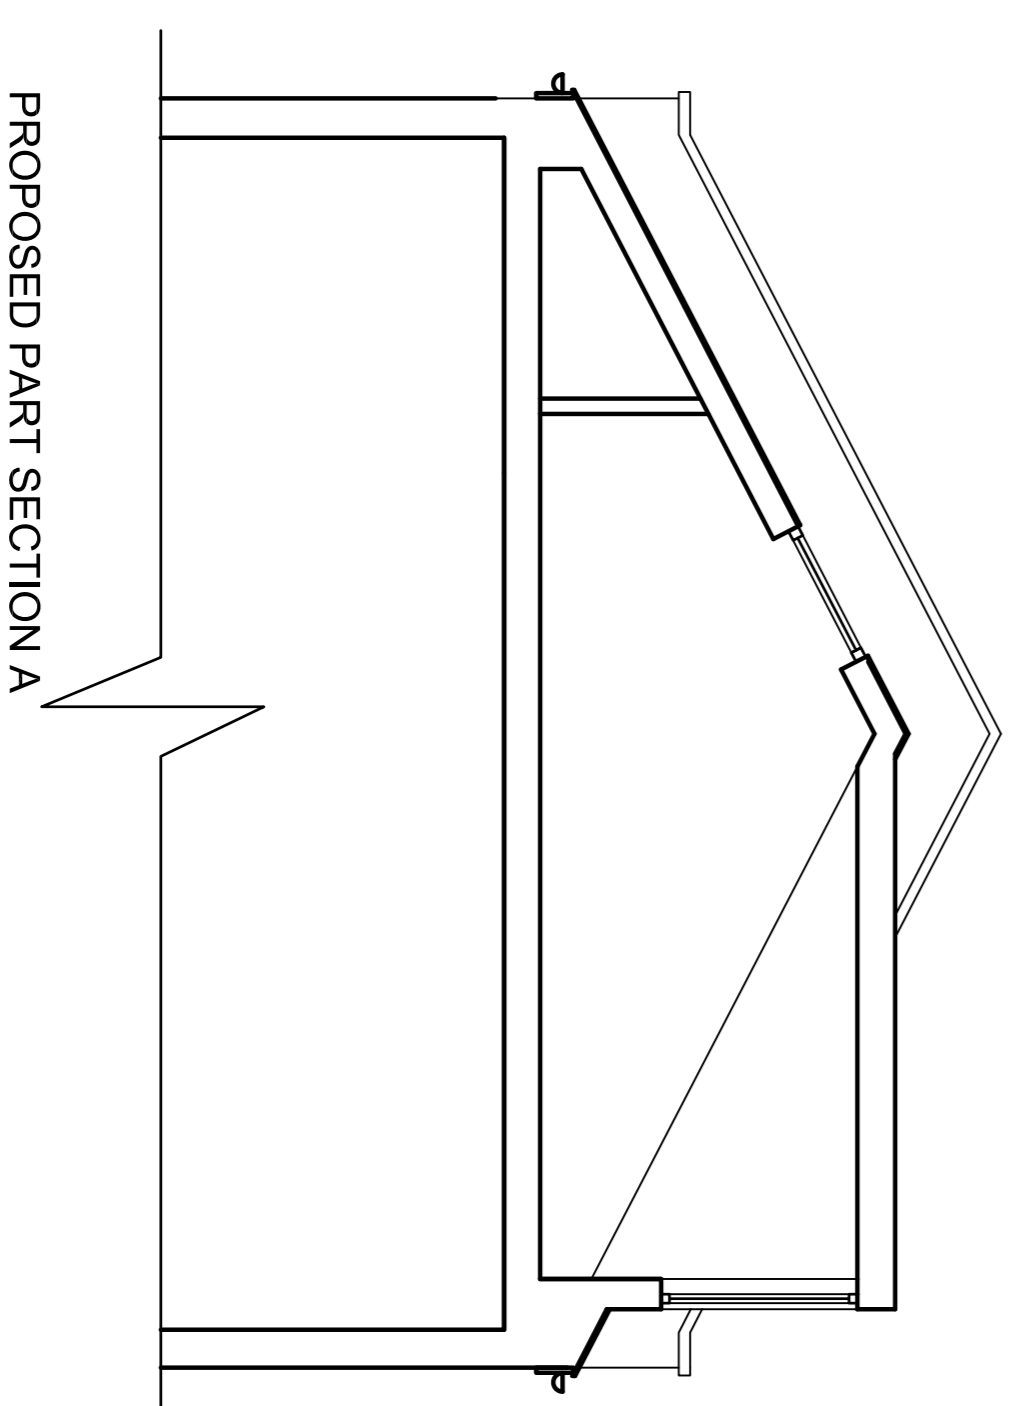
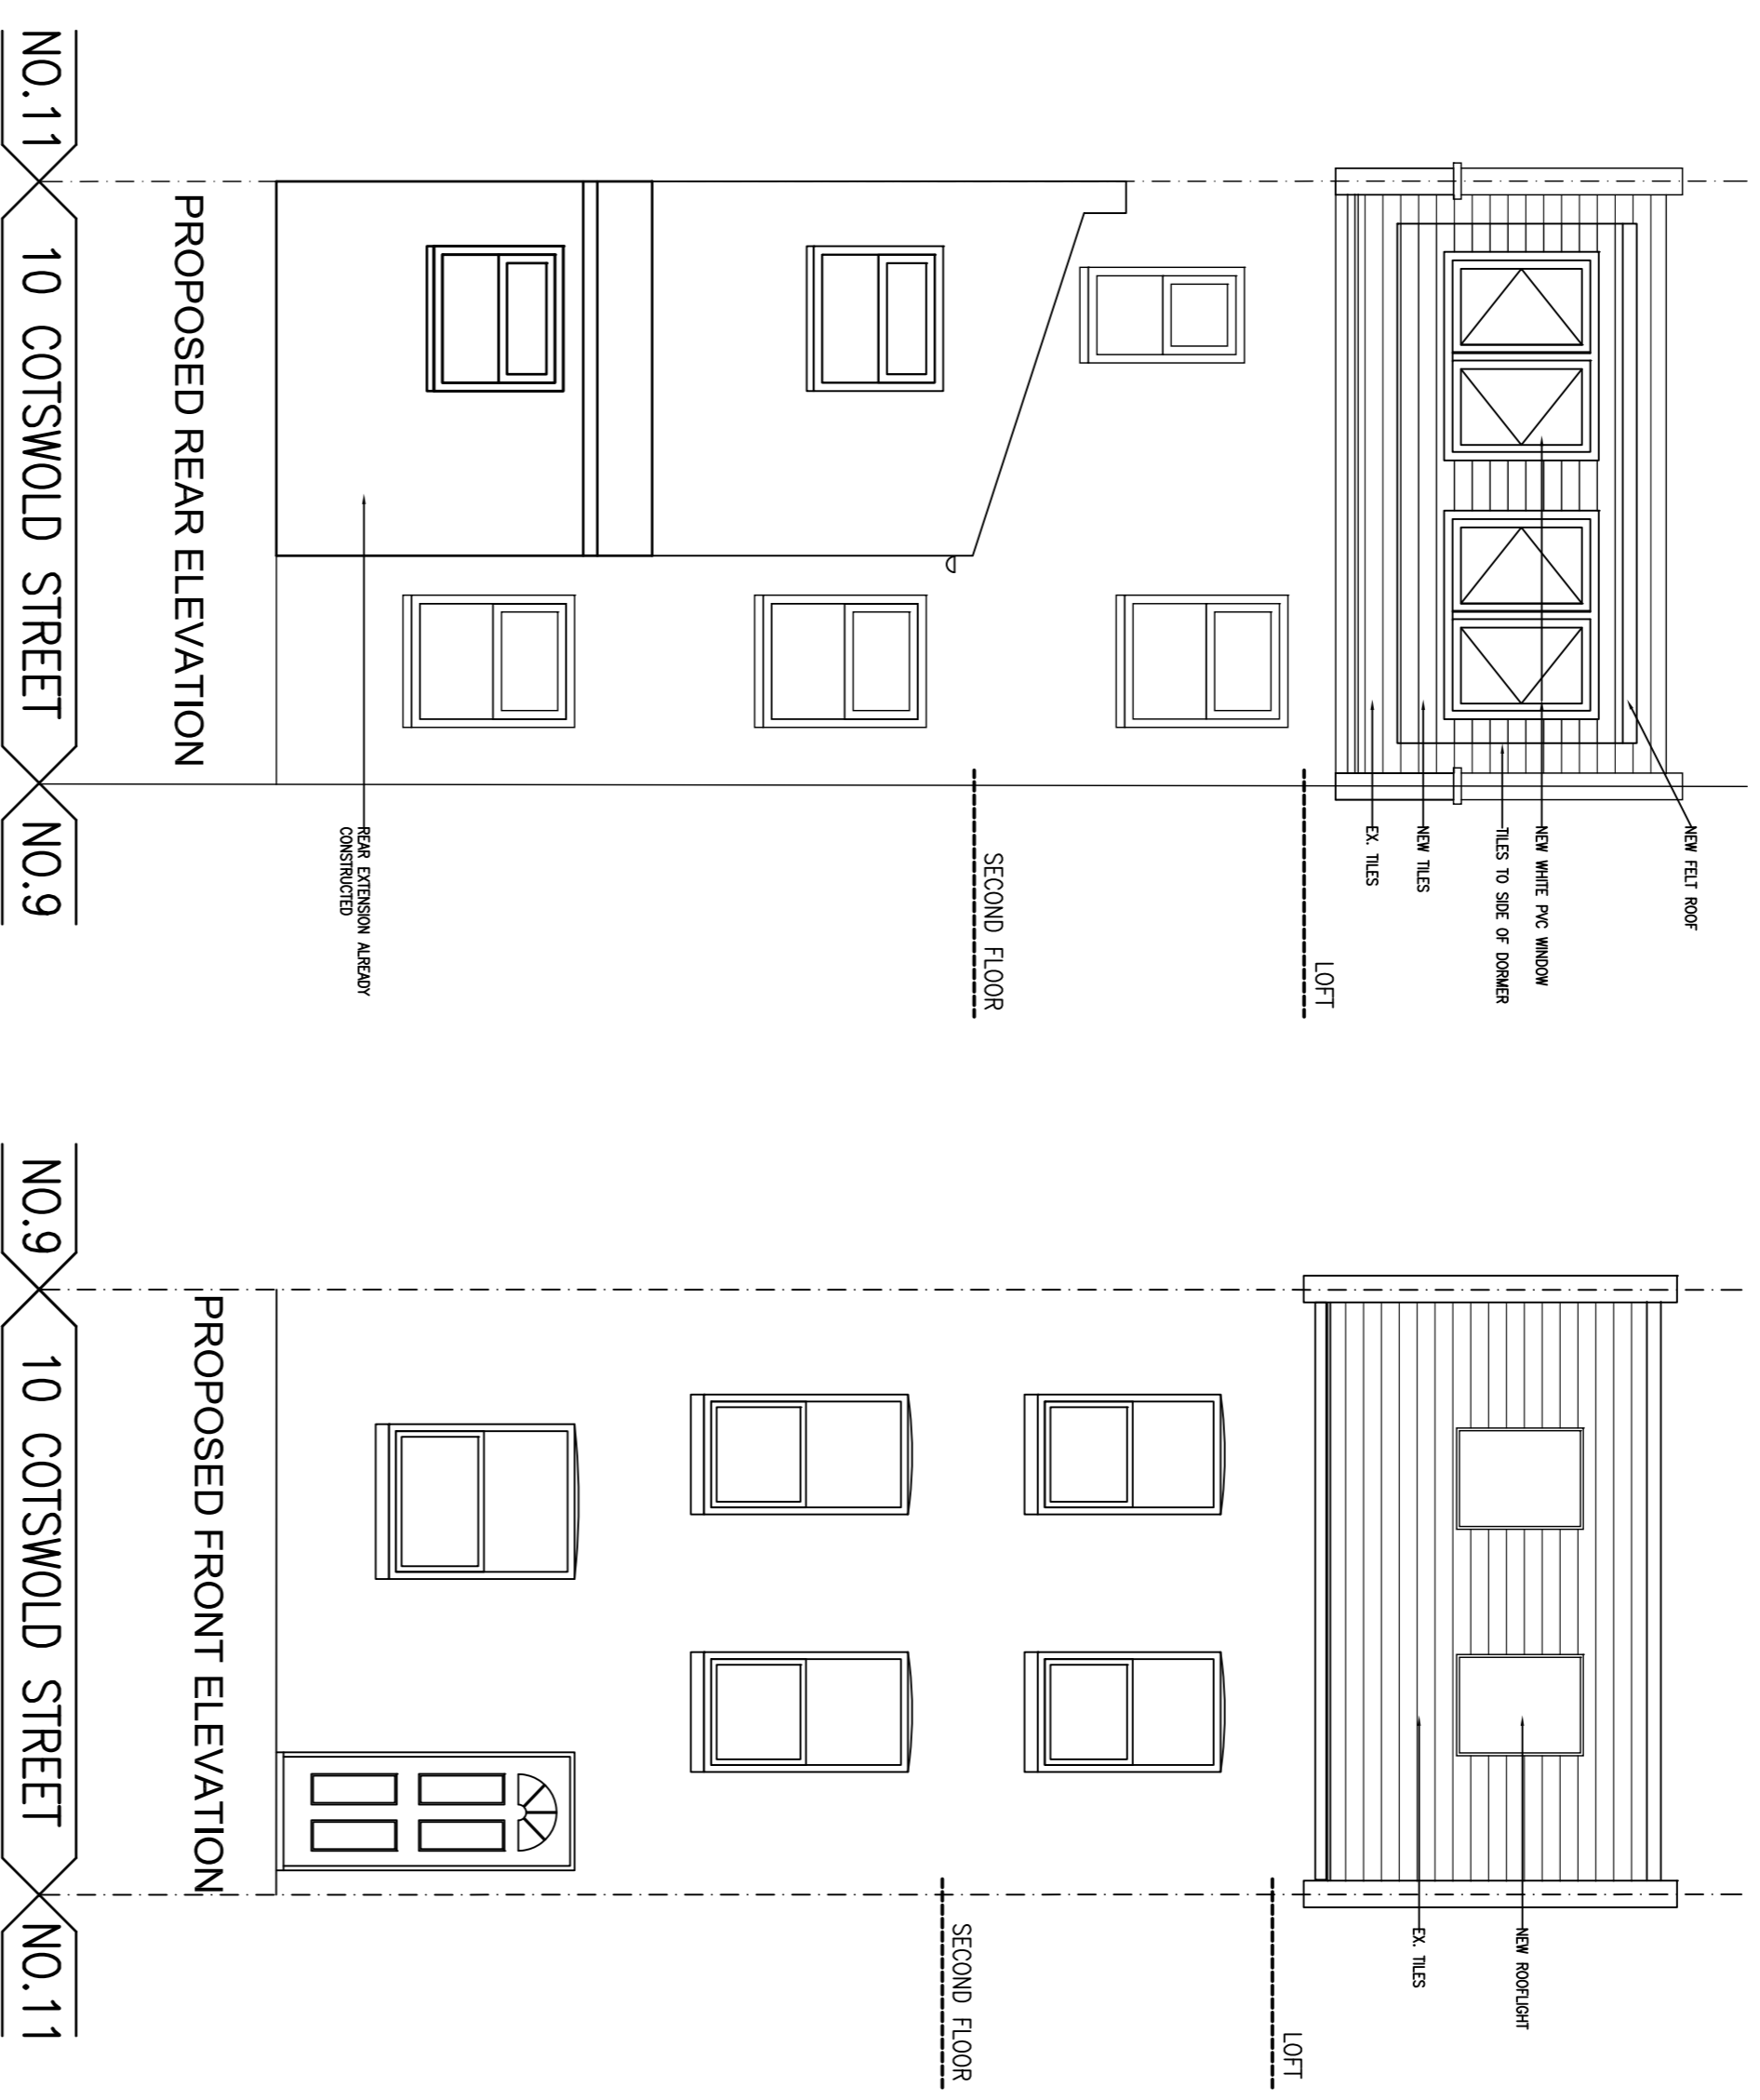
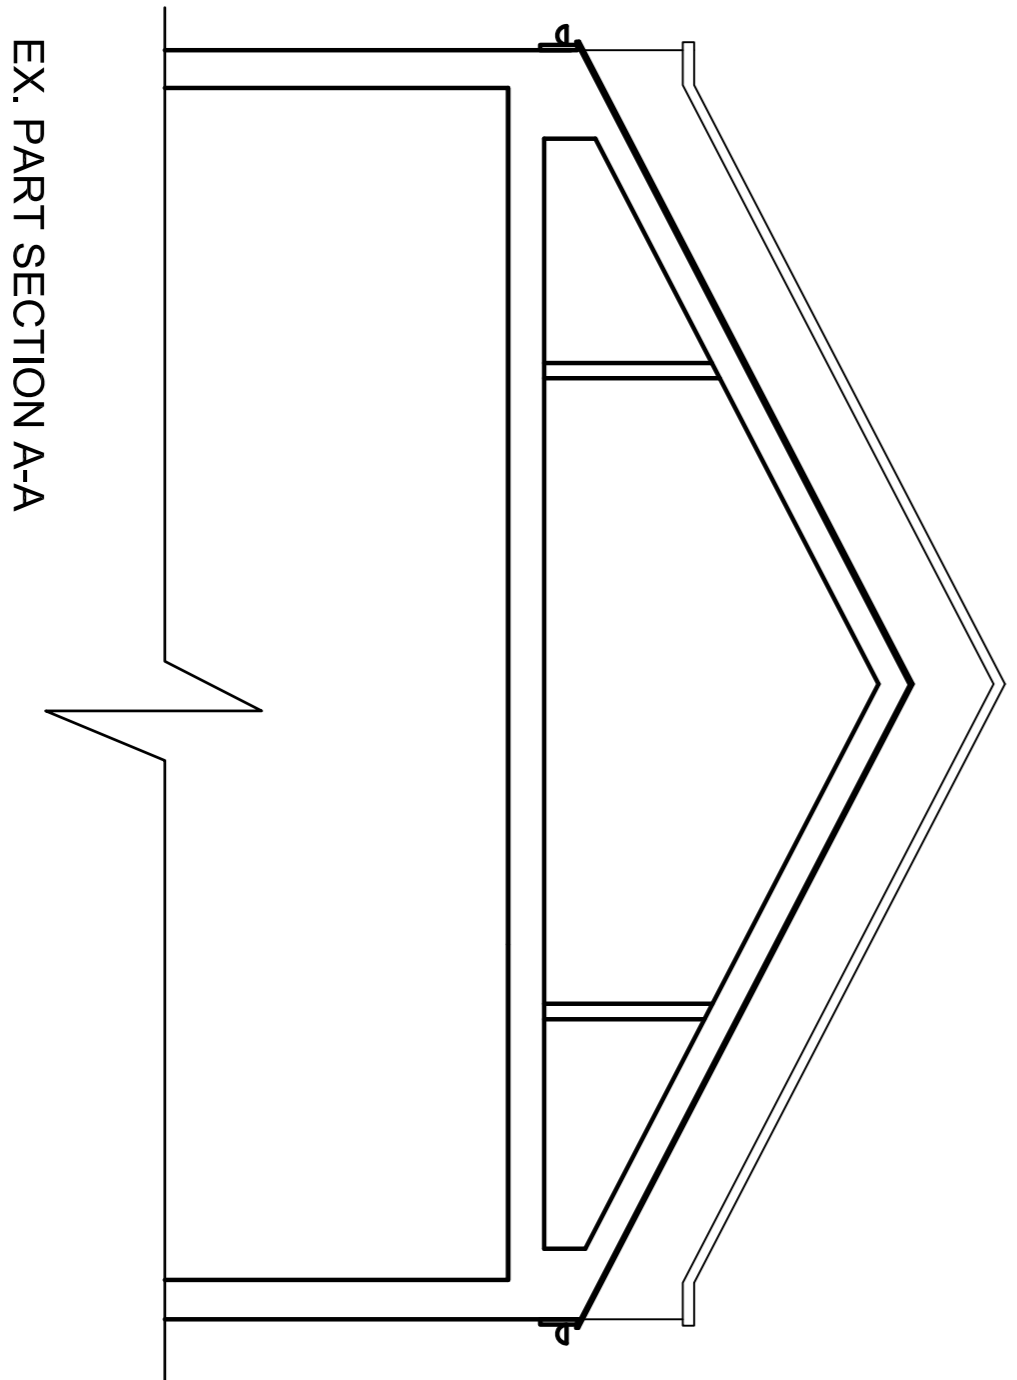


NOTES:

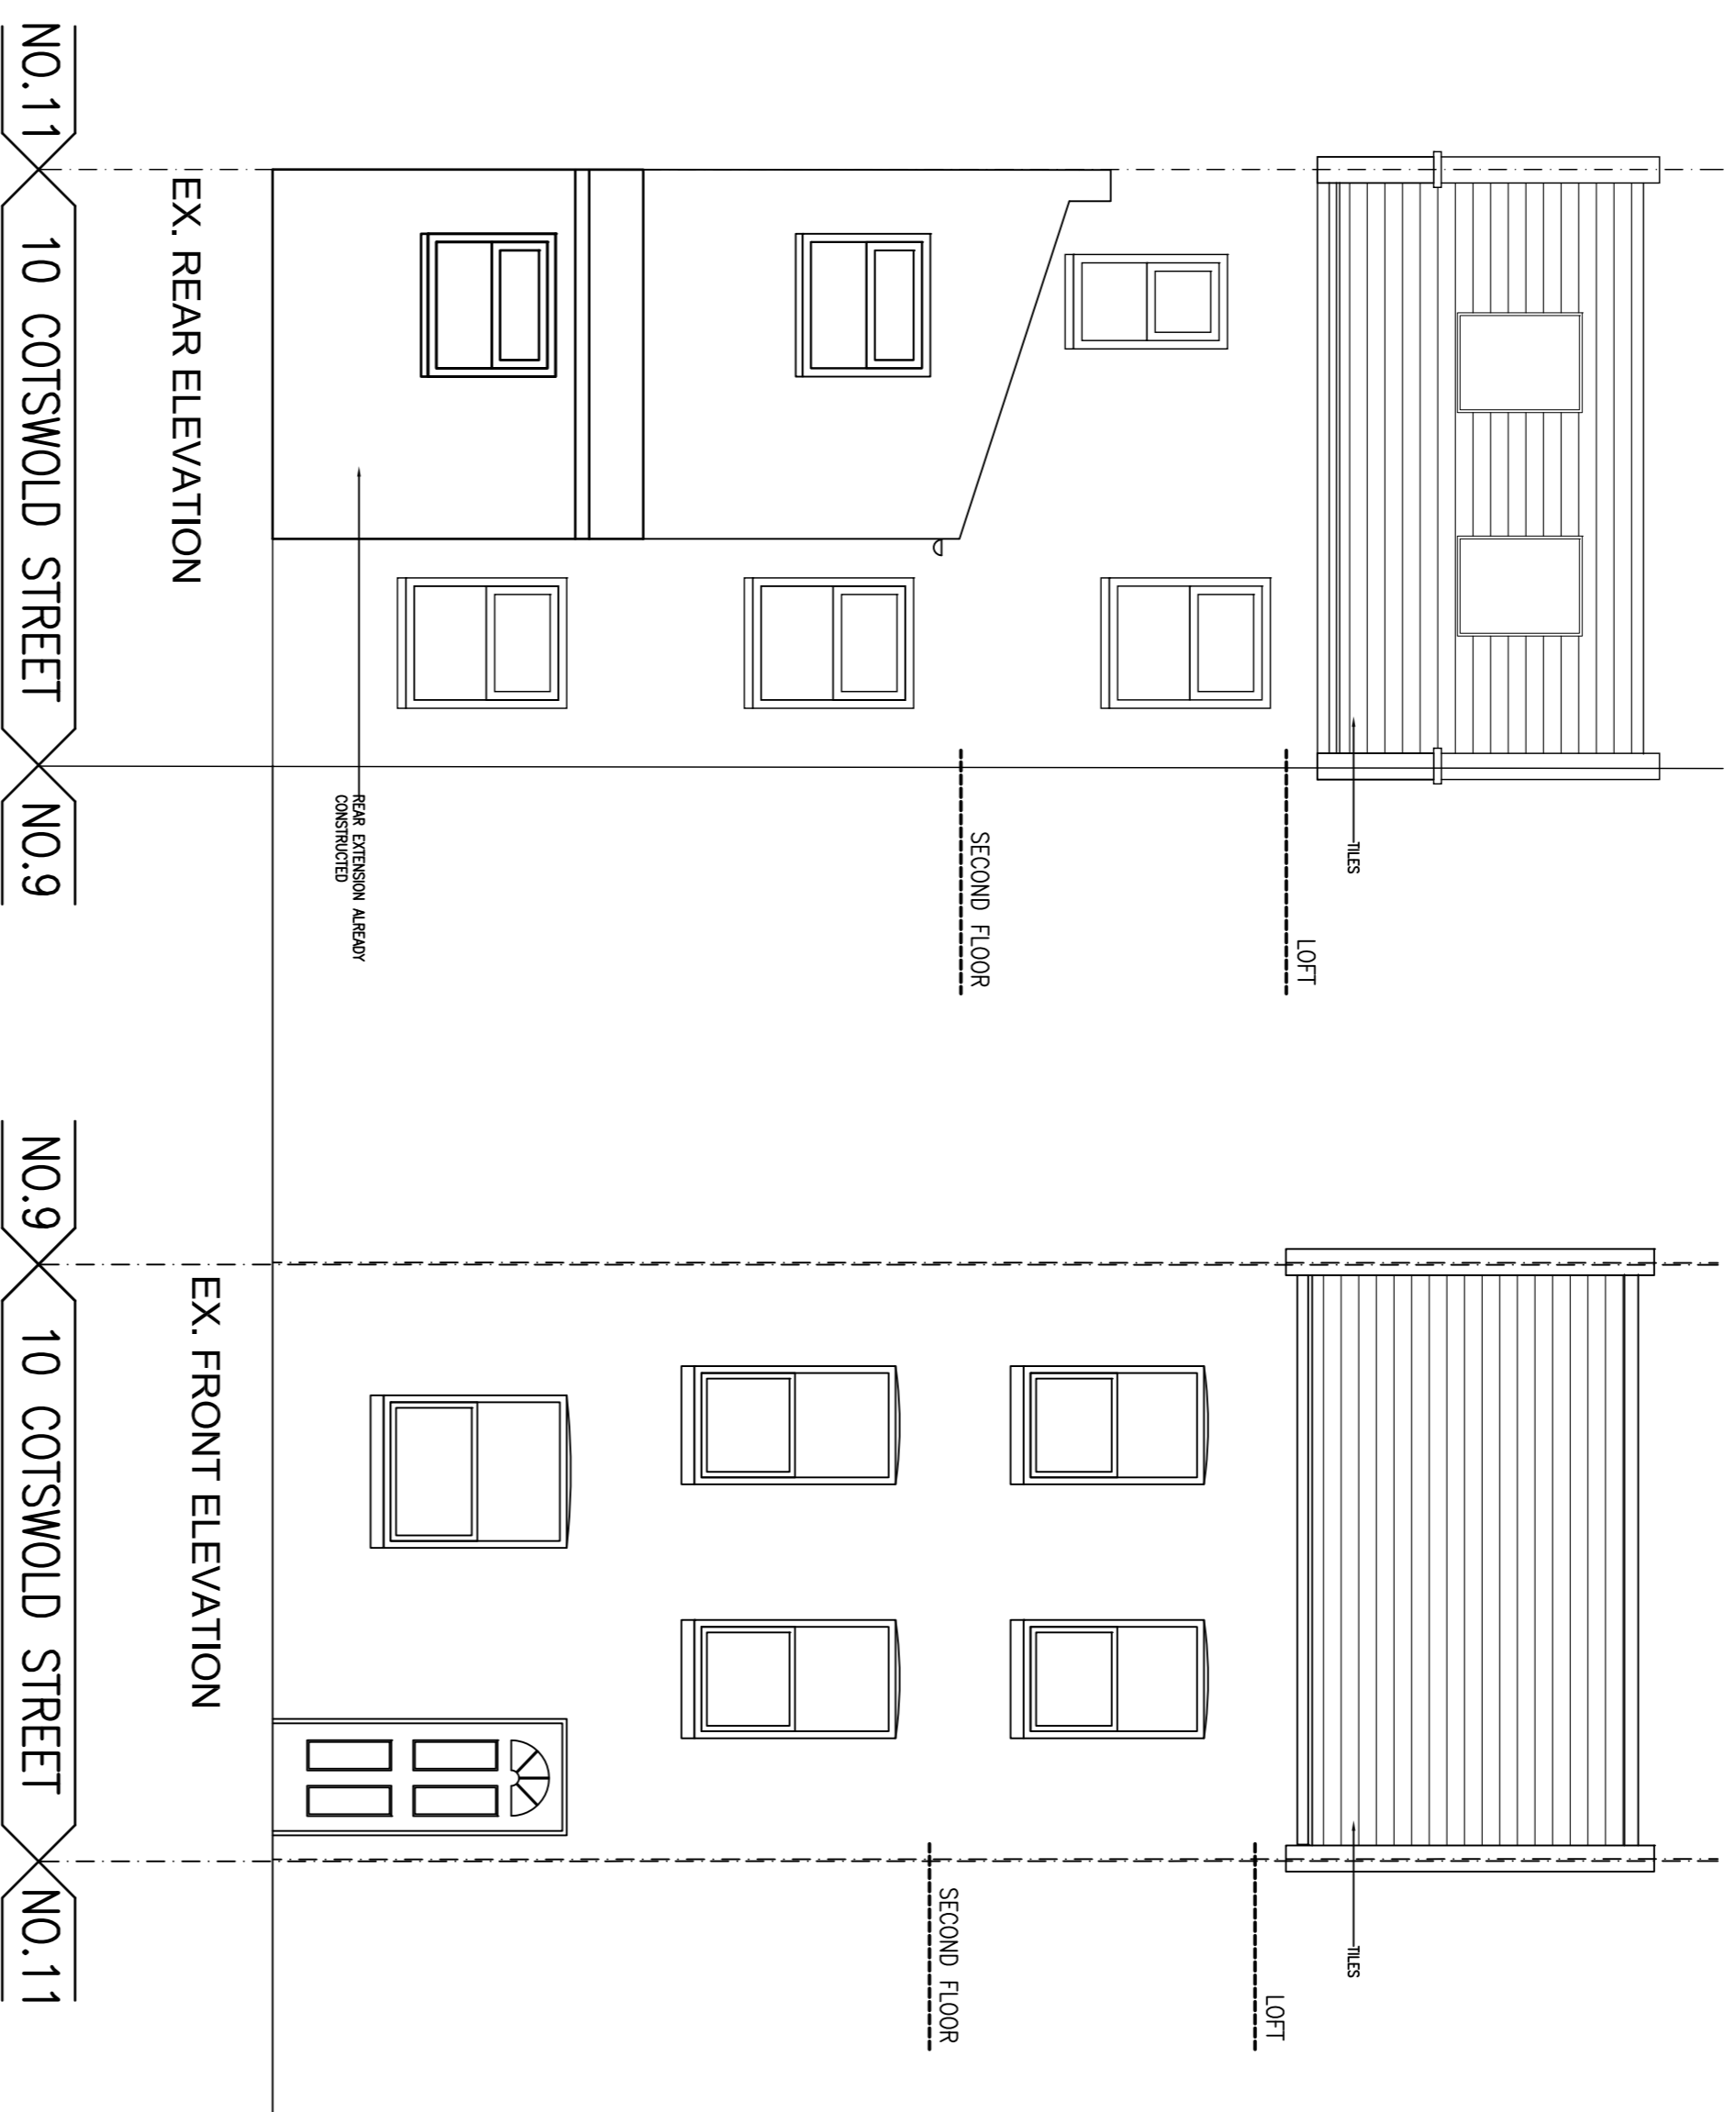

NORTH

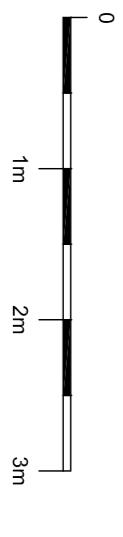

10 COTSWOLD STREET
LONDON
SE27 0DW

EXISTING AND PROPOSED
FRONT AND REAR ELEV.
AND PART SECTION A

DATE

SCALE

1:50

DWG. No. 1 2 3 • 4 5

REV. No.