



38 Fenswood Road

36 Fenswood Road

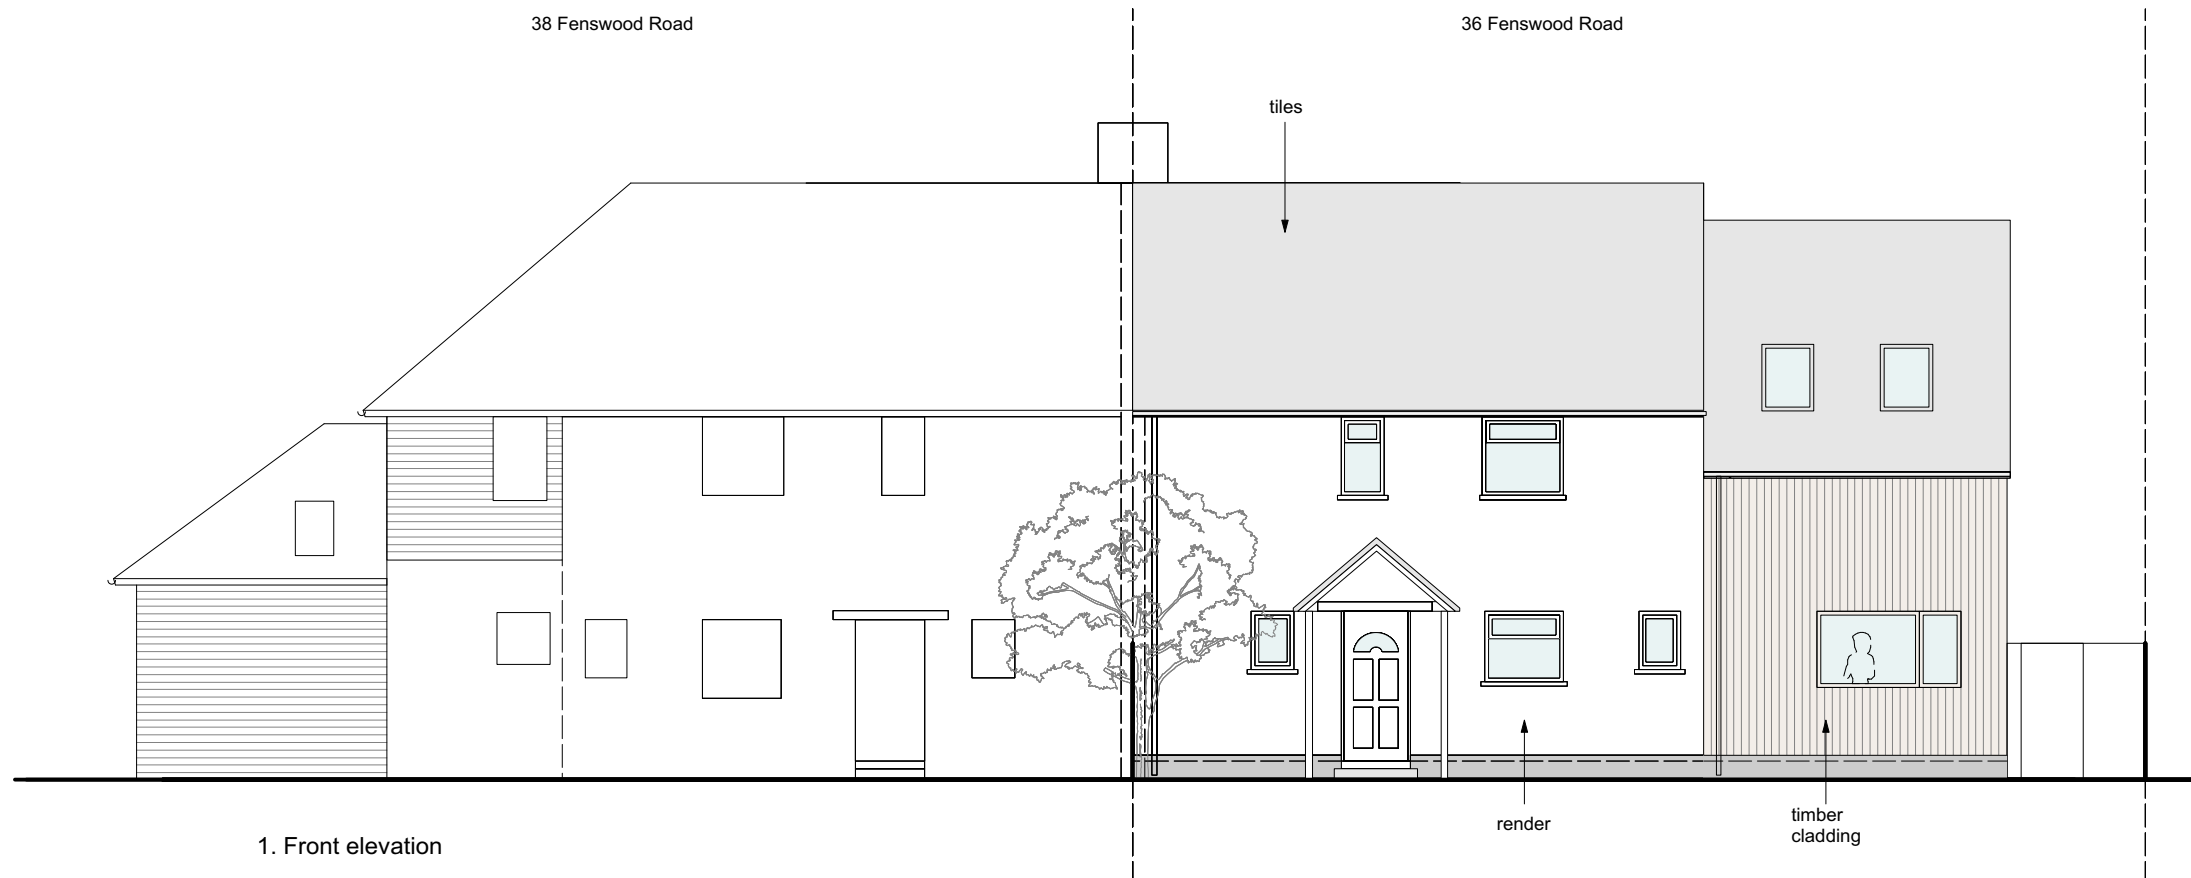

1. Front elevation

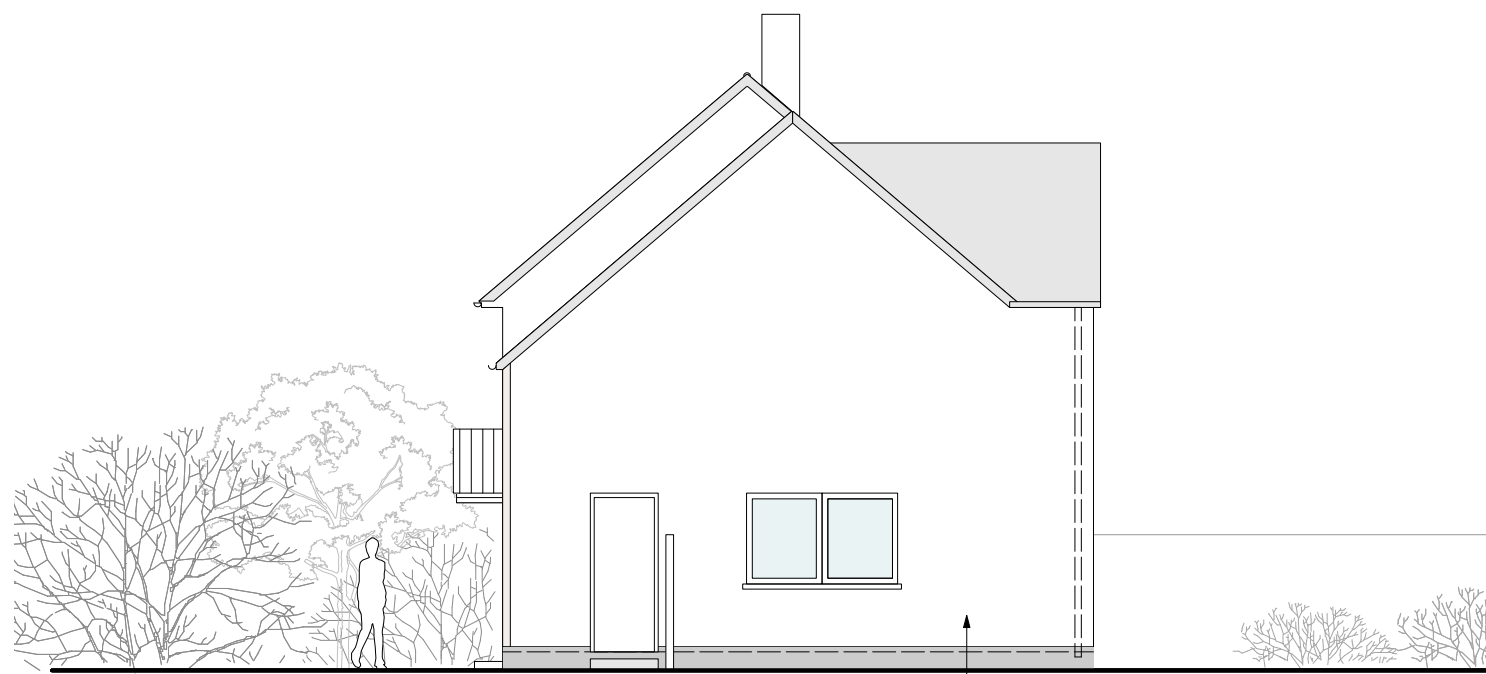

2. Side elevation



3. Front elevation

1:100 scale 0 2 4 6 8 10m

Revisions:
A: 21-1-21: Scale bar added