


Front Elevation





Side Elevation (Left)

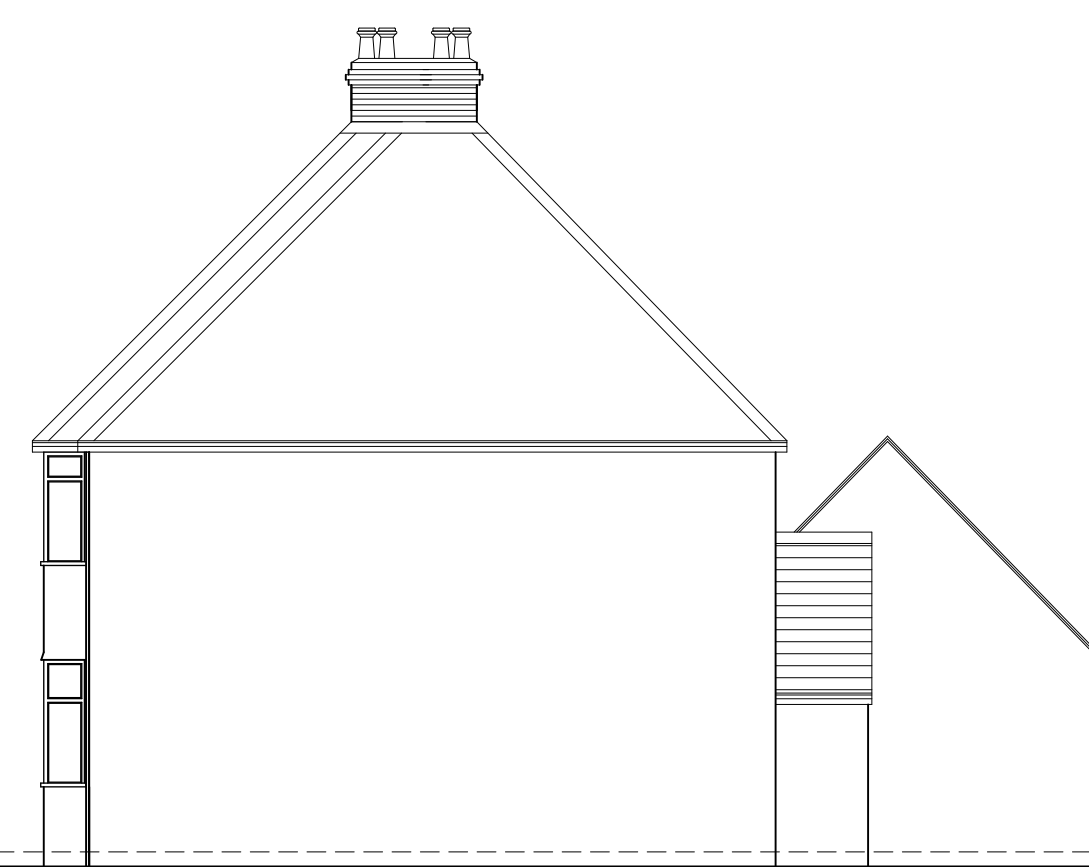

Side Elevation (Right)




Rear Elevation

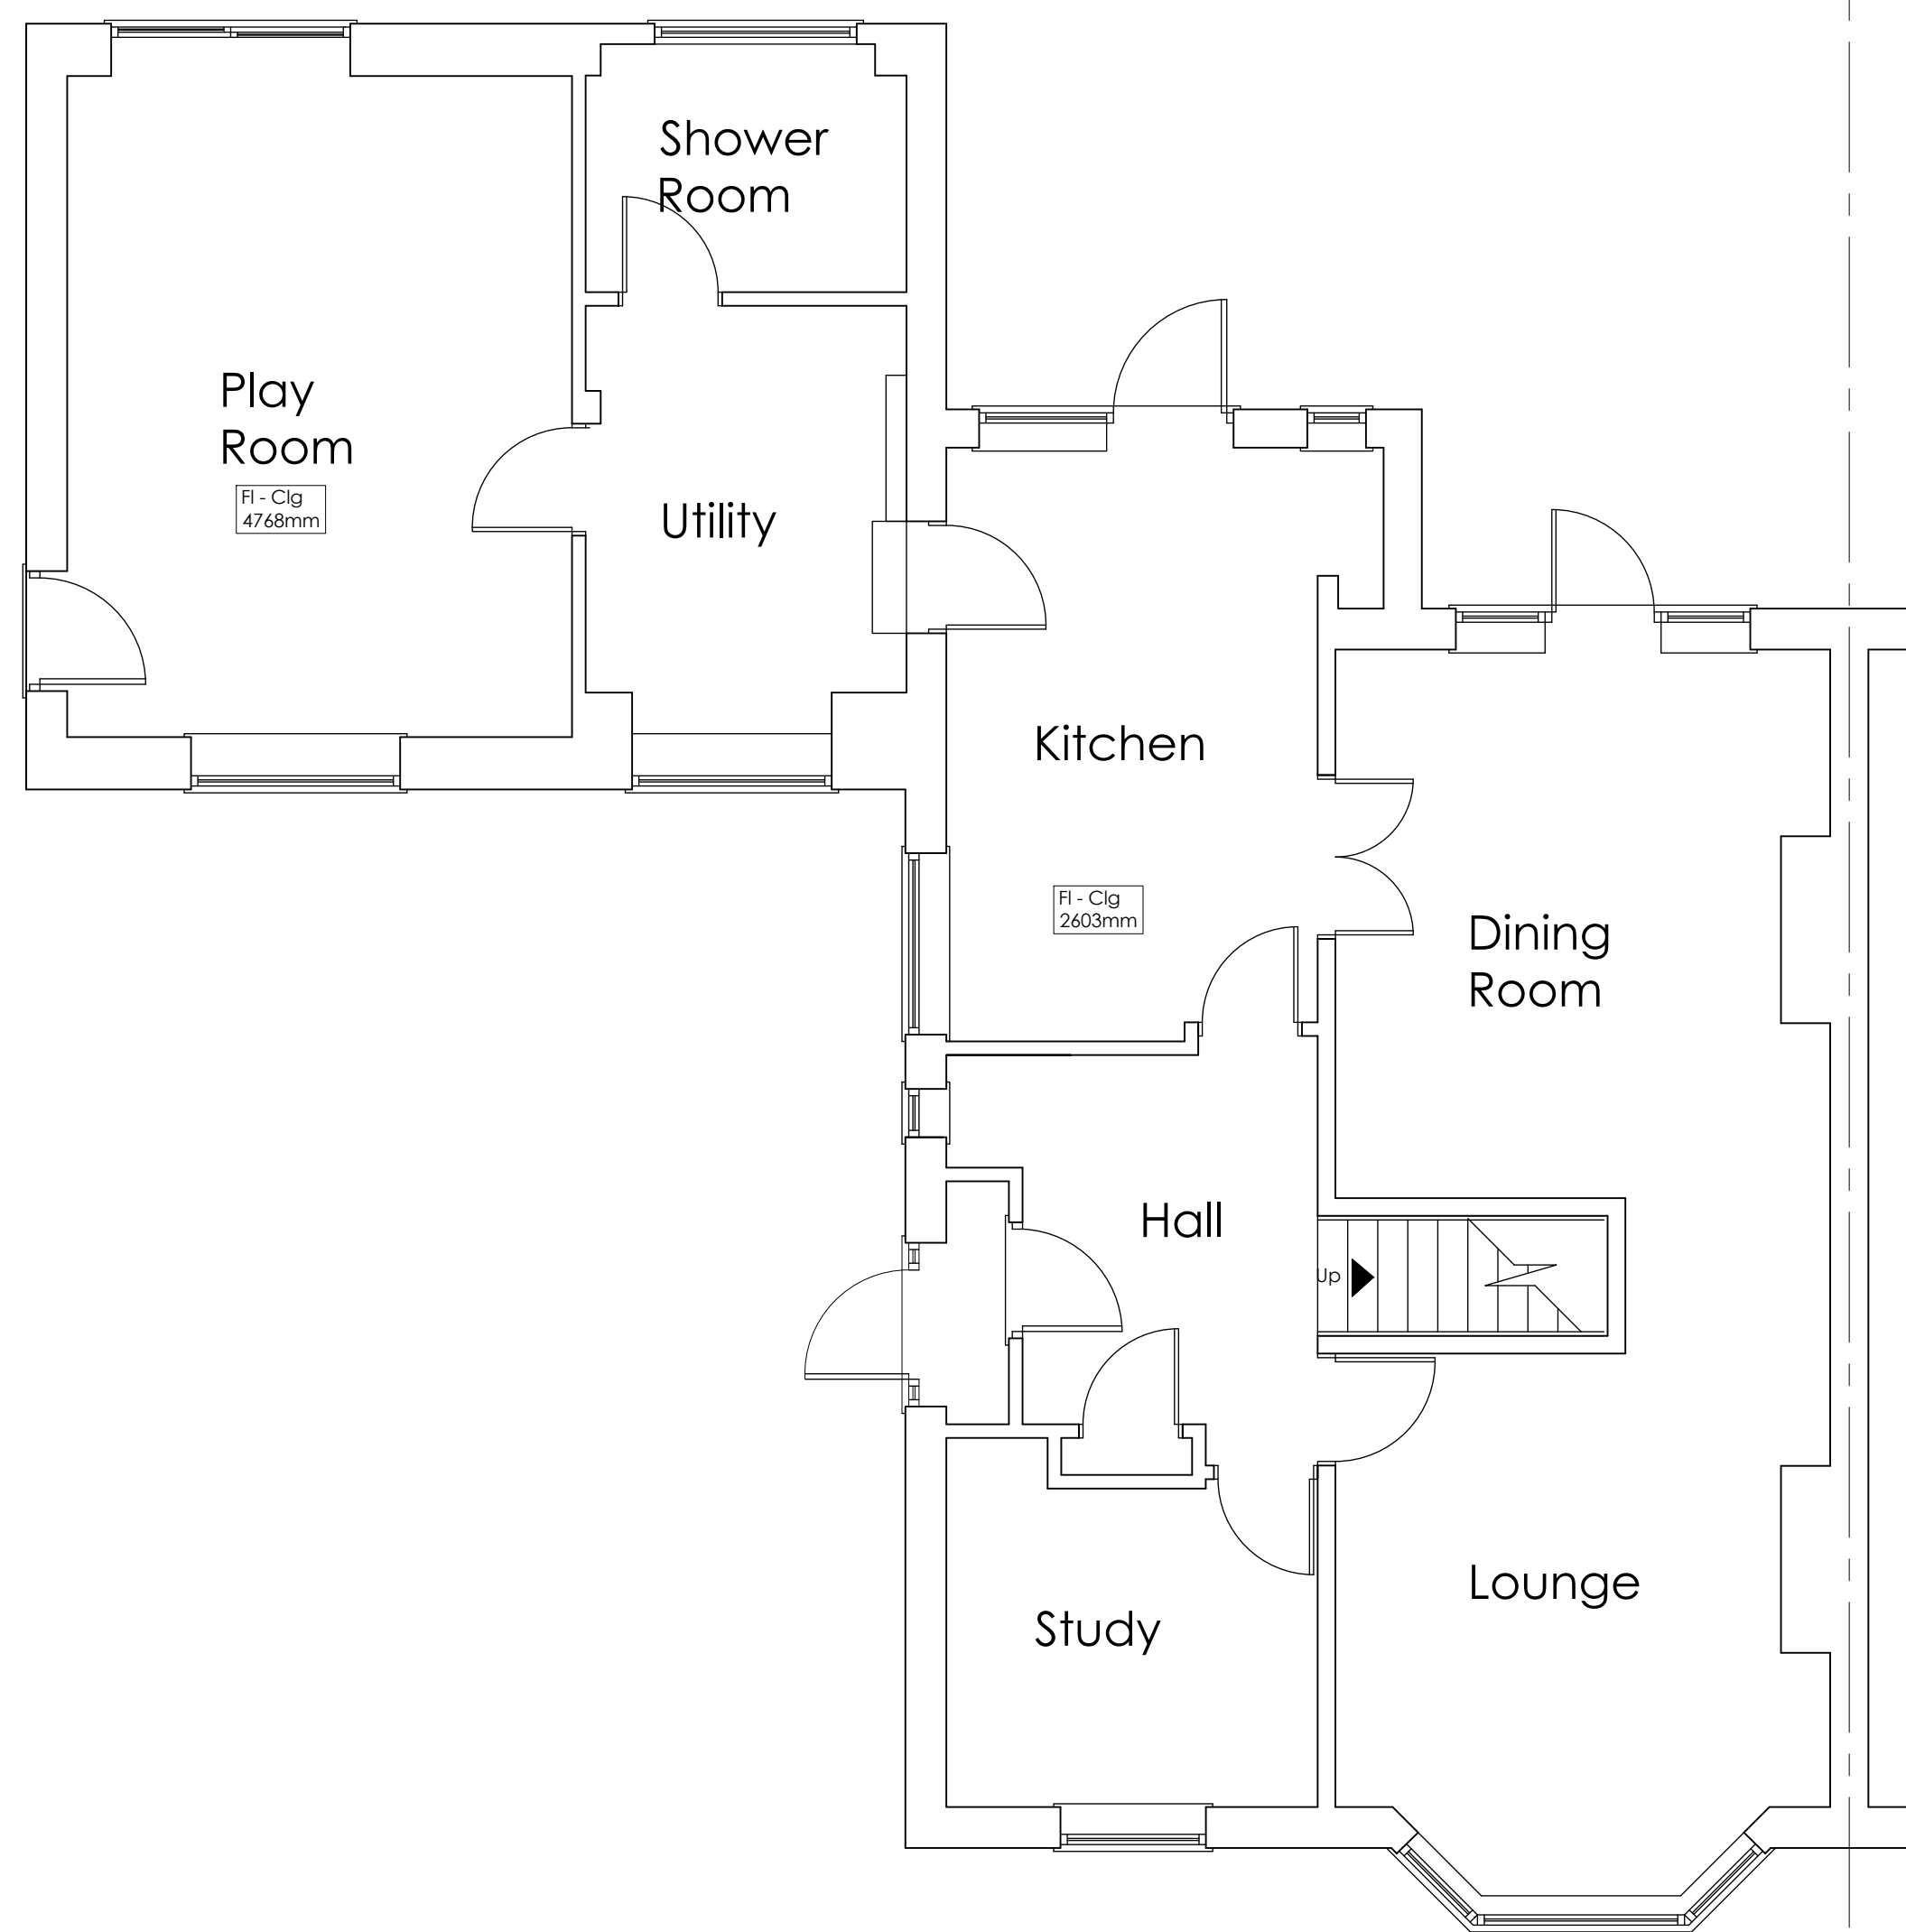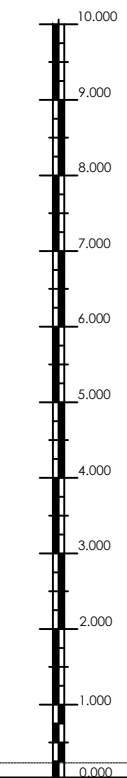

Ground Floor Plan



First Floor Plan

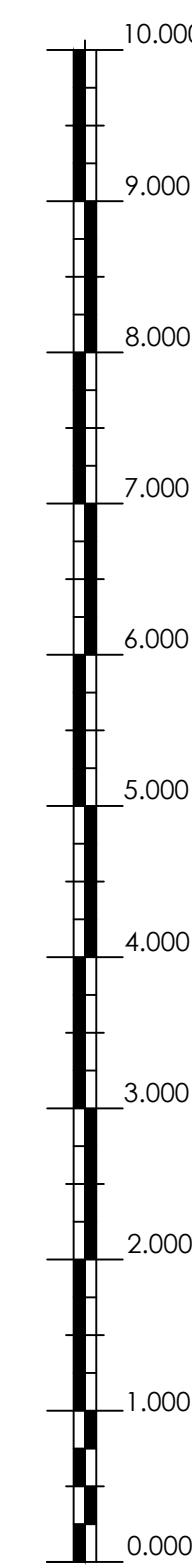

Copyright of this drawing is retained by Designed Images. All dimensions to be verified on site by the Contractor and all discrepancies and/or omissions to be reported to Designed Images immediately upon discovery.
 Survey has been completed as an arbitrary grid. All levels are in metres and relate to Station X1. Value 100.000m. All direction arrows indicate I.P. unless otherwise stated. Visible features in the vicinity of any boundaries, as shown, do not represent the extent of legally conveyed ownership.

Notes:

Job No.	6CROF
Sheet	1 of 3
Draw No.	6CROF-EPE01
Rev.	00
Date	07 January 2021
Scale	1:100 + 1:50 @ A1
Author	BJS
Checked	RMK

Mr + Mrs Amit Gami
6 Croft Close NW7 4QL
Proposed Loft Extension
Existing Plans + Elevations