




GROUND FLOOR PLAN

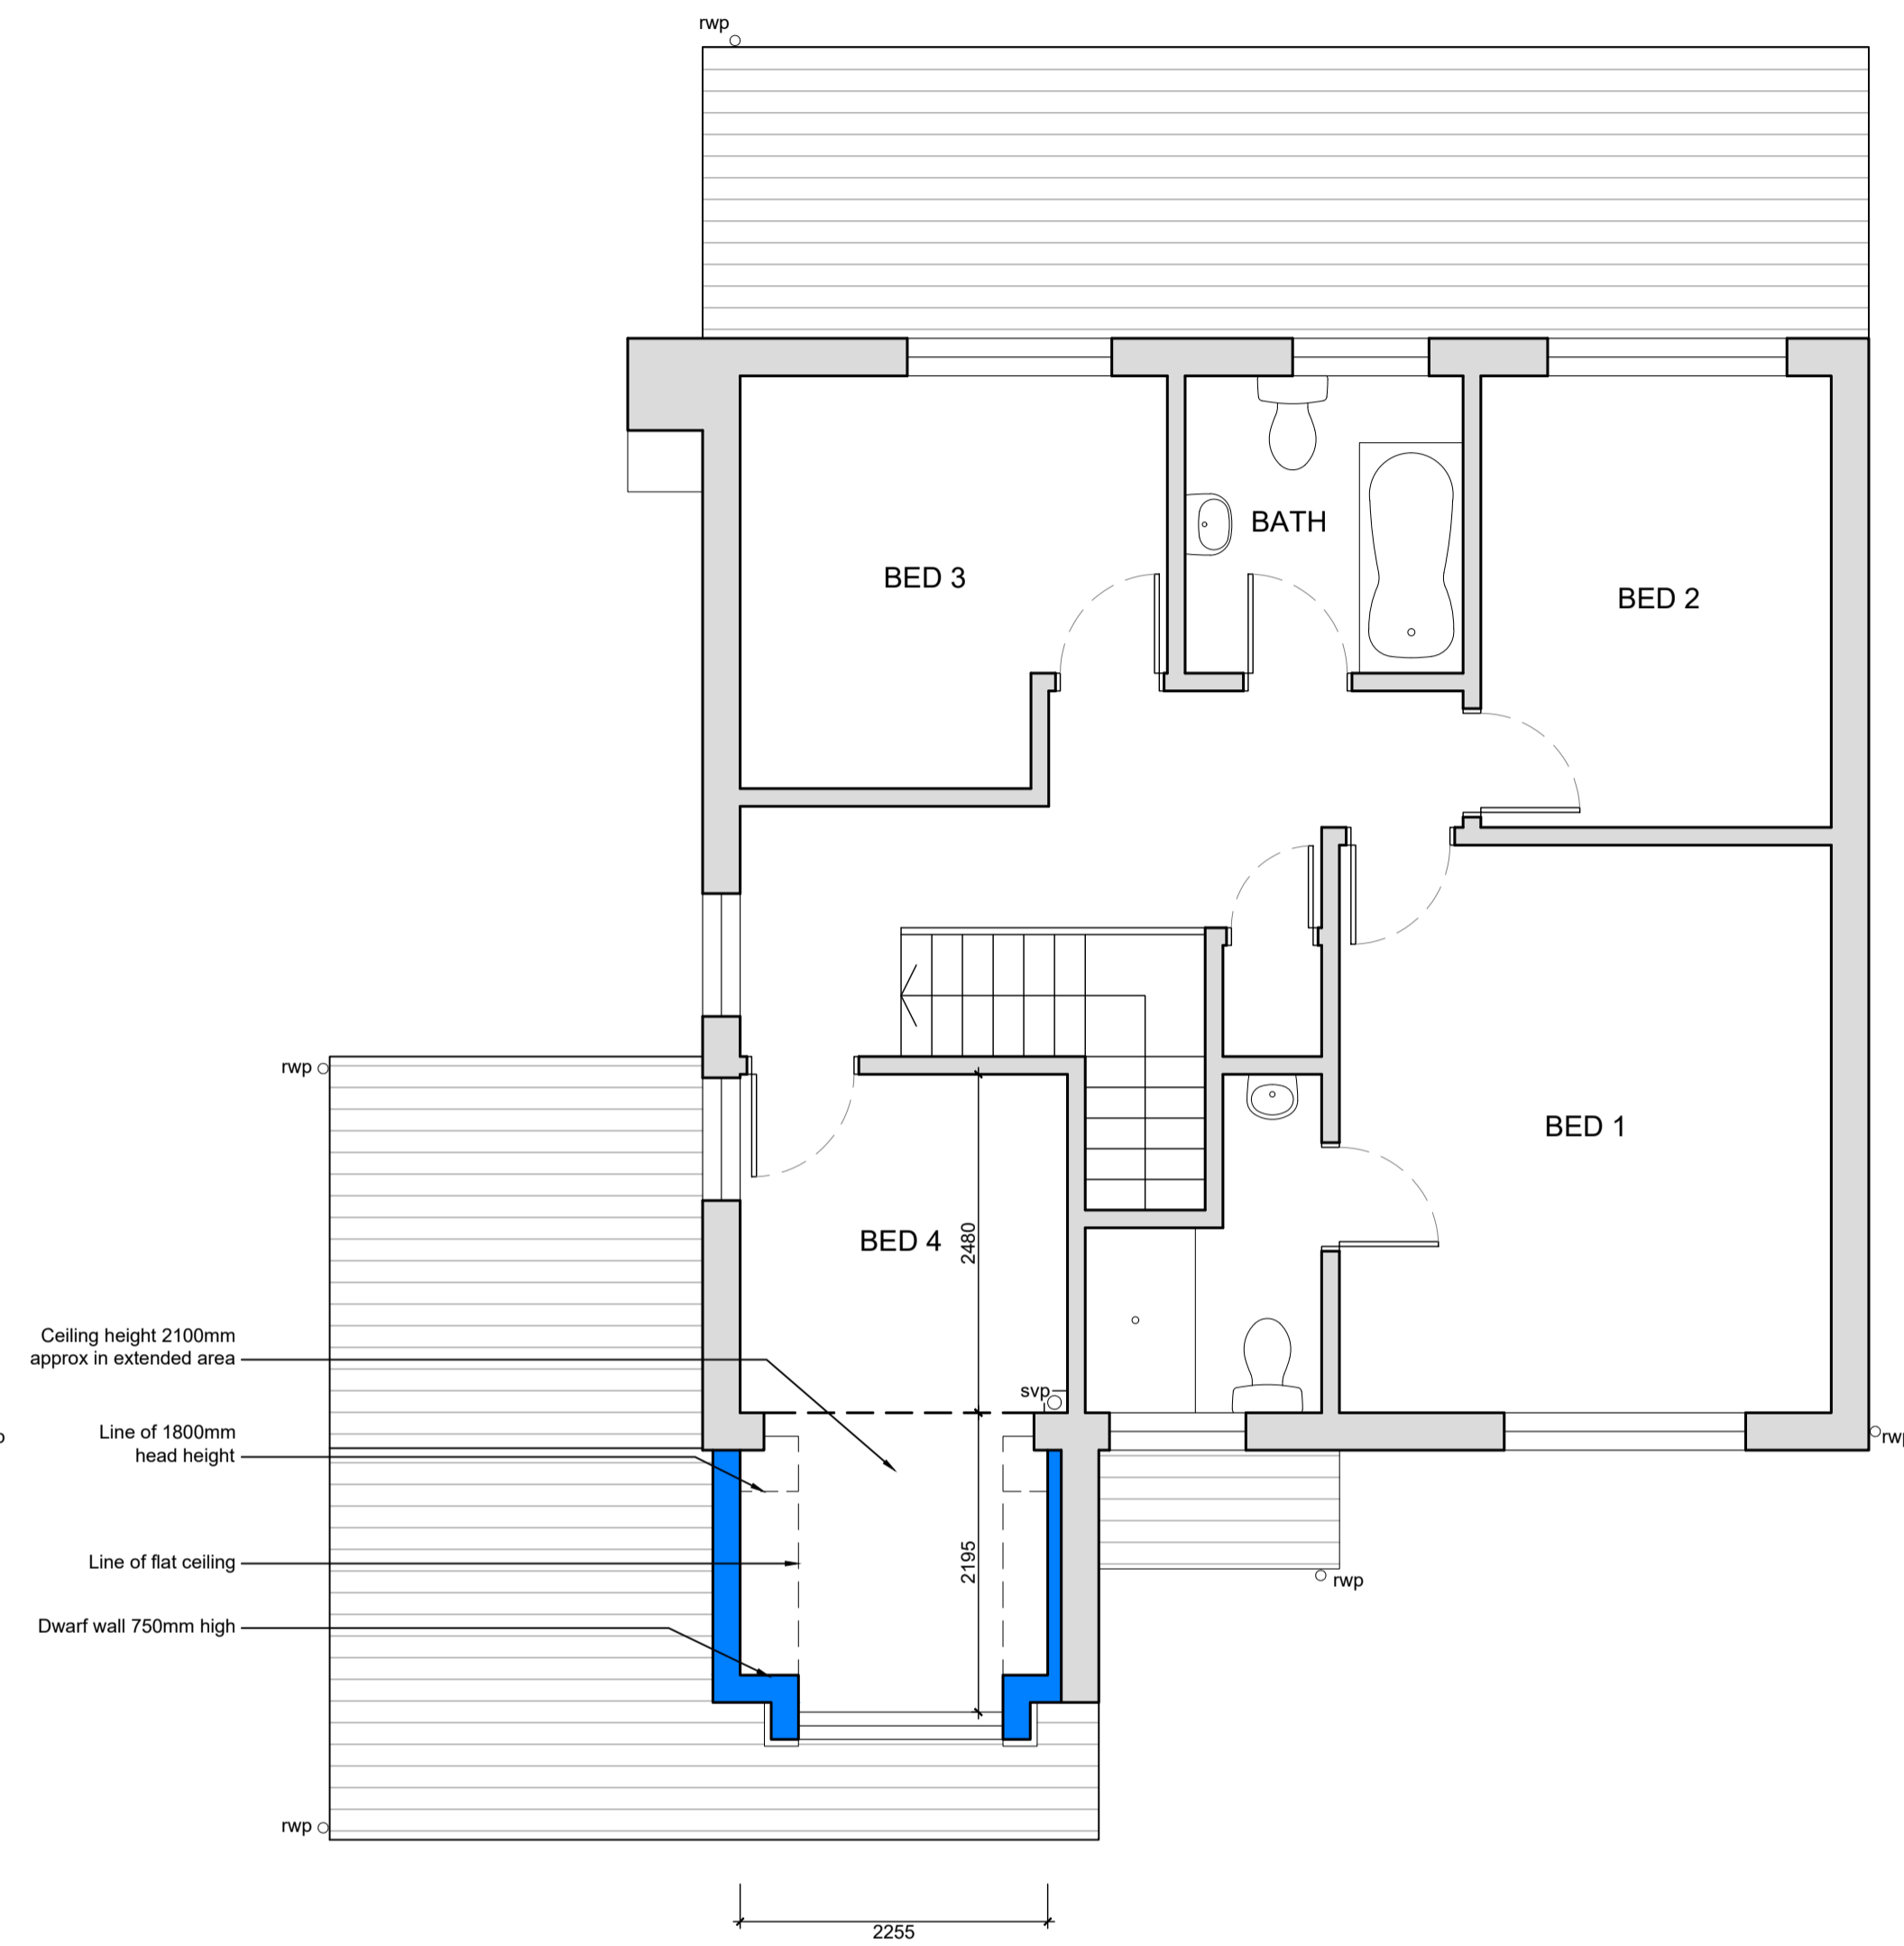

FIRST FLOOR PLAN

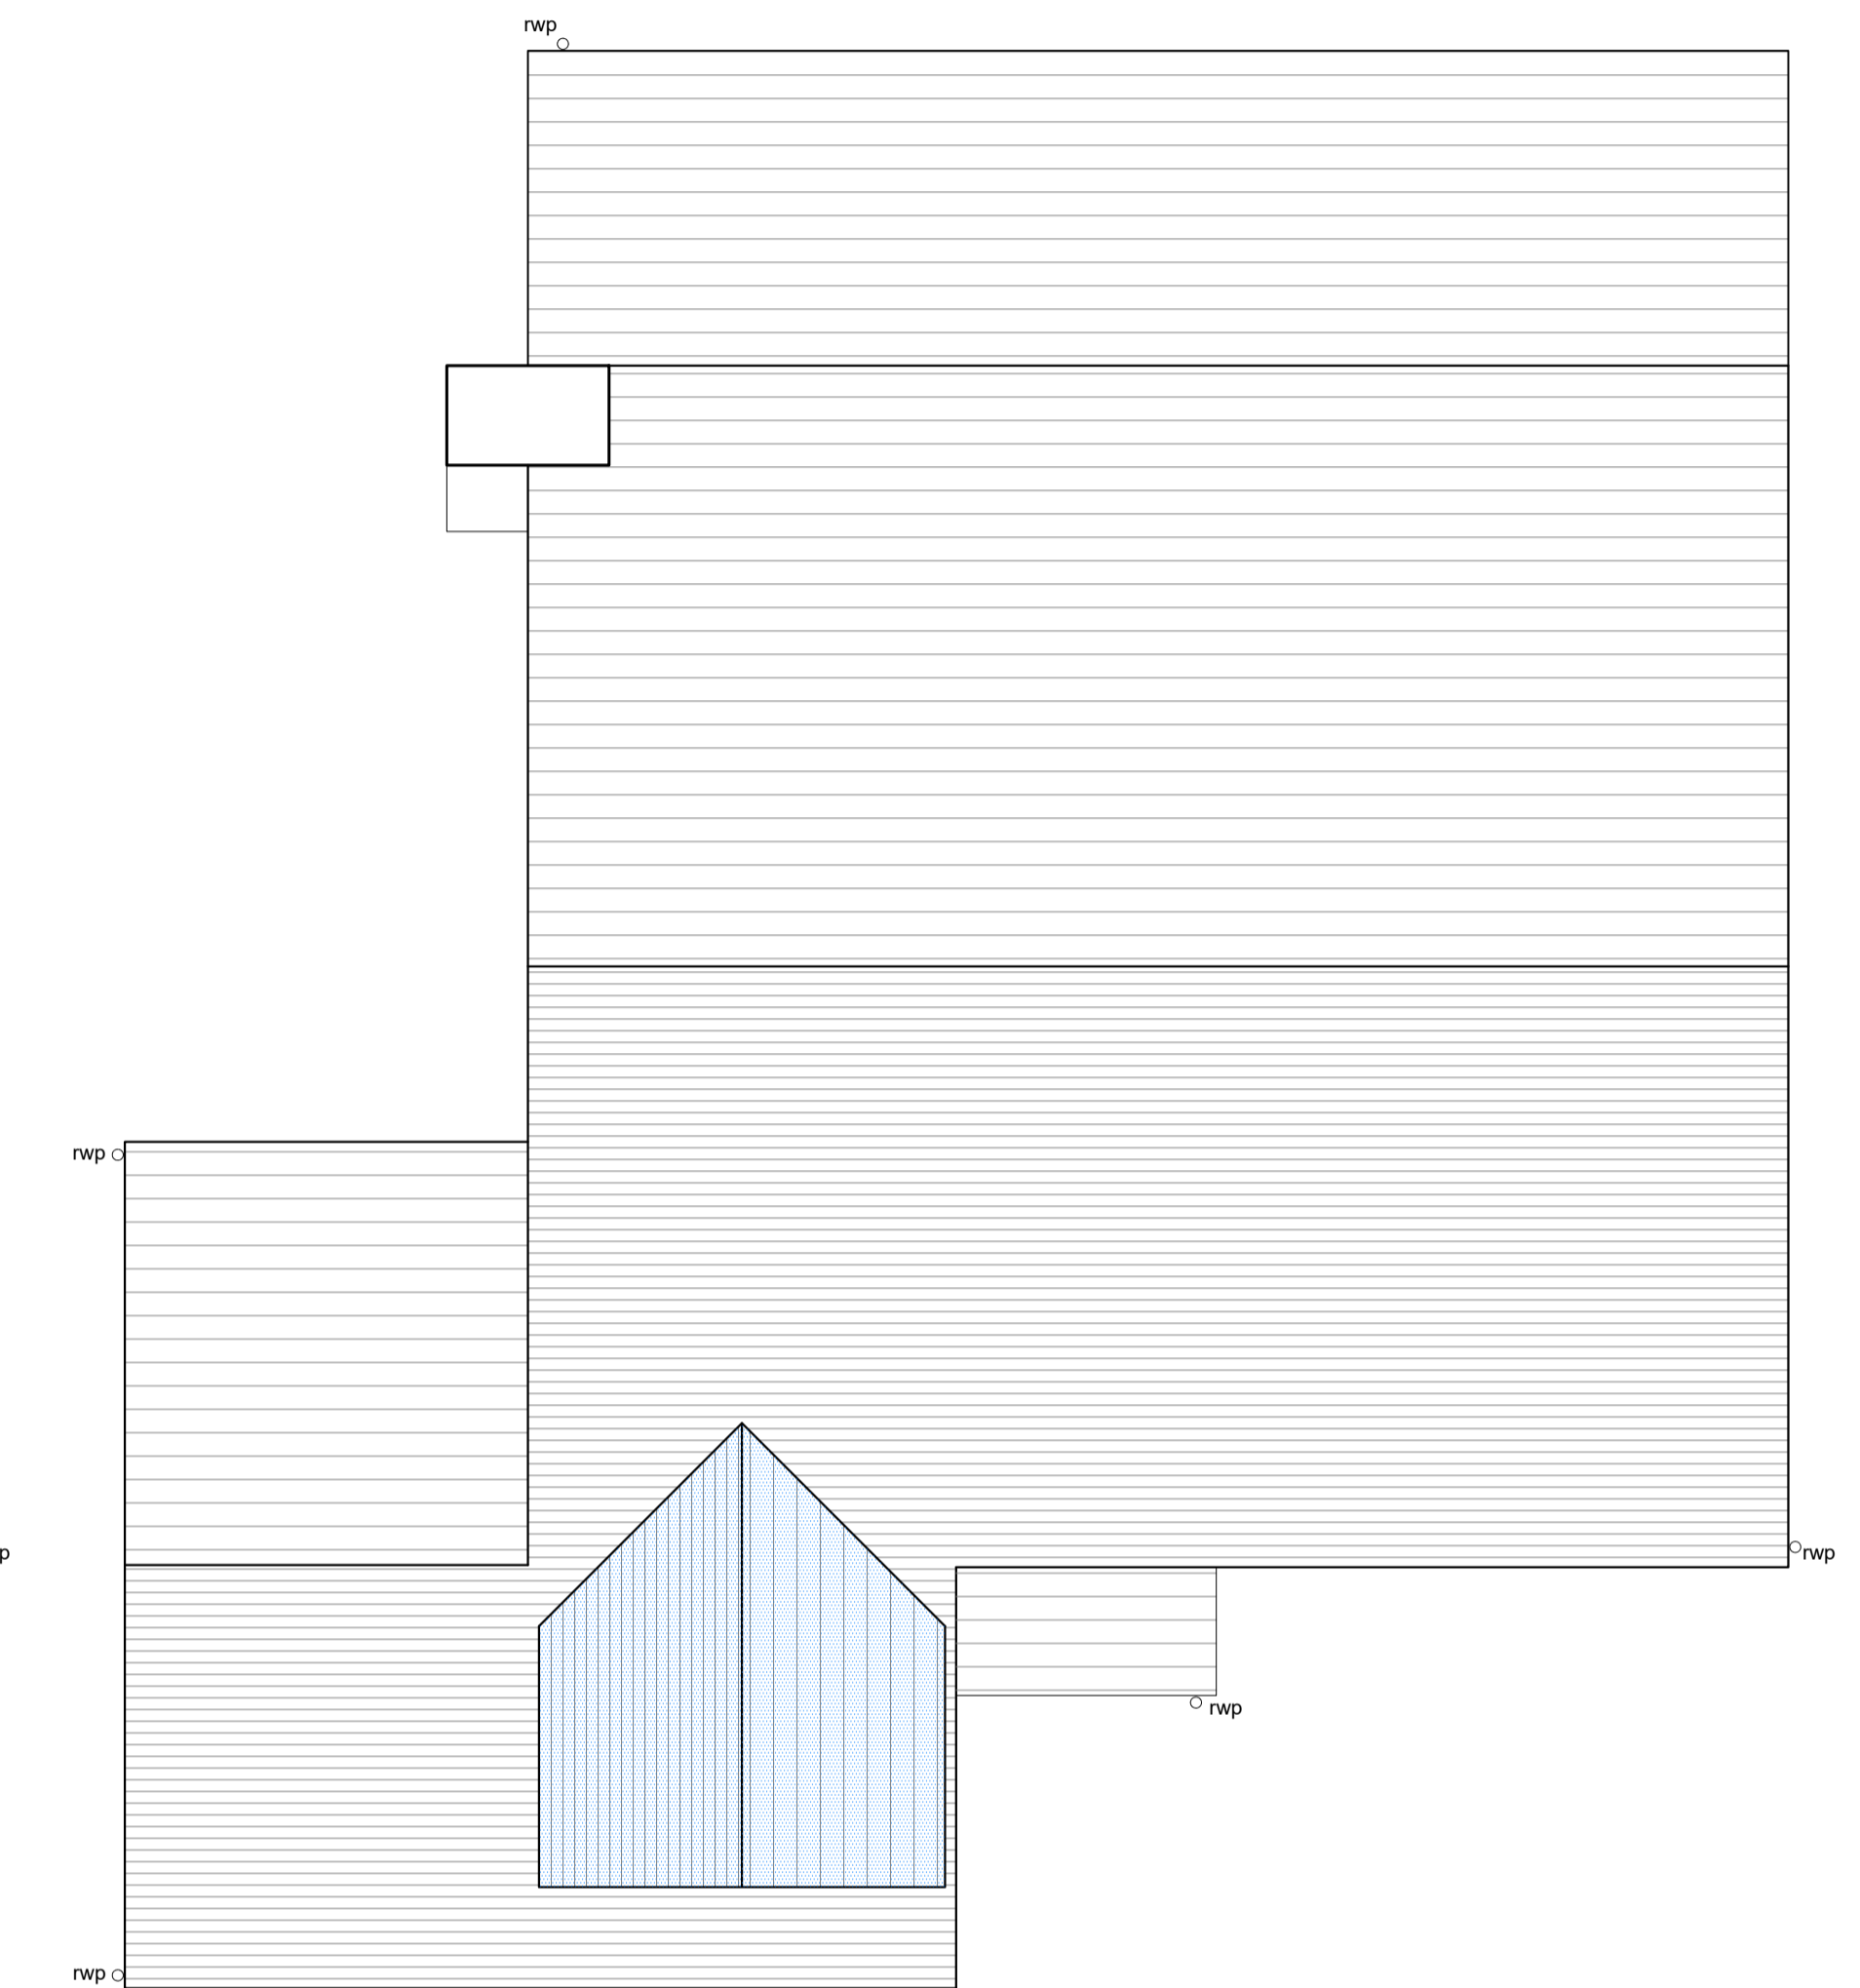

ROOF PLAN

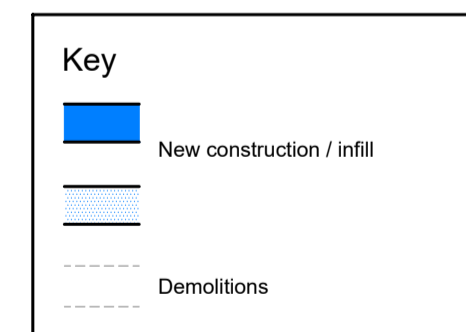

NB: Existing external cavity wall width TBC on site, currently assumed at 50mm.

Rev.	Description	Date
Revisions		

**Project: Garage Conversion & First Floor Dormer**  
for  
**Guy & Becky Chapman**  
at  
**162 Tavistock Road**  
**Fleet**  
**Hampshire**  
**GU51 4HG**

Contact: [Michael Austin RIBA](mailto:Michael.Austin@RIBA.org)  
E-mail: [michael@ma-architect.co.uk](mailto:michael@ma-architect.co.uk)  
Web: [www.ma-architect.co.uk](http://www.ma-architect.co.uk)  
Phone: 07958427610

Dwg Ref: 2051 [PL] 01 Rev: - Date: January 2021

