






FRONT ELEVATION

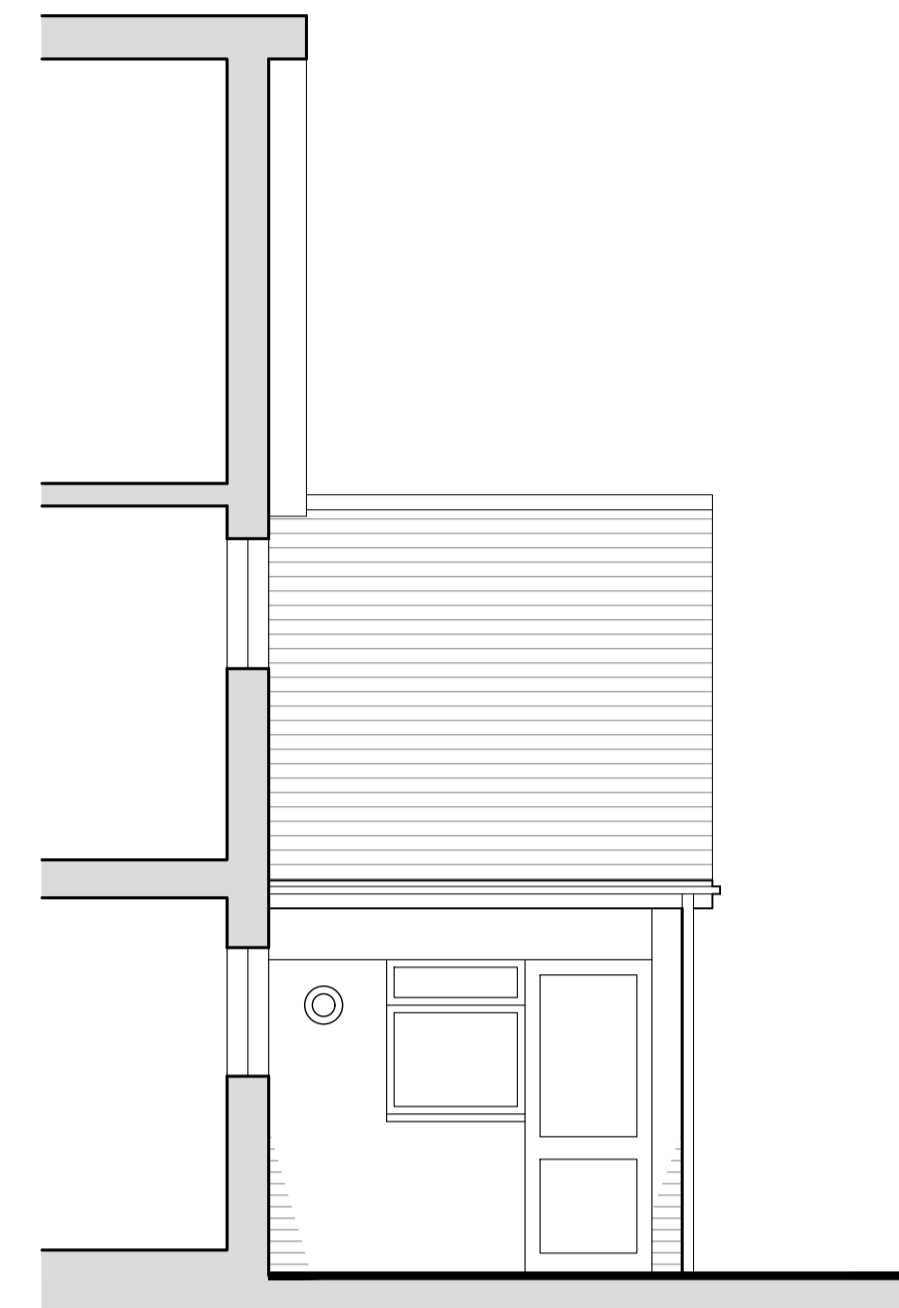

GARAGE REAR ELEVATION

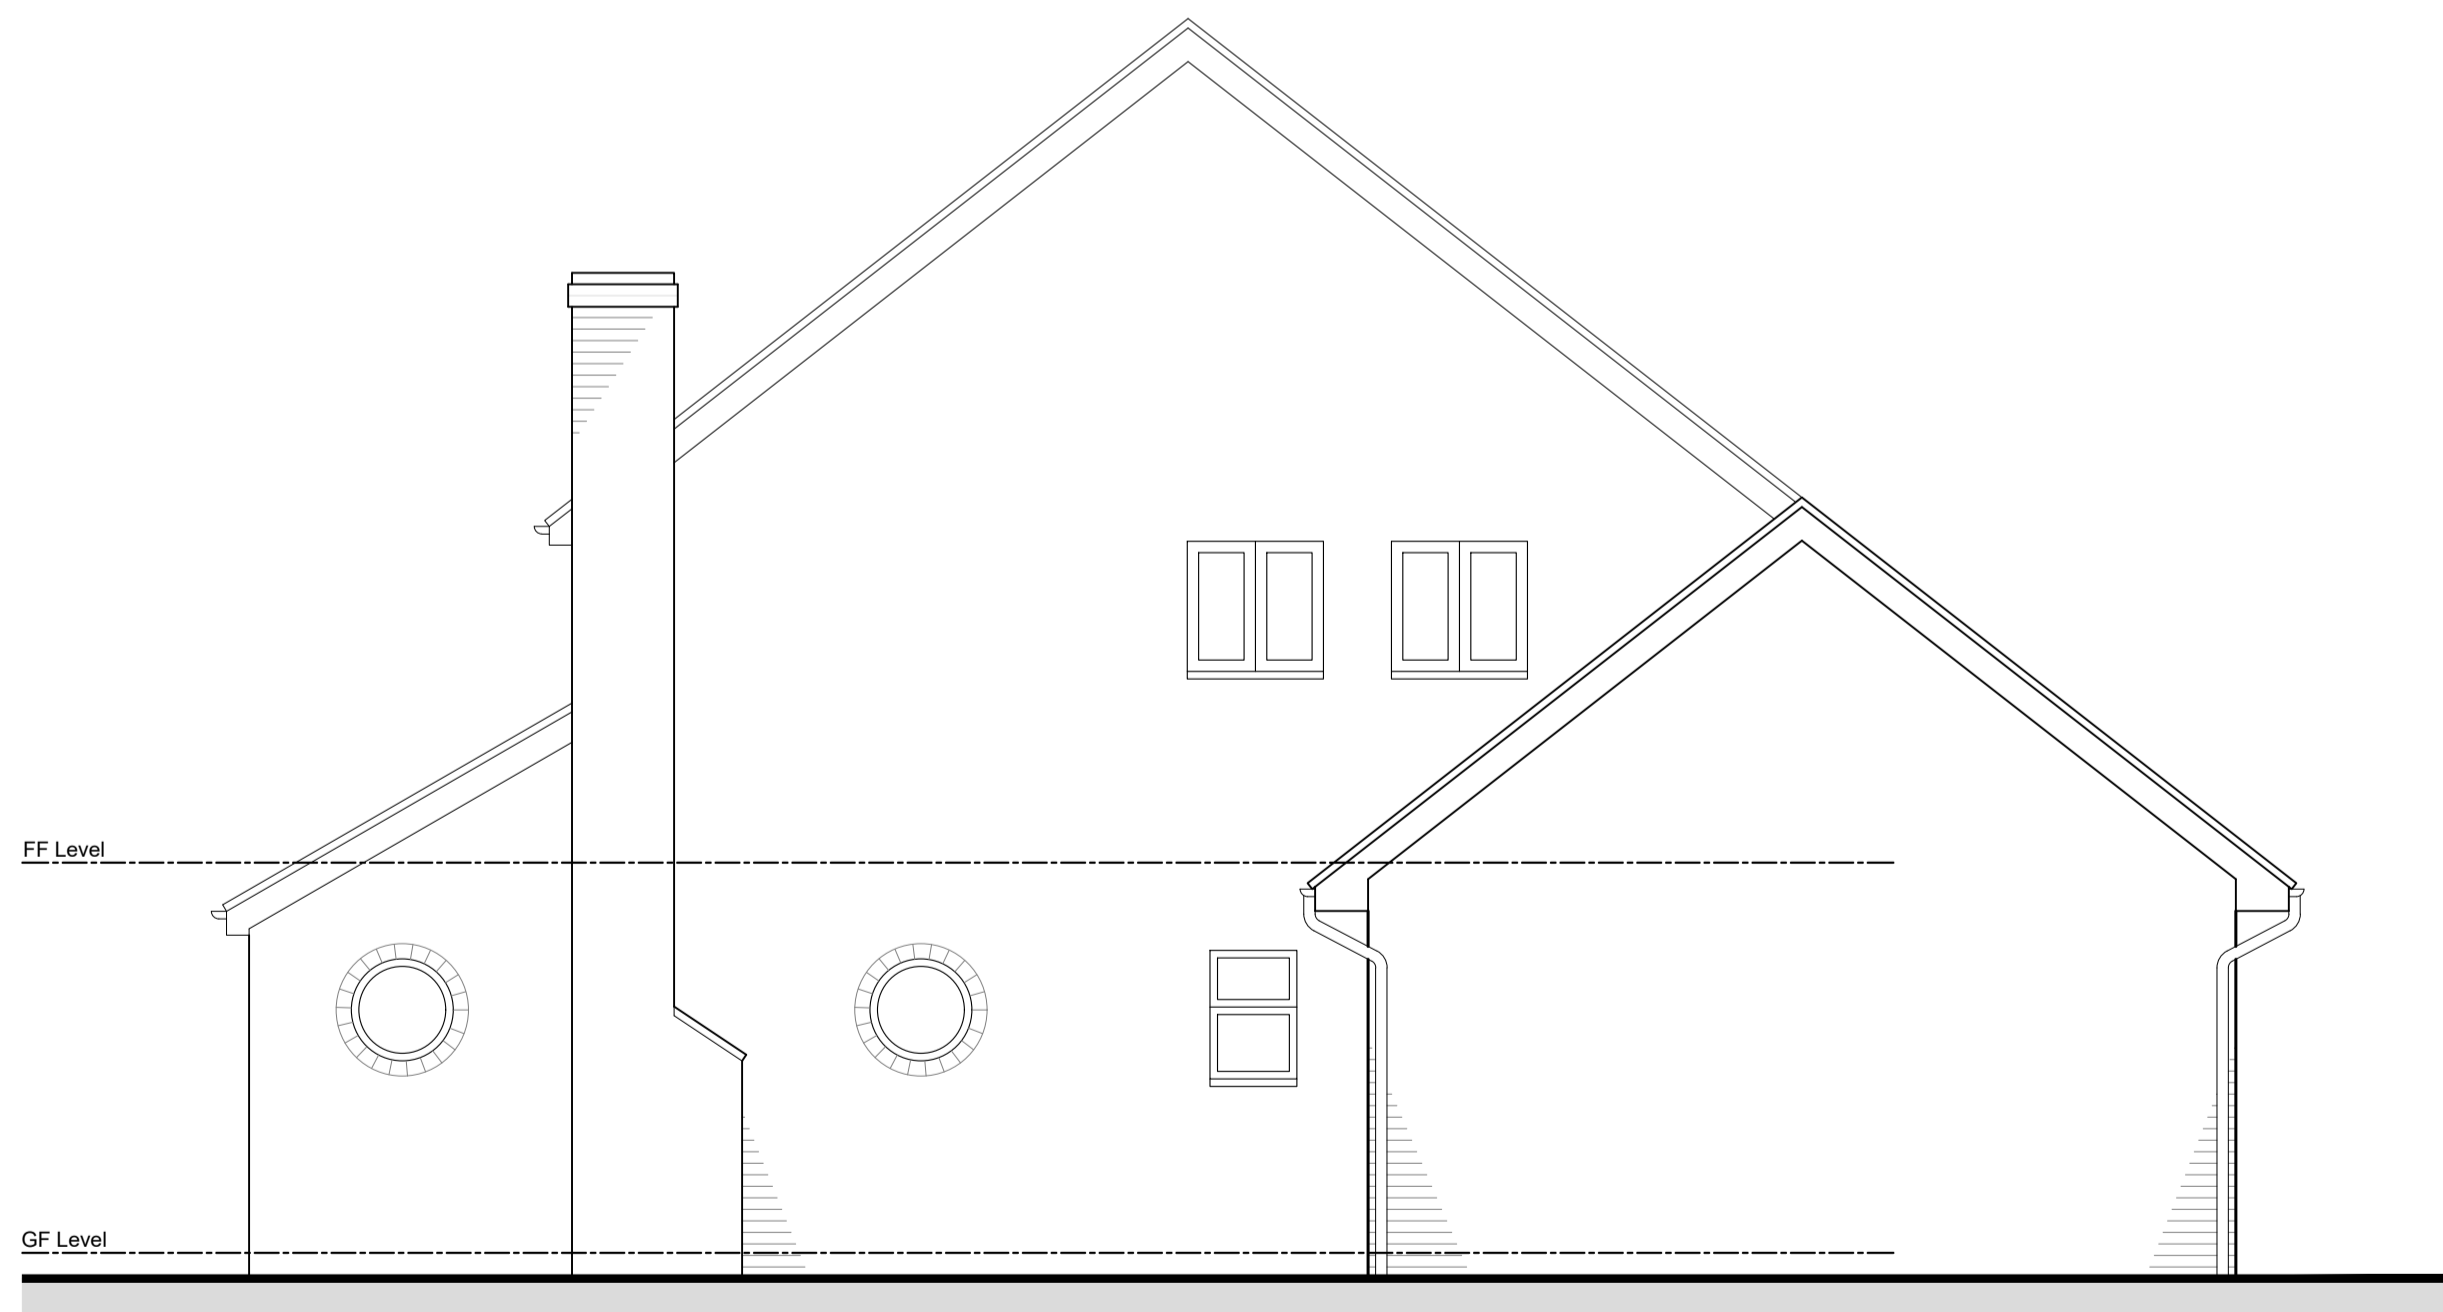

LEFT SIDE ELEVATION

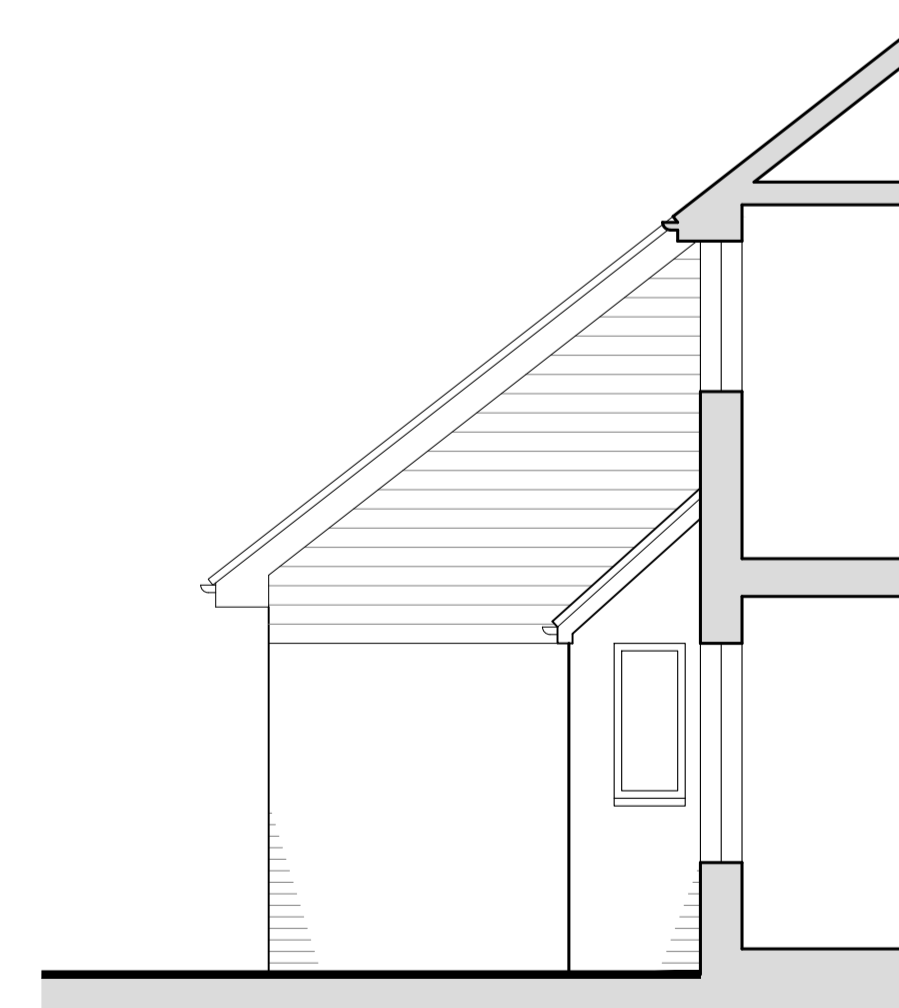

RIGHT SIDE ELEVATION

Rev.	Description	Date
-	-	-
Revisions		

Project: Garage Conversion & First Floor Dormer	
for Guy & Becky Chapman	
at 162 Tavistock Road Fleet Hampshire GU51 4HG	
Contact: Michael Austin RIBA	
E-mail: michael@ma-architect.co.uk	
Web: www.ma-architect.co.uk	
Phone: 07958427610	
Dwg Ref: 2051 [S] 02	Date: January 2021

