



GROUND FLOOR PLAN

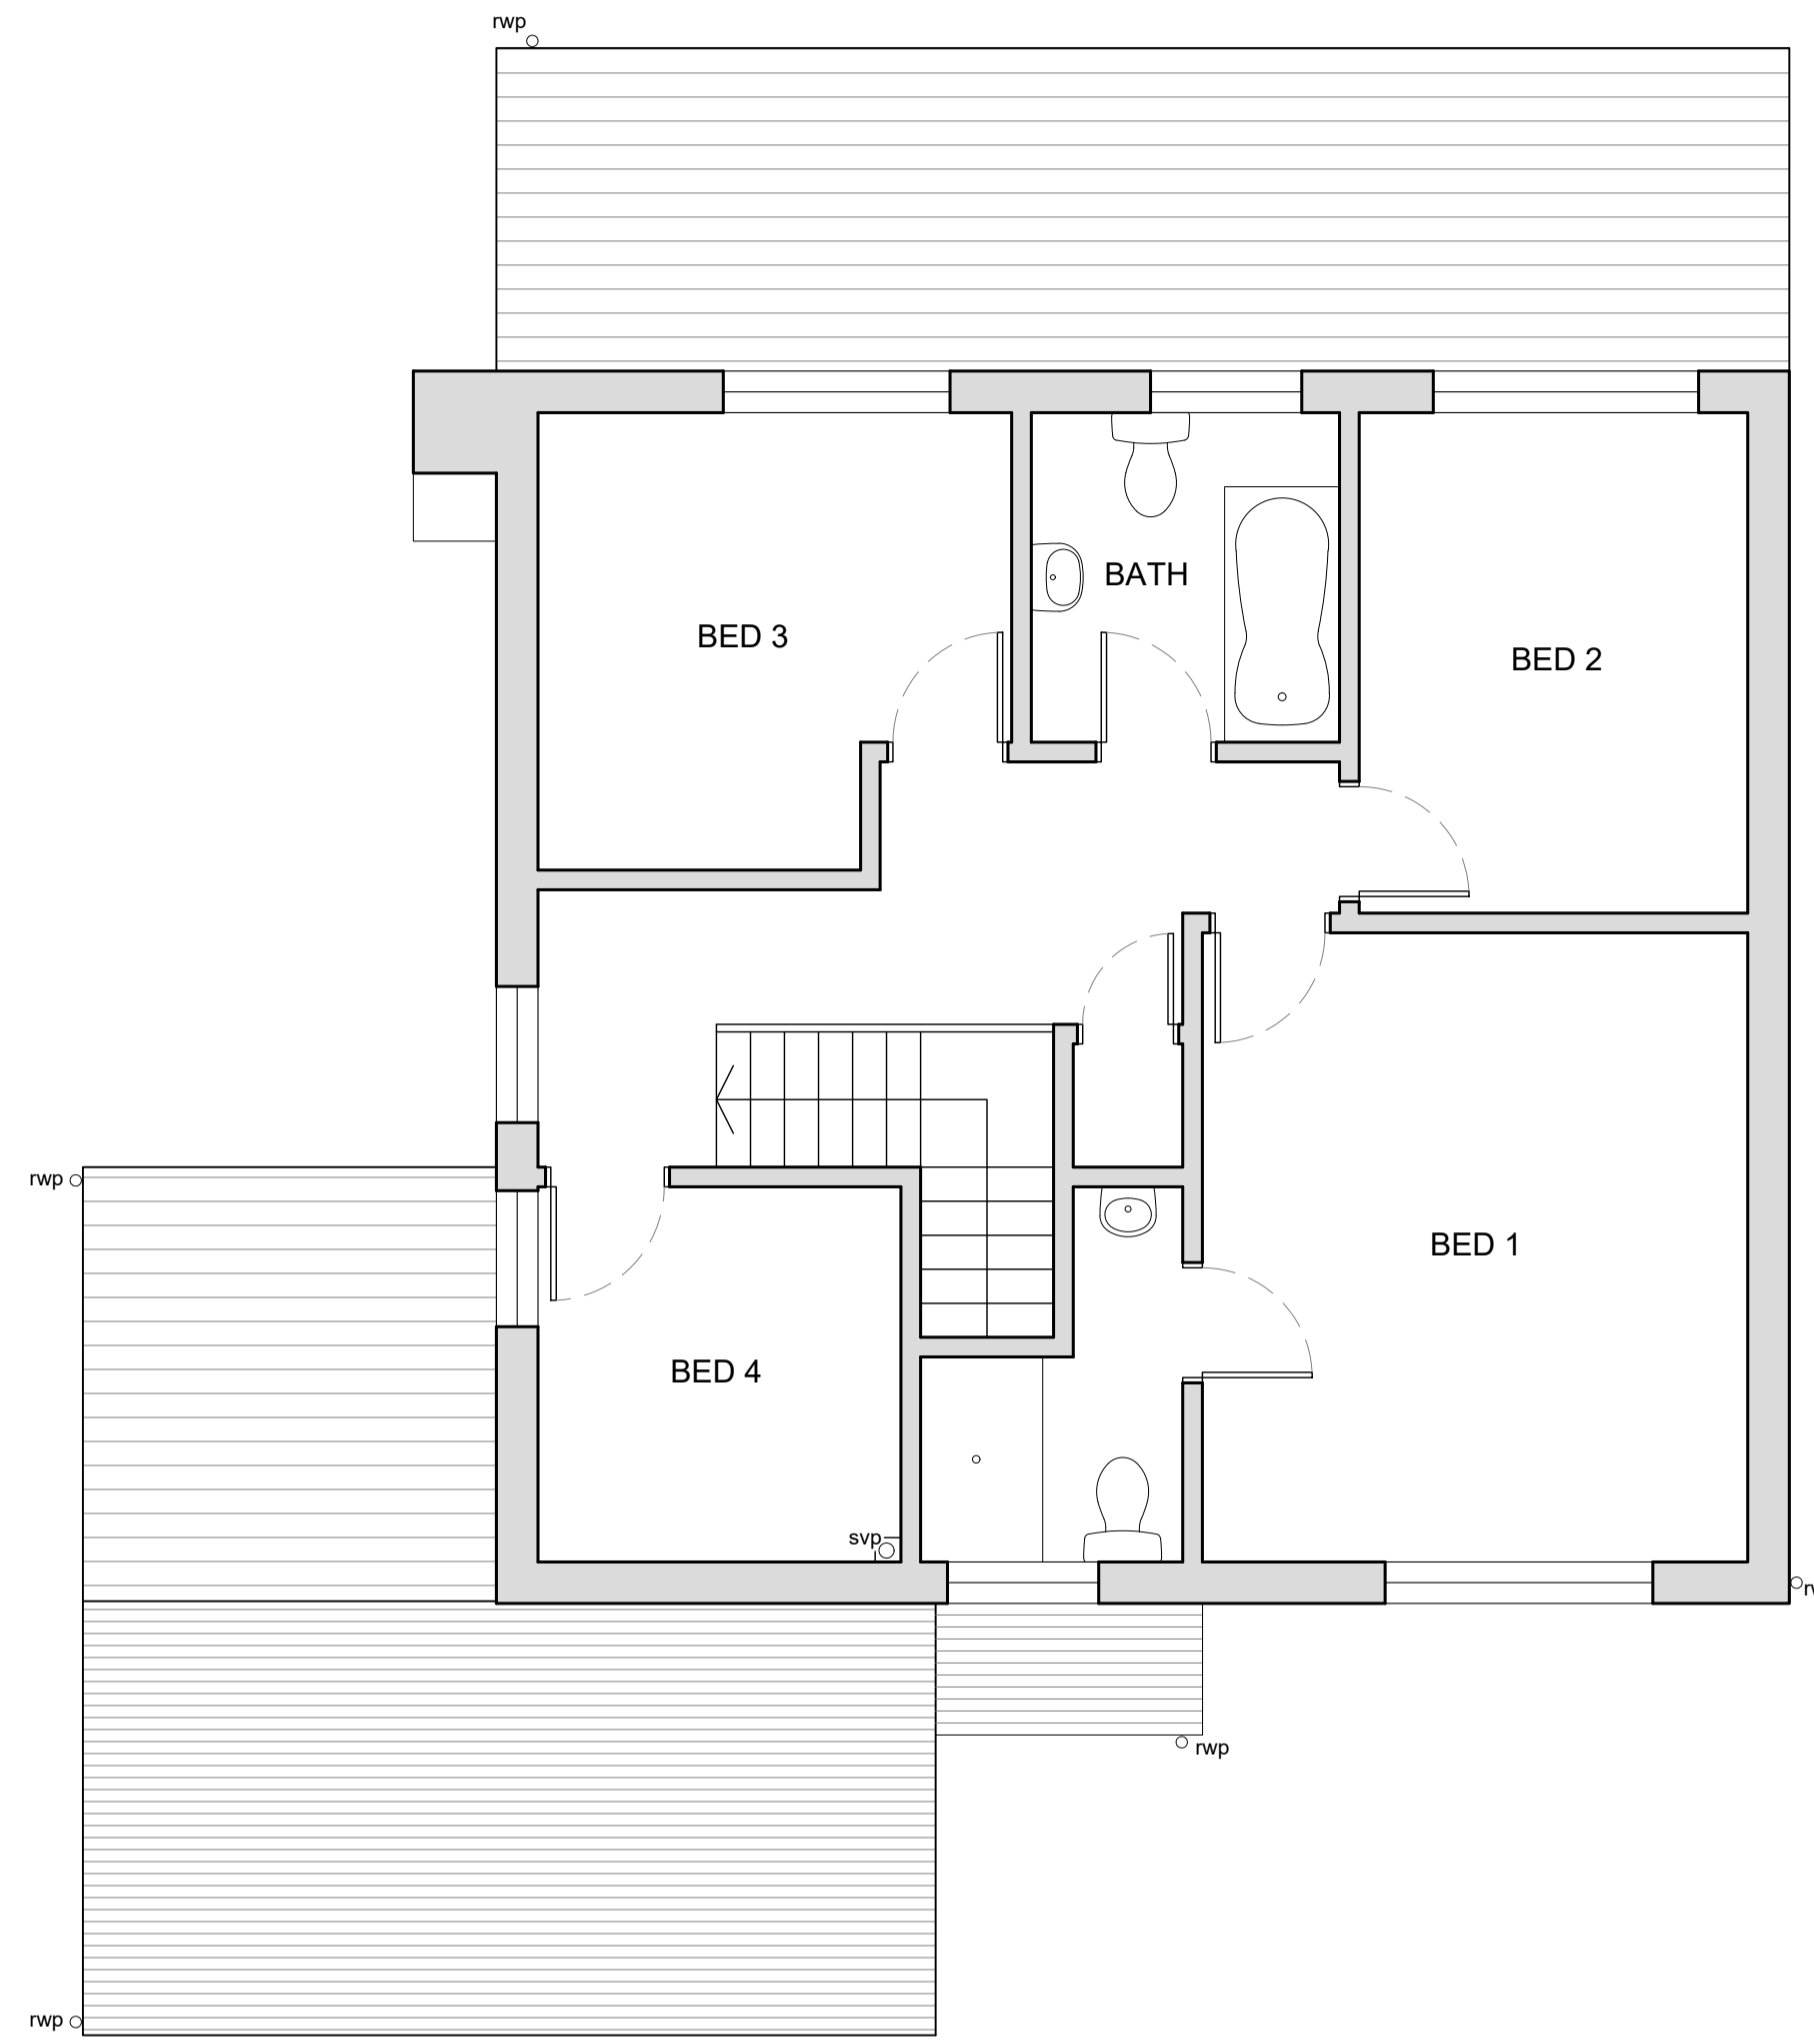

FIRST FLOOR PLAN

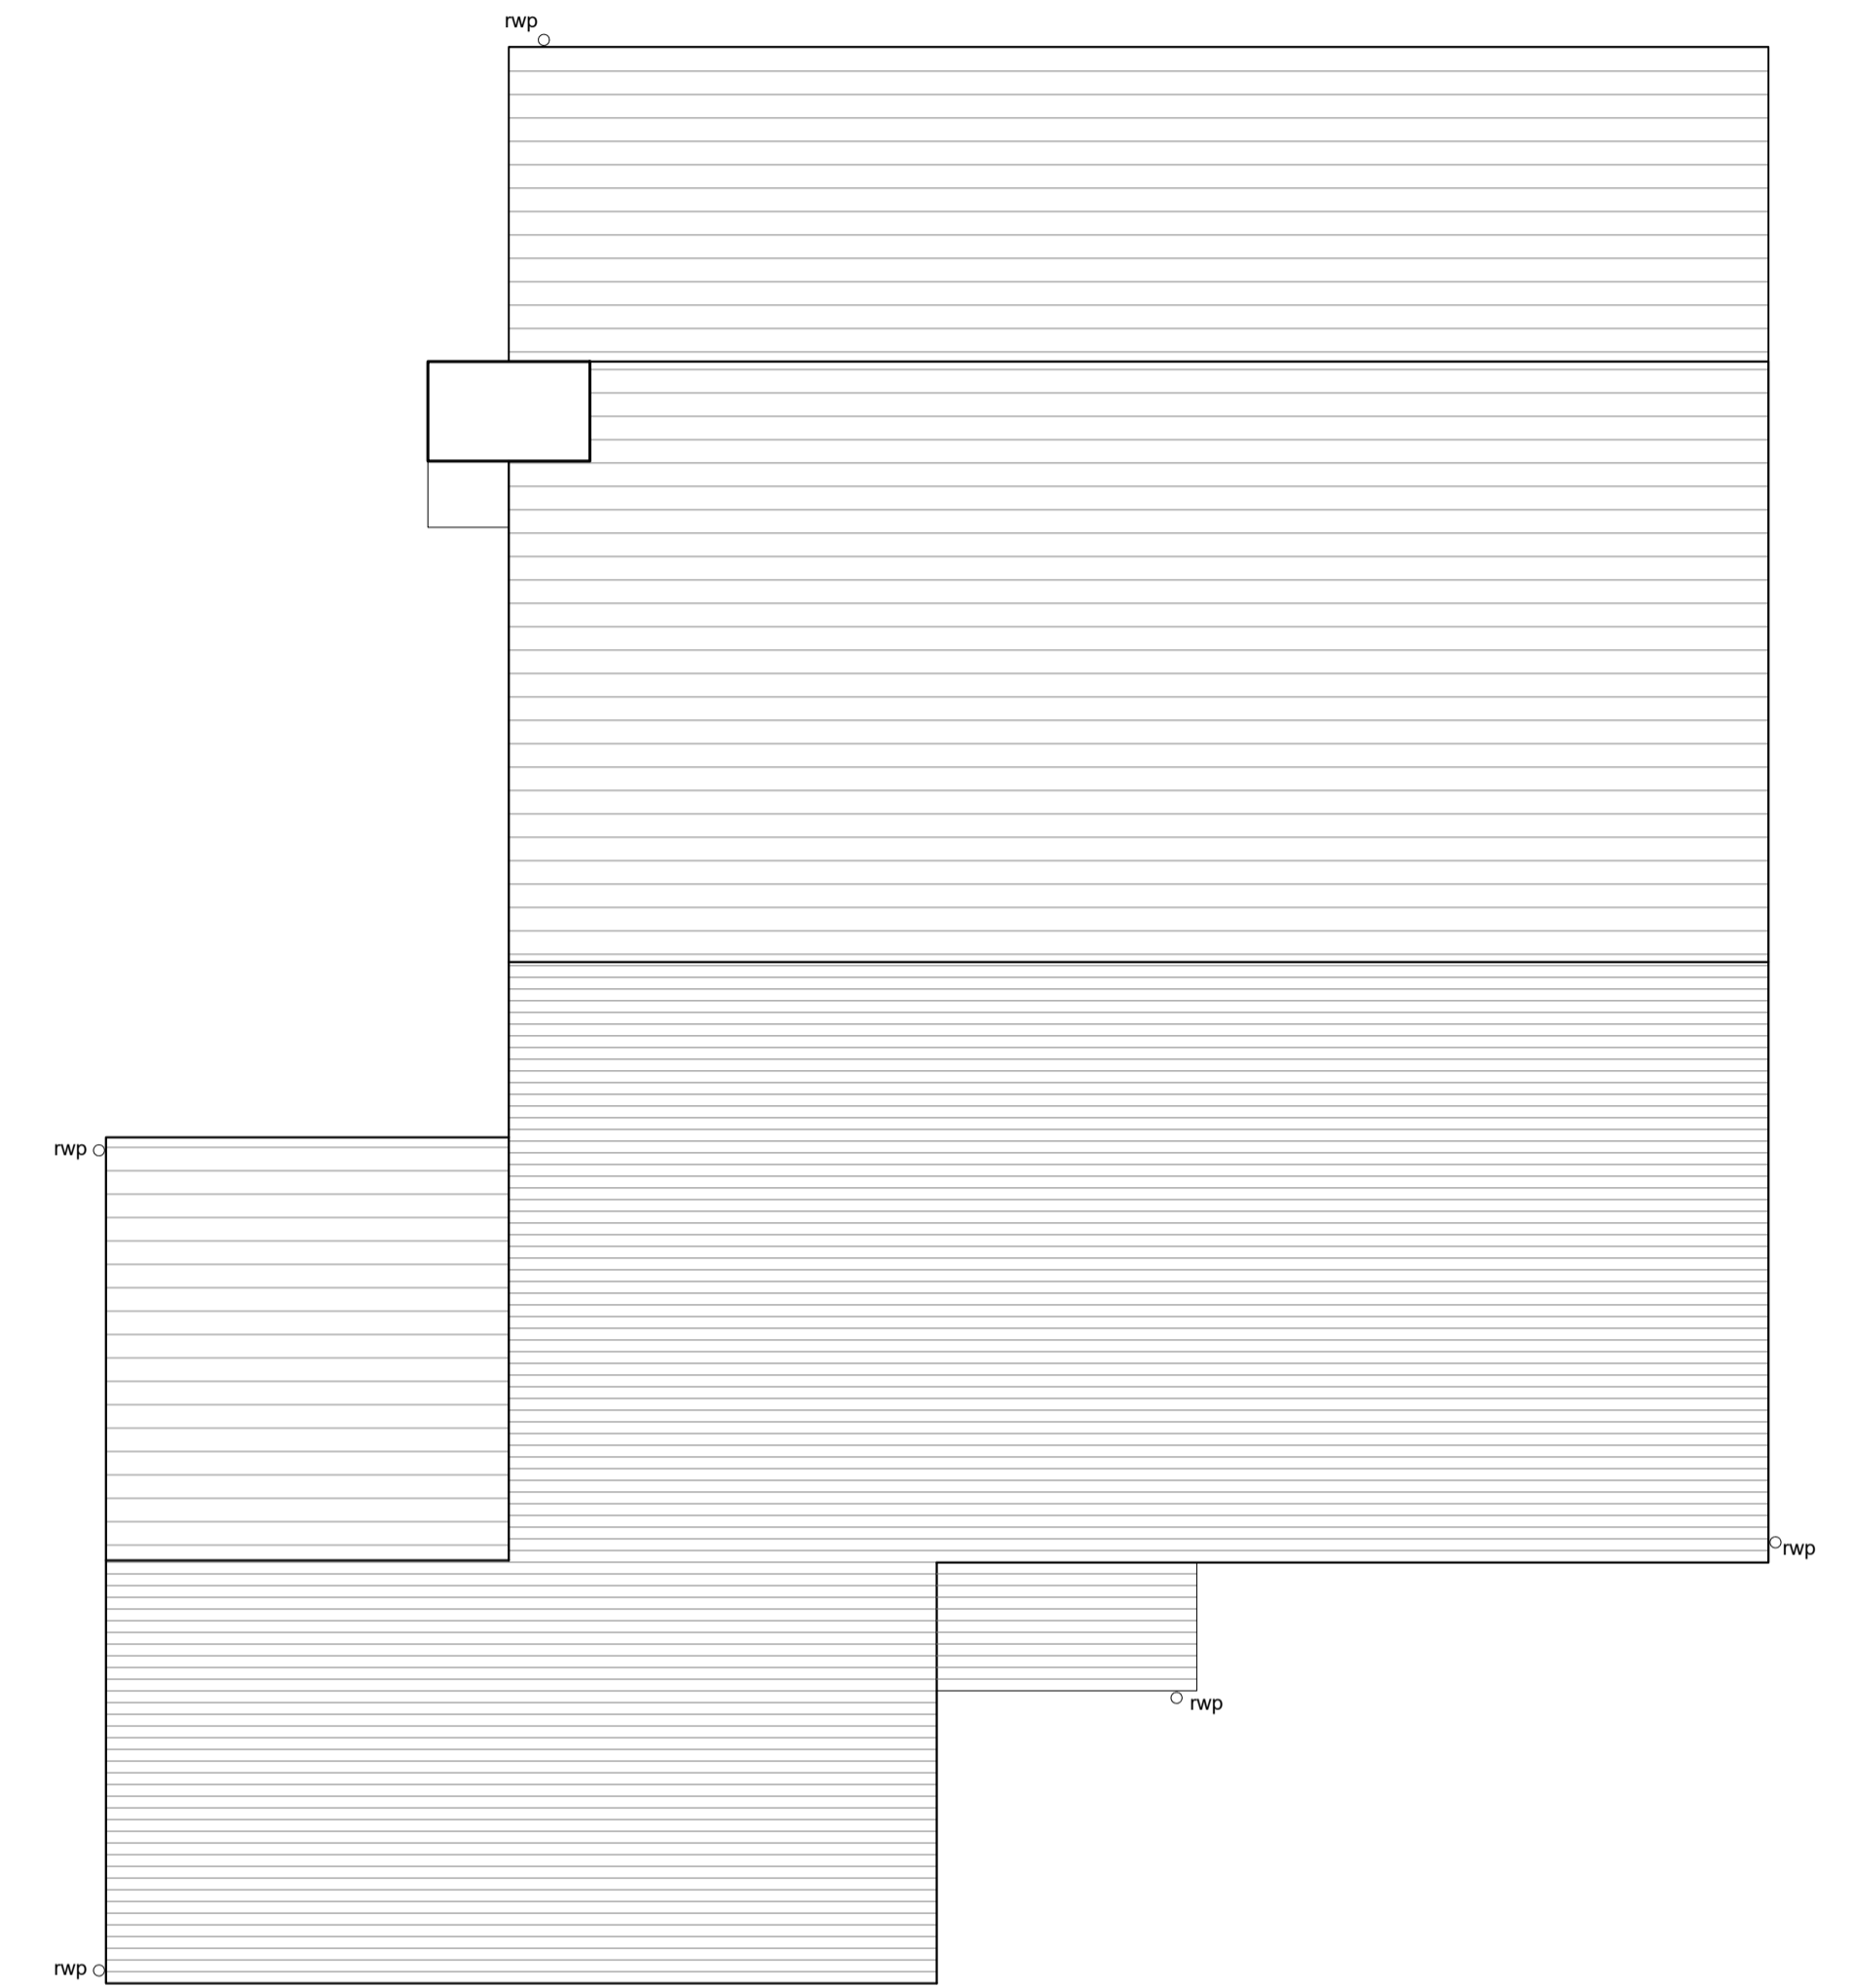


ROOF PLAN

Rev.	Description	Date
-	-	-
Revisions		

Project: Garage Conversion & First Floor Dormer
for
Guy & Becky Chapman
at
162 Tavistock Road
Fleet
Hampshire
GU51 4HG

Contact: [Michael Austin RIBA](mailto:Michael.Austin@ma-architect.co.uk)
E-mail: michael@ma-architect.co.uk
Web: www.ma-architect.co.uk
Phone: 07958427610

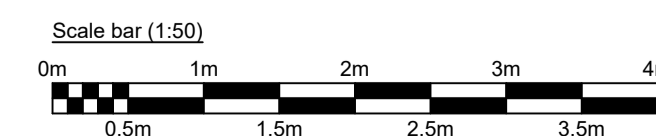

Dwg Ref: 2051 [S] 01 Rev: - Date: January 2021