
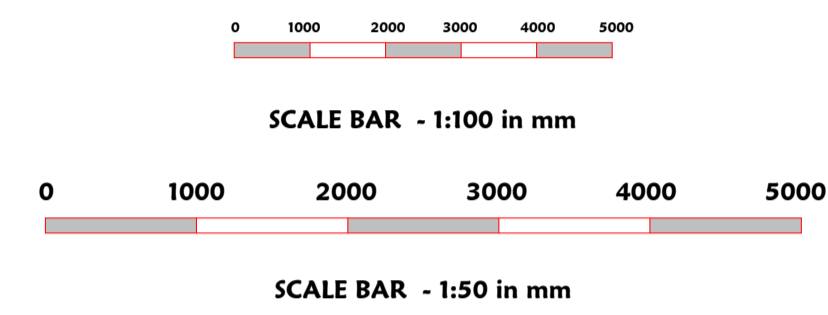


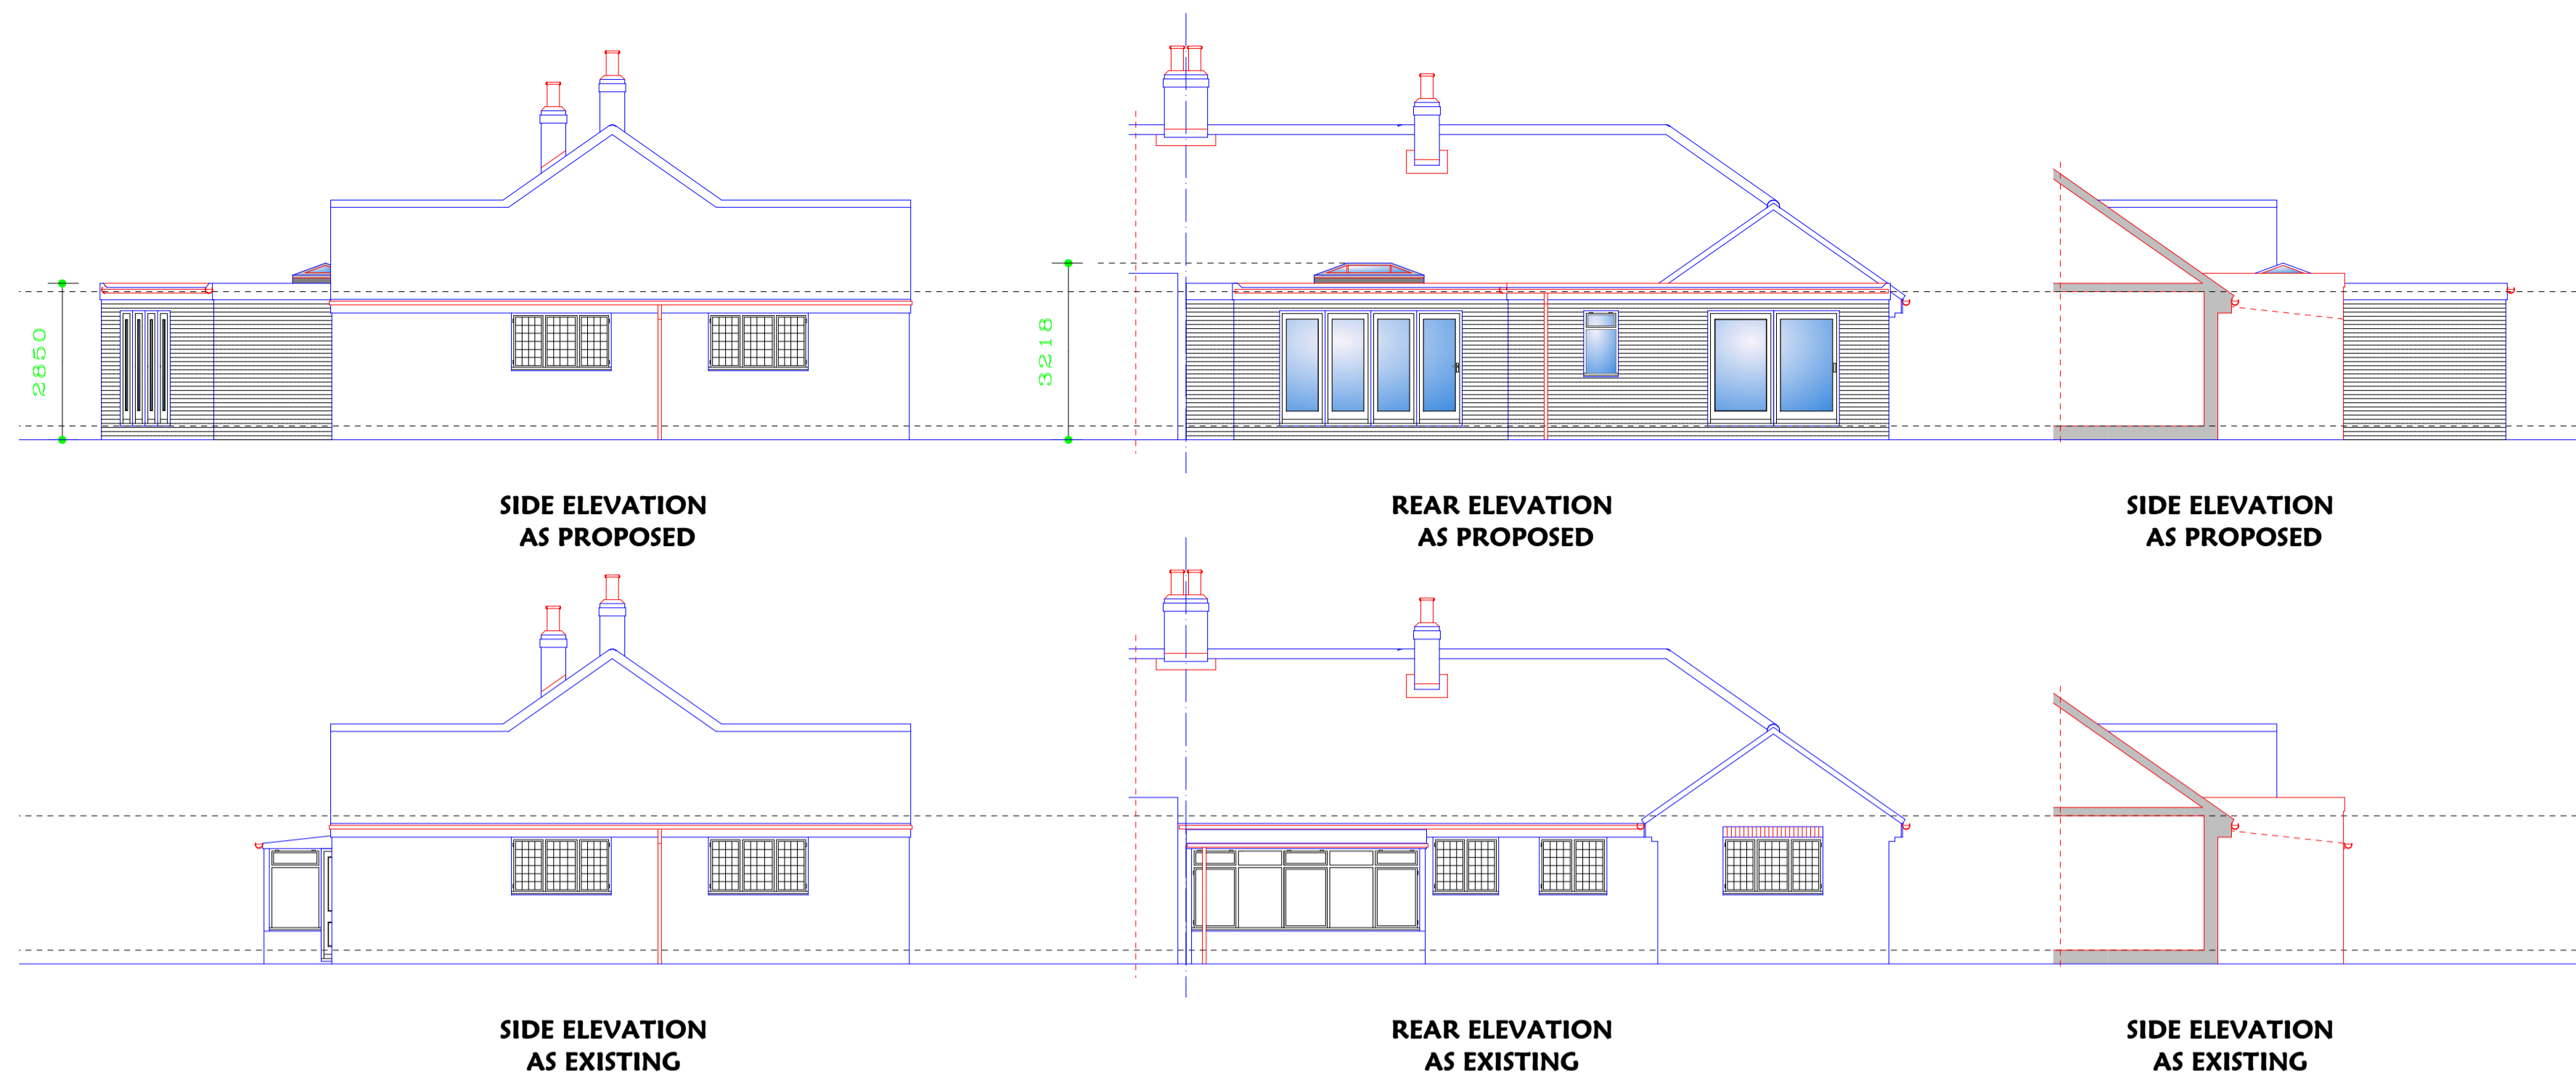


NOTES



All dimensions must be checked on site and NOT scaled from this drawing

PROVISIONAL DRAWING

THIS DRAWING HAS BEEN PREPARED FOR CONSIDERATION UNDER THE "TOWN & COUNTRY PLANNING ACTS" AND, AT THIS STAGE, DOES NOT CONSTITUTE A WORKING DRAWING



-  typical brickwork
-  typical blockwork
-  mains wired smoke alarm

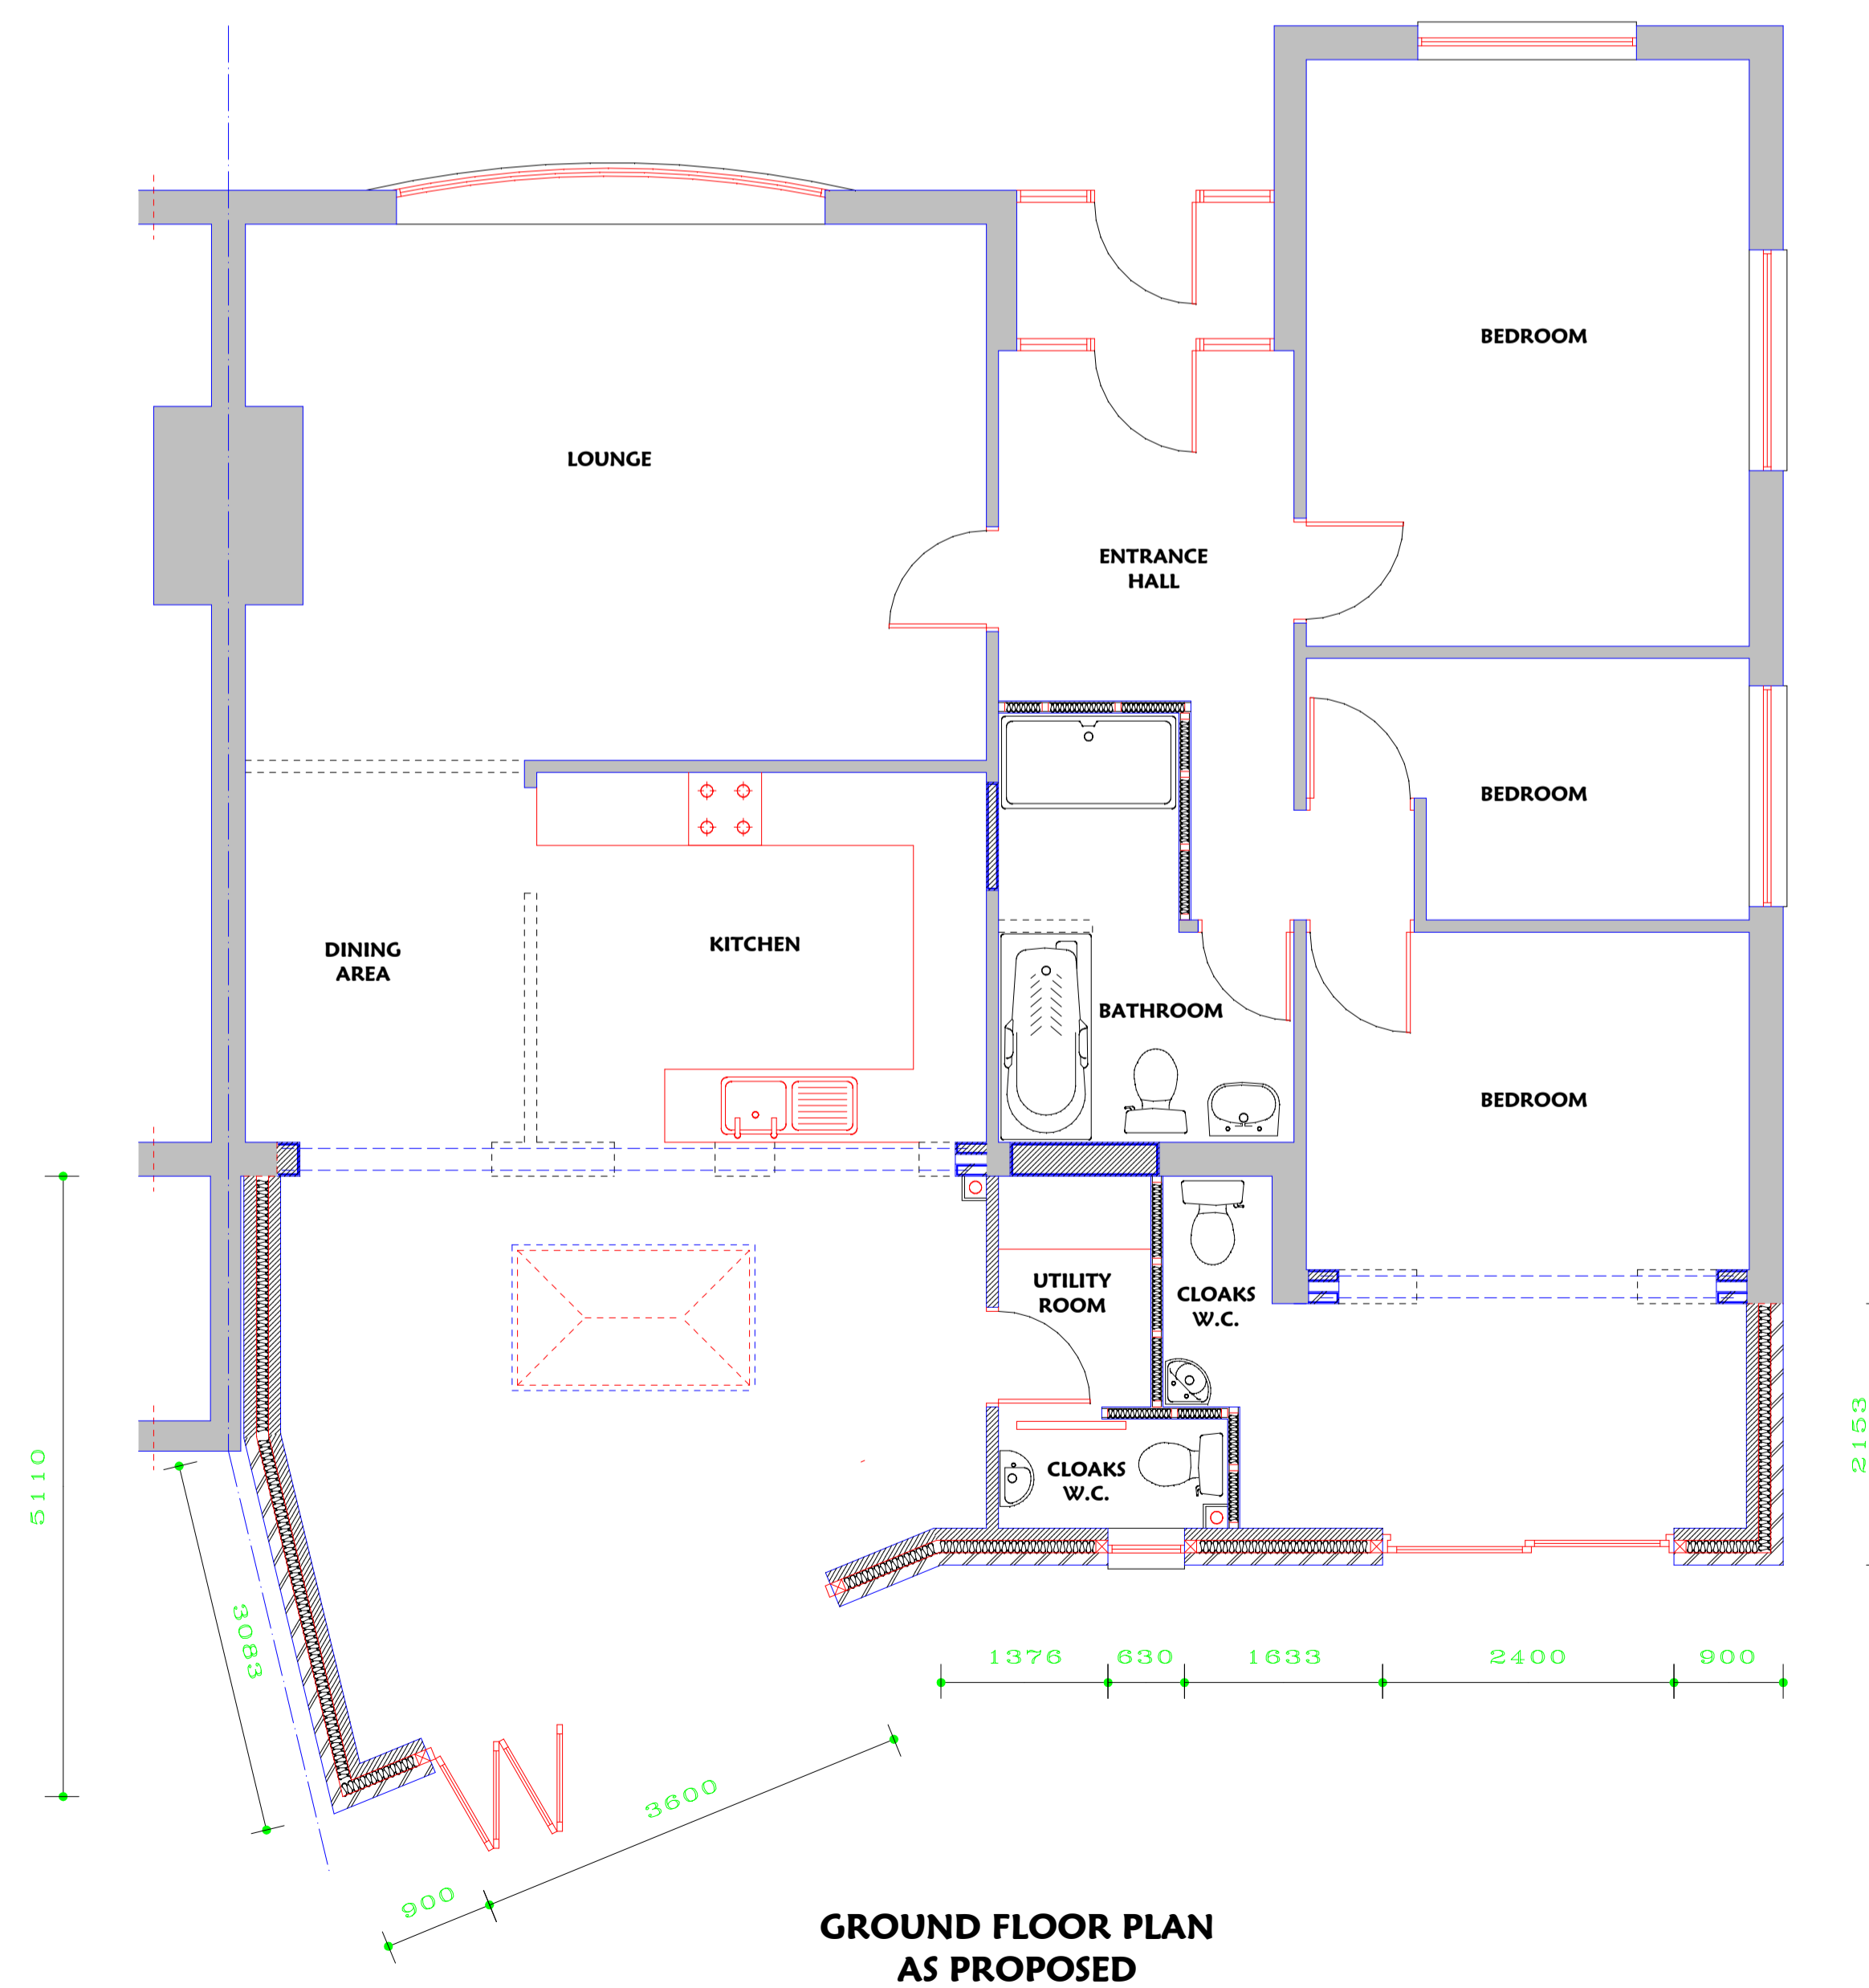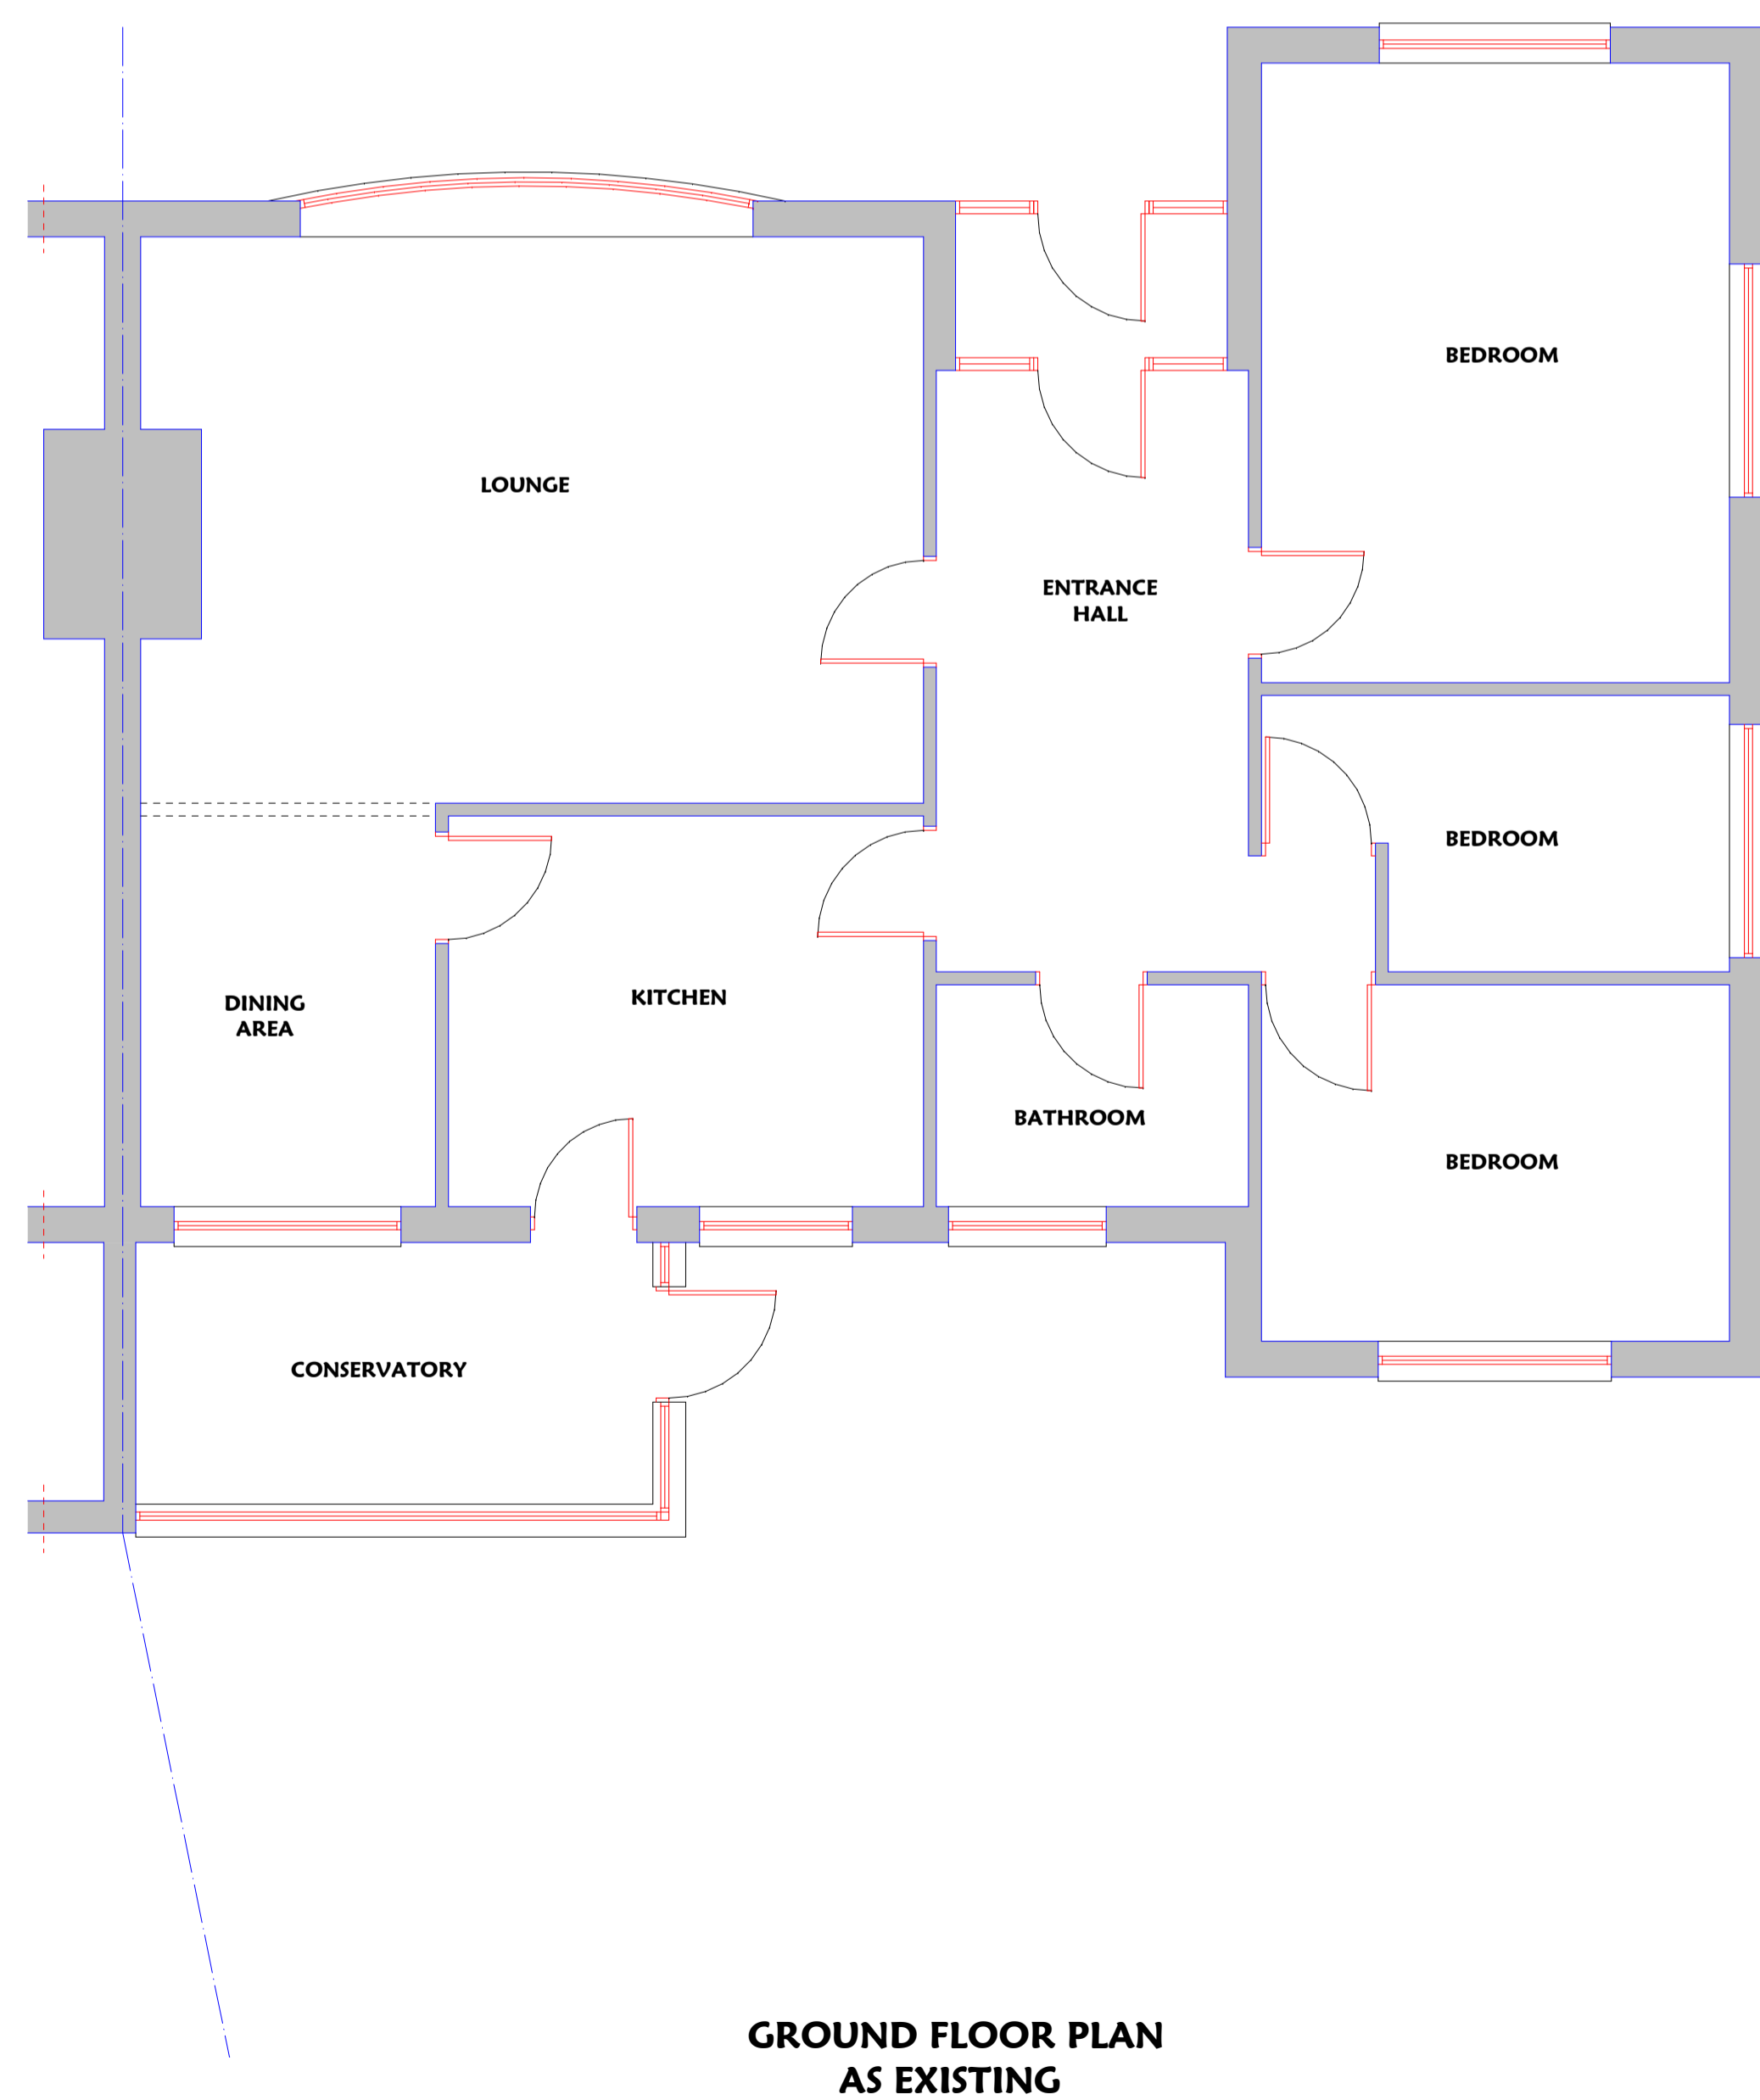

A	
---	--

GRAHAM SCOTT ASSOCIATES

M.I.A.S. C.Build Eng
MEMBER OF THE INCORPORATED ASSOCIATION OF ARCHITECTS & SURVEYORS. MEMBER OF THE CHARTERED ASSOCIATION OF BUILDING ENGINEERS.

Architectural Design Services
Structural Design Services
Building consultant
40 First Lane,
Hessle
HU13 9EA
Tel: OFFICE 01482 649292
Tel MOBILE 07970 242325
Email: info@grahamscottassociates.co.uk

© copyright

Client **MR & MRS NICHOLLS**

Job Title
**1 OCEAN DRIVE
NEWPORT
EAST YORKSHIRE
HU15 2QX**

Drawing Title
**PROPOSED SINGLE STOREY
REAR EXTENSION & INTERNAL
ALTERATIONS**

Scale **1:50, 1:100** **A1**

Date **DEC 20** Drawn by **GS**

Drawing No. **GSA/1220/36(1)** Rev. **.**