


Scale
1:2500

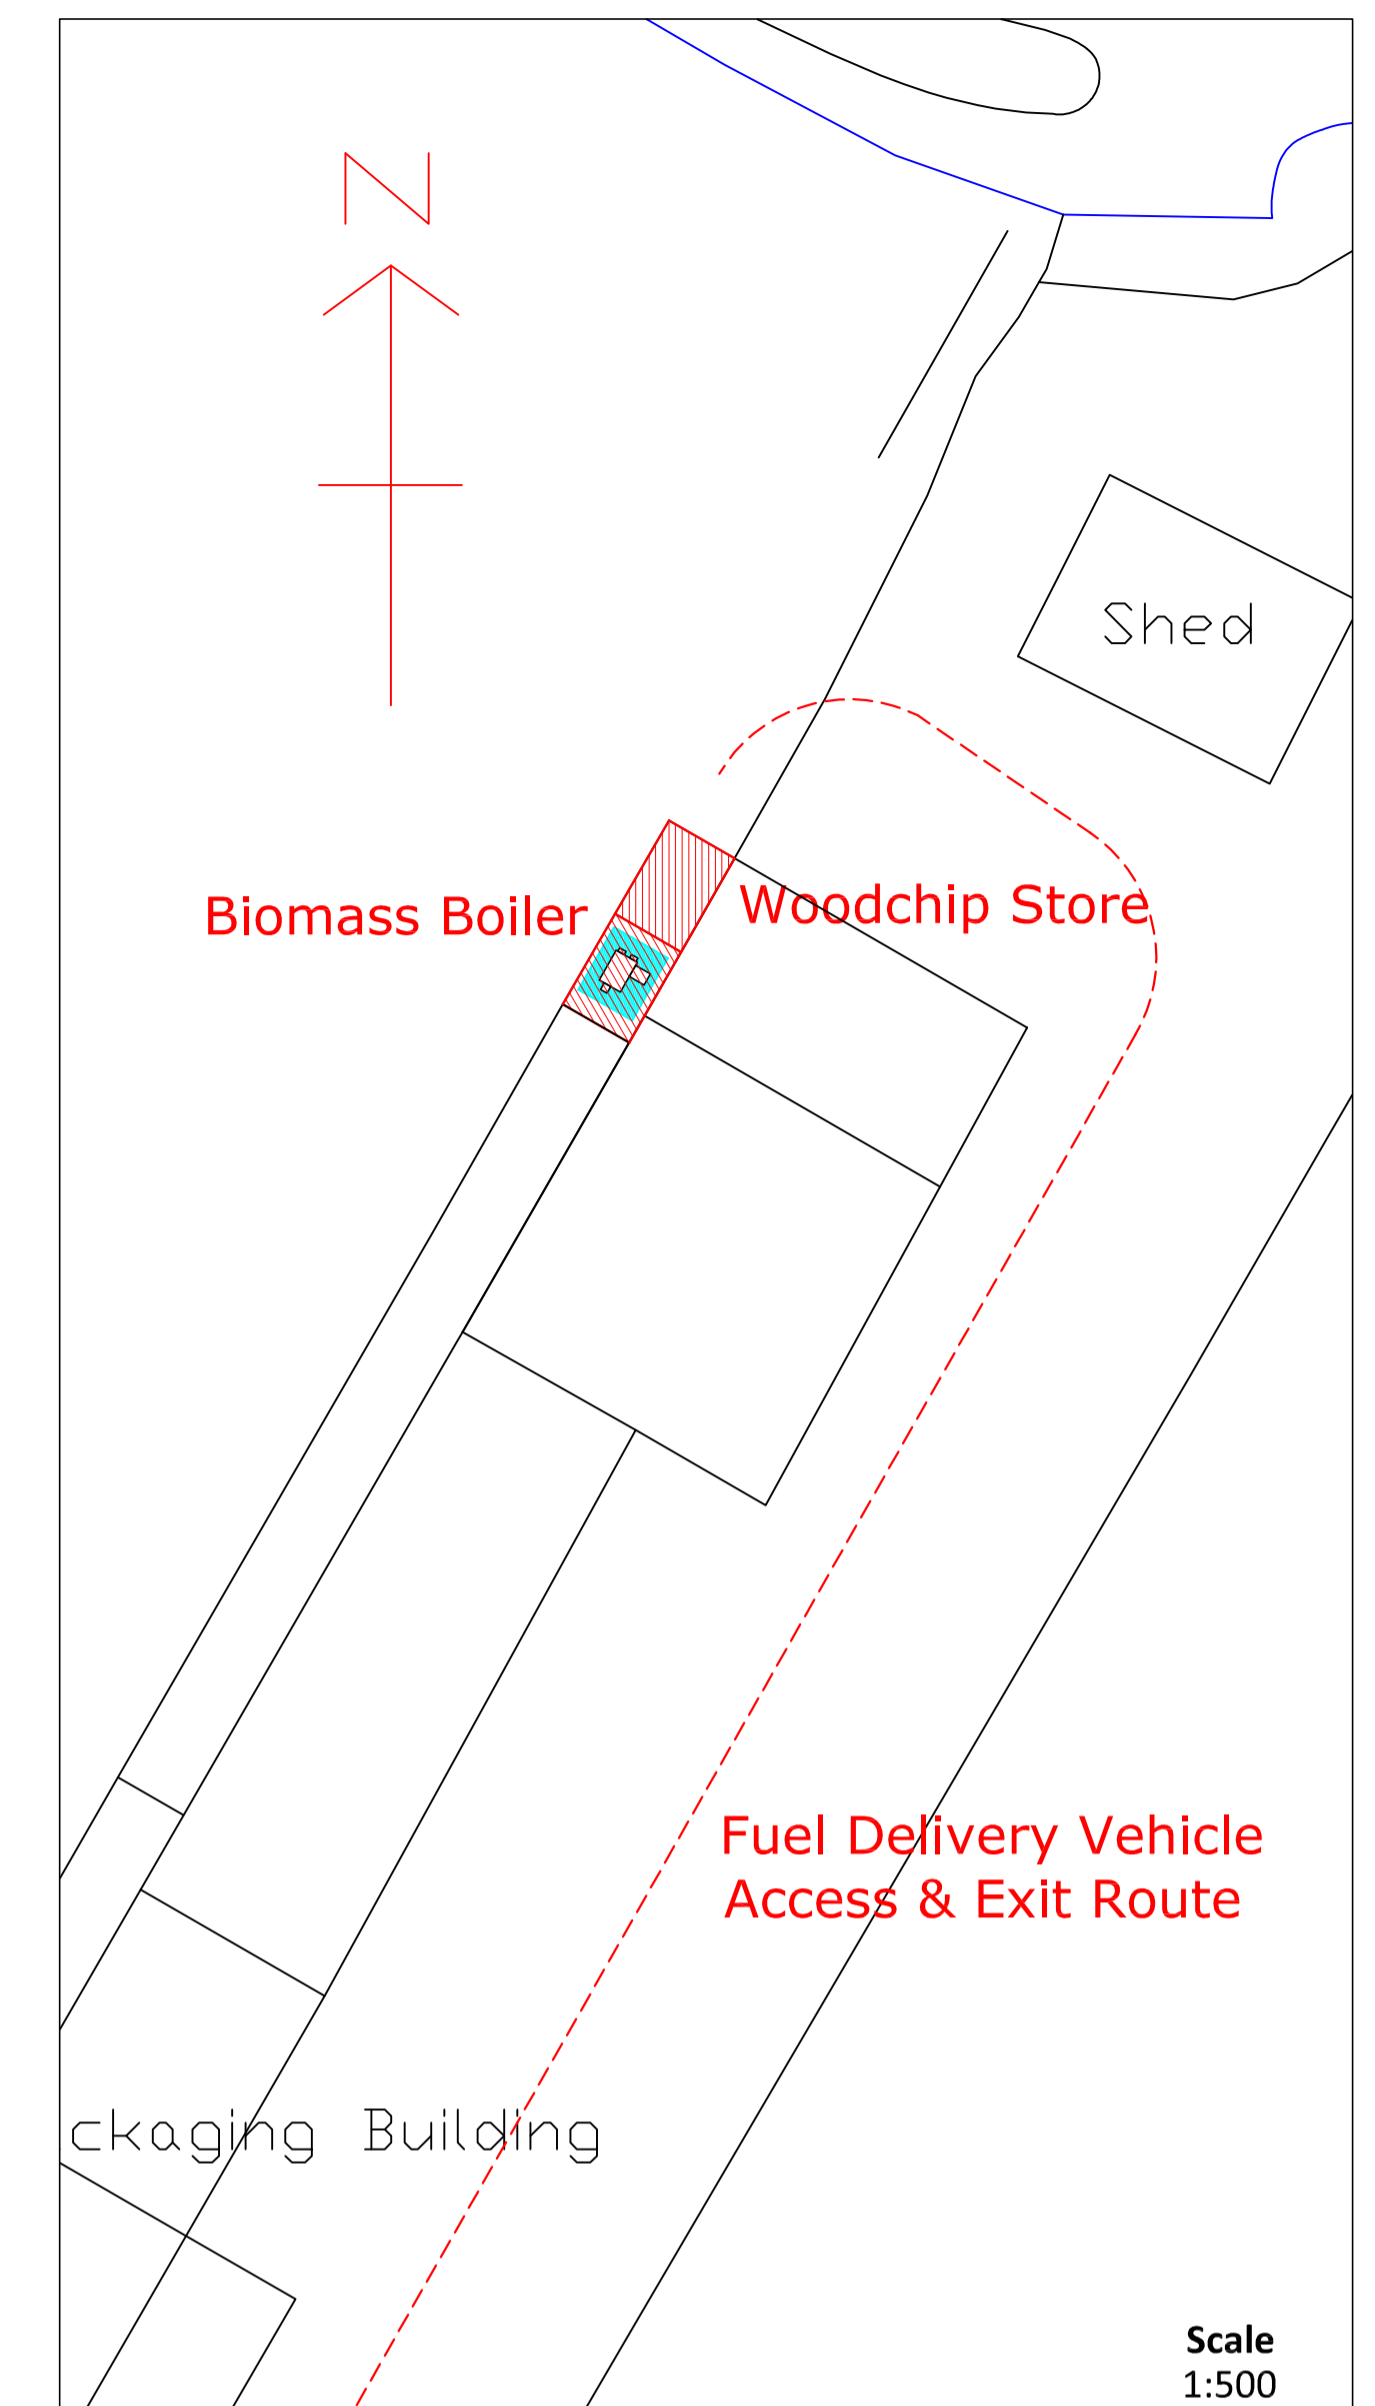

Scale
1:500

Revision	Date	Description
A	22-01-21	Red line boundary revised

DRAWING STATUS
Preliminary

Duncan Renewables
Unit 2
Rudgate Business Park
Rudgate
Tockwith
North Yorkshire
YO26 7RD

Tel: 01423 359600
Email: info@duncanrenewables.co.uk
Web: www.duncanrenewables.co.uk

PROJECT NAME
Service Timber 3 Planning

CUSTOMER NAME(S)
Service Timber

SITE ADDRESS
Service Timber
Timber Terminal
Brighton Airfield
Bubwith
YO8 6GJ

DRAWING TITLE
Block Plan - Proposed

DRAWING NUMBER
20028 / mech / M02A

Drawn	Scale	Date
Peter James	1:2500 & 1:500	16 Dec 2020