



North Facing Elevation

Fuel Loading
Roller Door

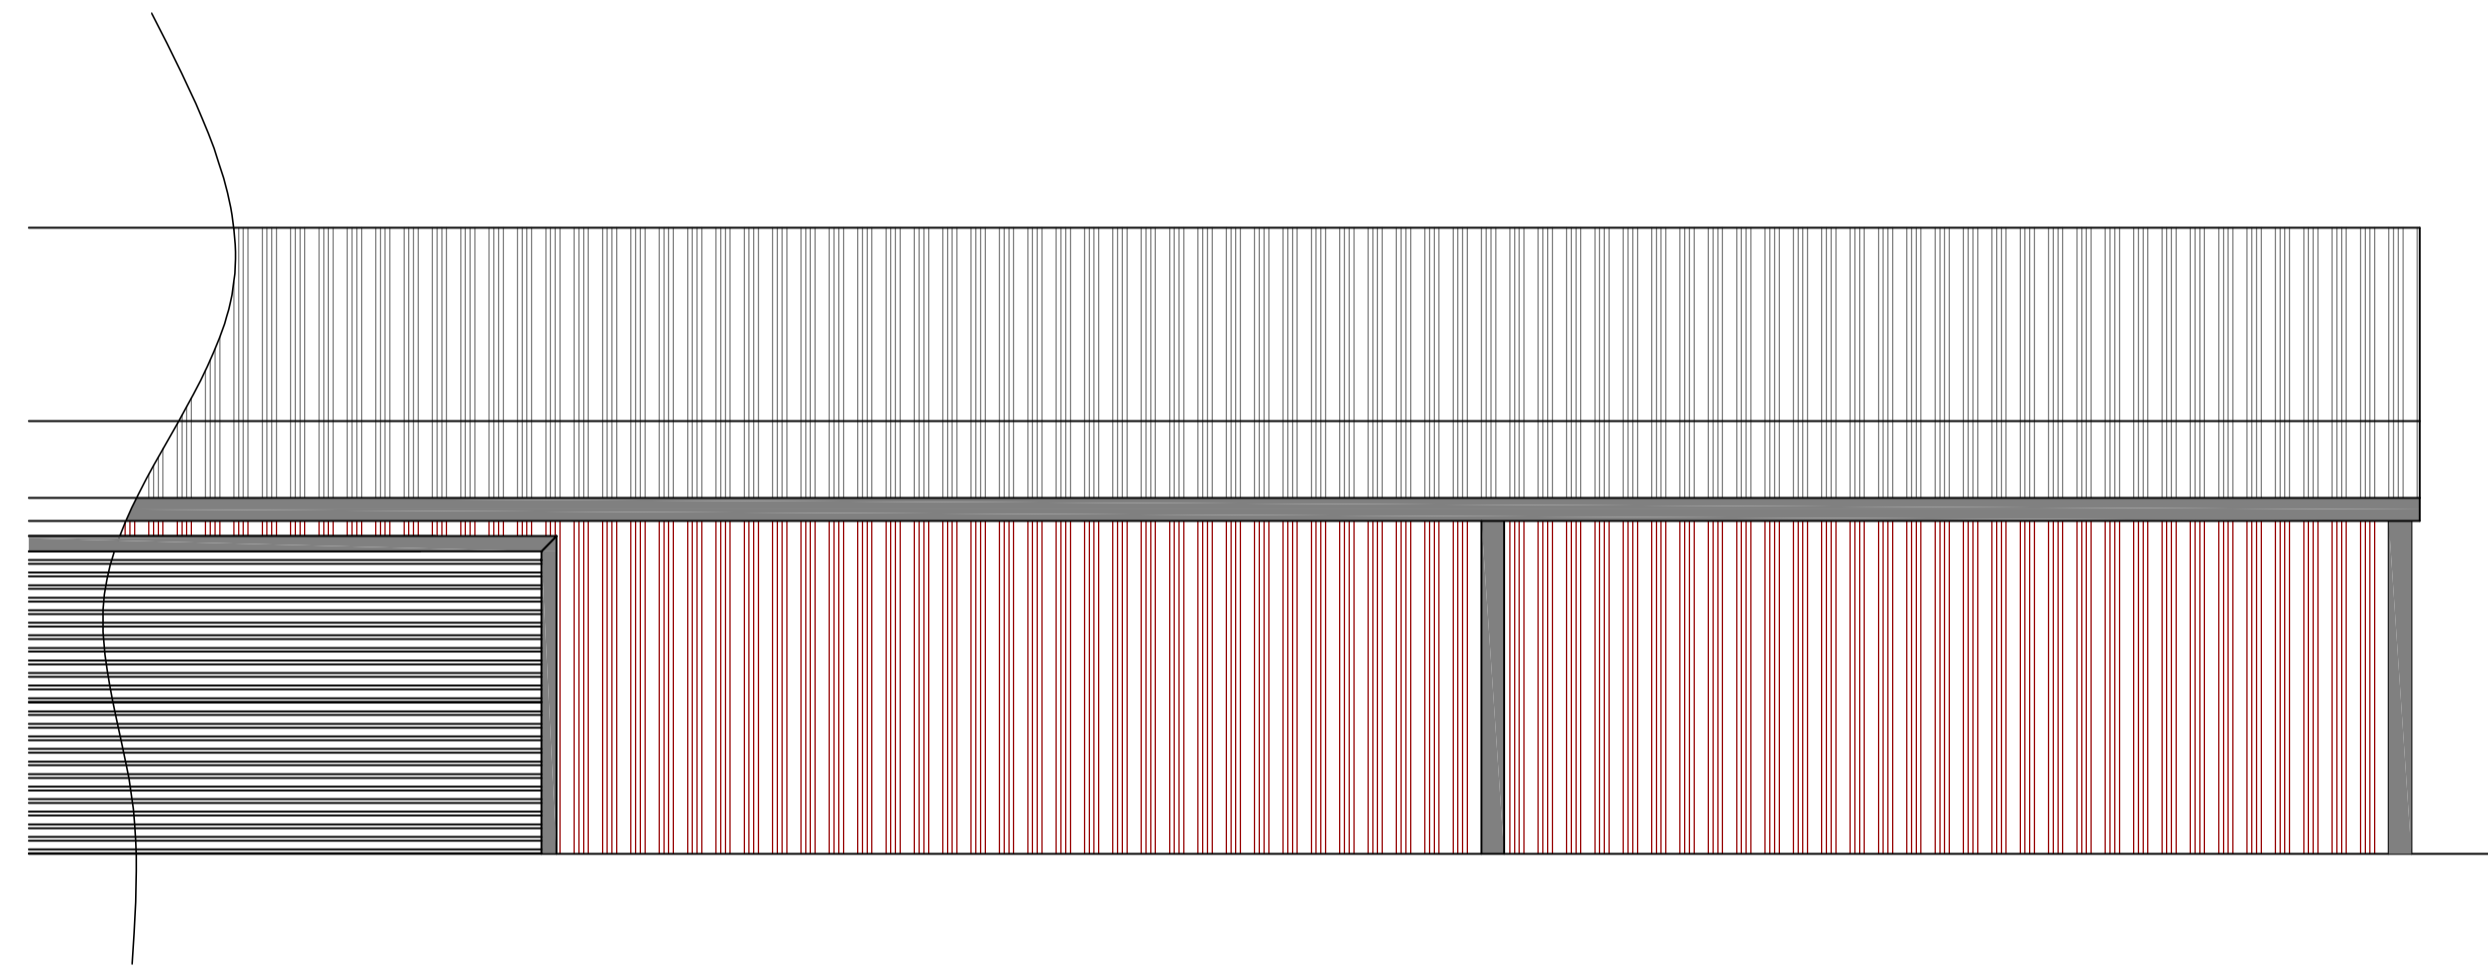


West Facing Elevation

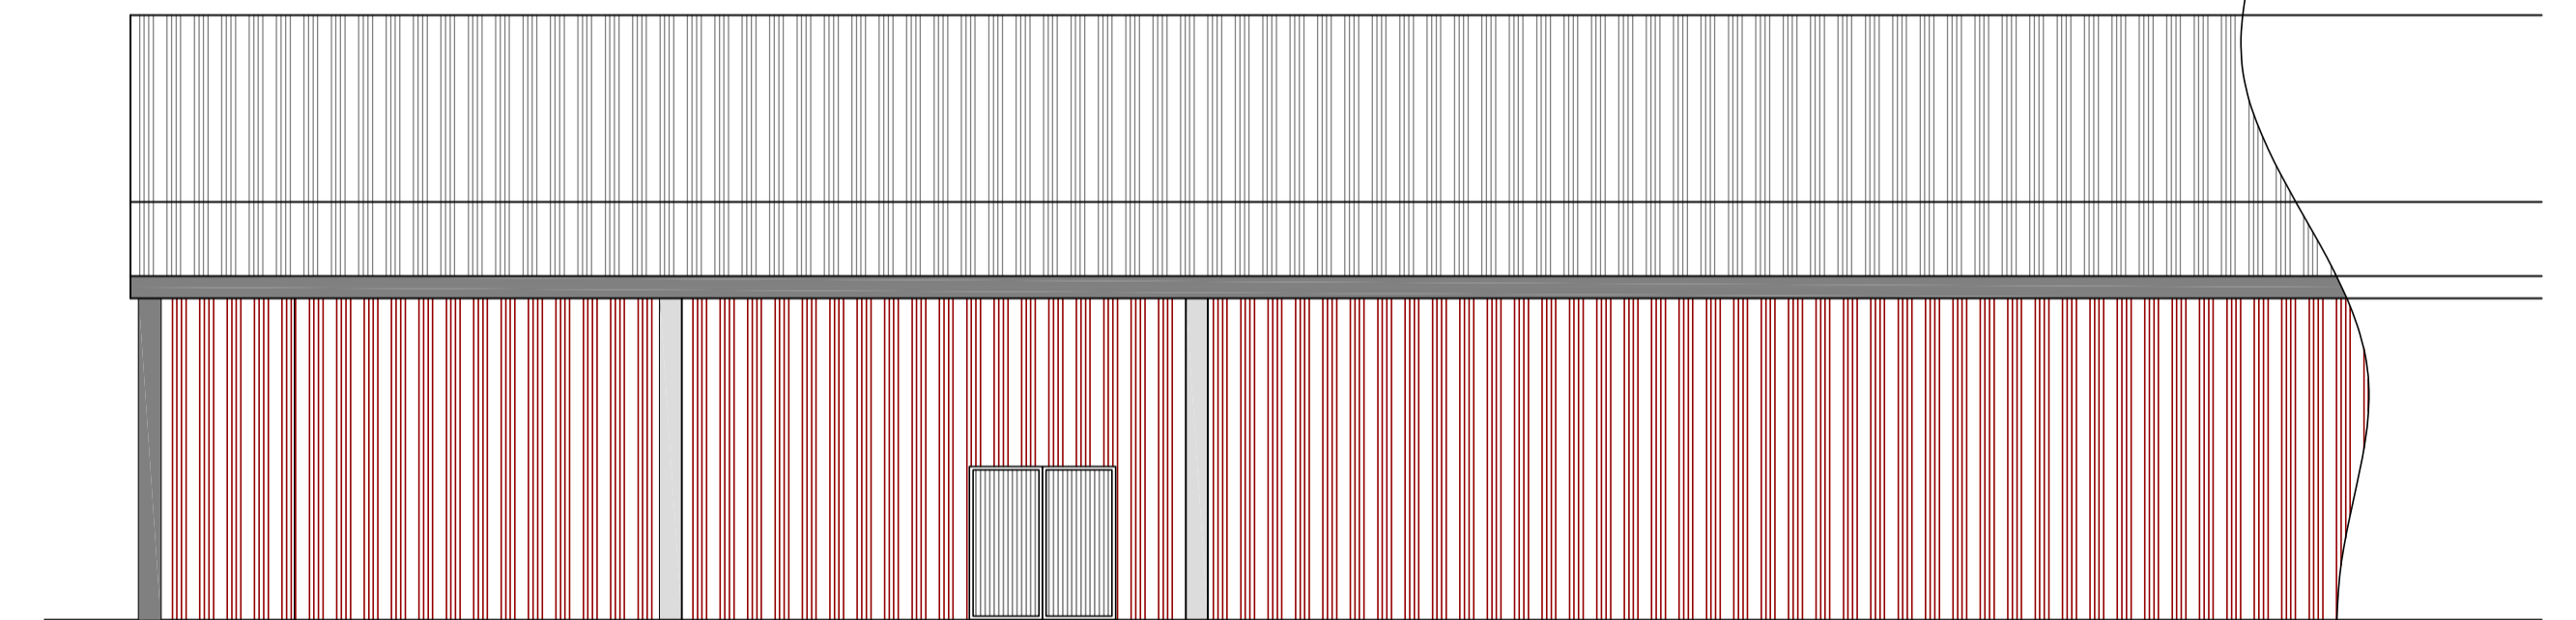

East Facing Elevation

Wood Chip Fuel Store

Biomass Boiler Plant Room

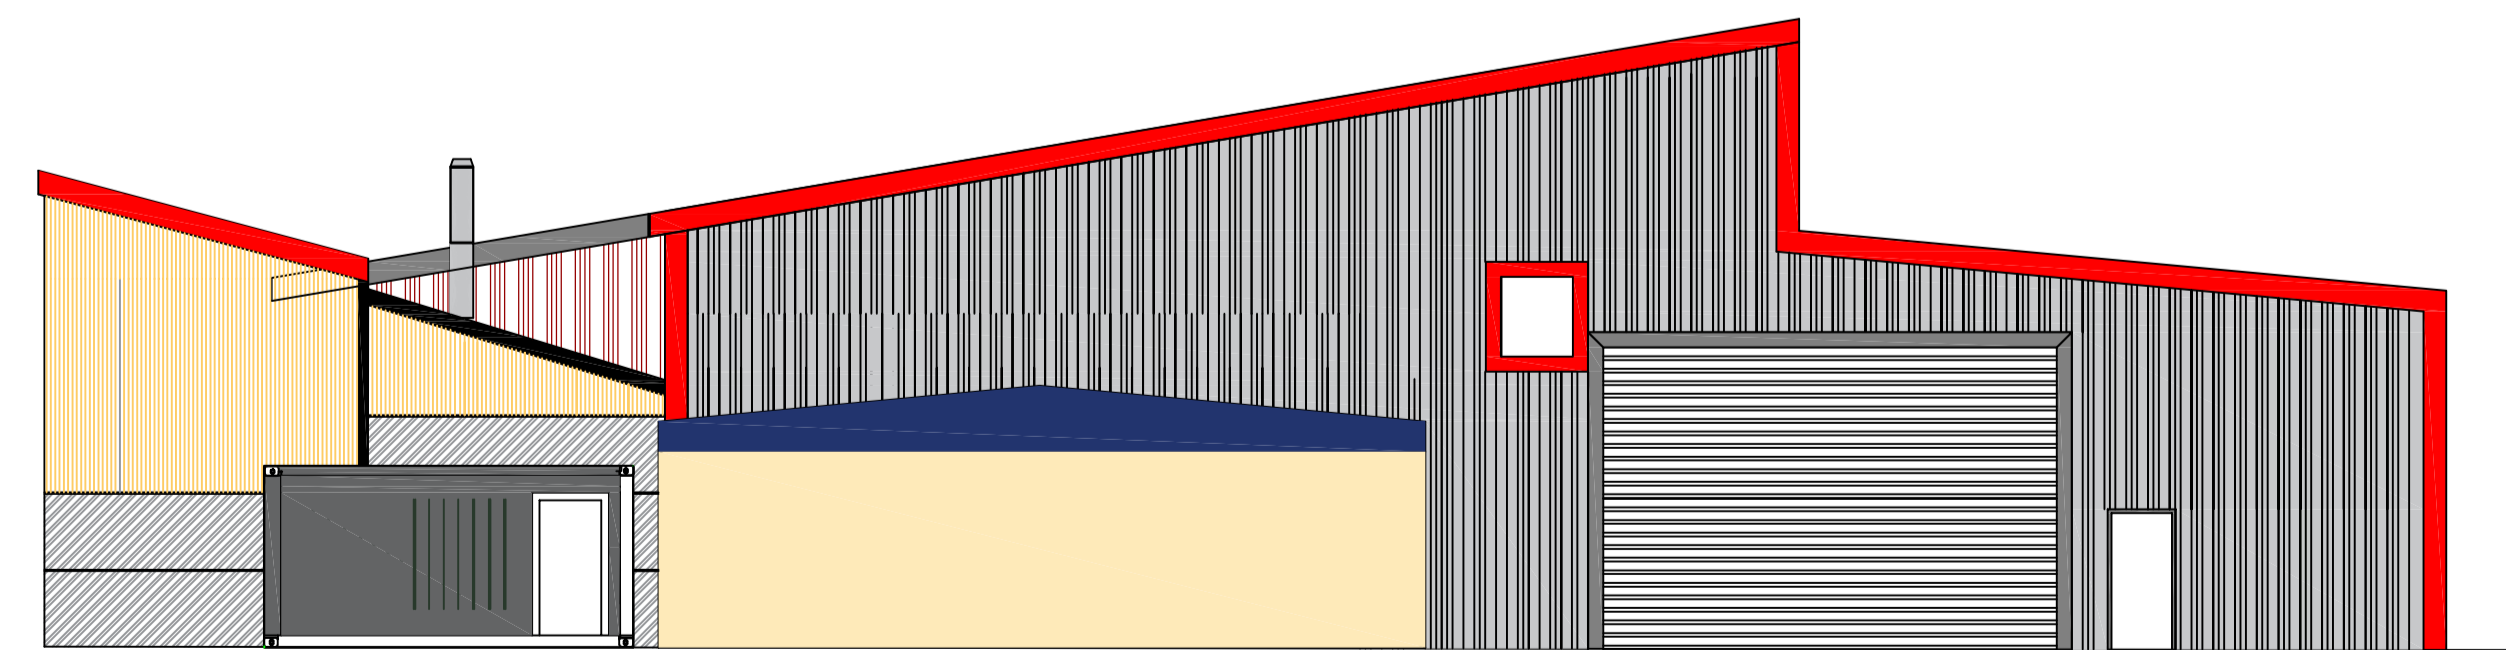

South Facing Elevation

Revision	Date	Description
A	22-01-21	North facing elevation amended

DRAWING STATUS
Preliminary

Duncan Renewables
Unit 2
Rudgate Business Park
Rudgate
Tockwith
North Yorkshire
YO26 7RD
Tel: 01423 359600
Email: info@duncanrenewables.co.uk
Web: www.duncanrenewables.co.uk

PROJECT NAME
Service Timber 3 Planning

CUSTOMER NAME(S)
Service Timber

SITE ADDRESS
Service Timber
Timber Terminal
Brighton Airfield
Bubwith
YO8 6GJ

DRAWING TITLE
Building Elevations - Existing

DRAWING NUMBER
20028 / mech / M03A

Drawn	Scale	Date
Peter James	1:100	16 Dec 2020