




BLOCK PLAN
(SCALE 1:50)

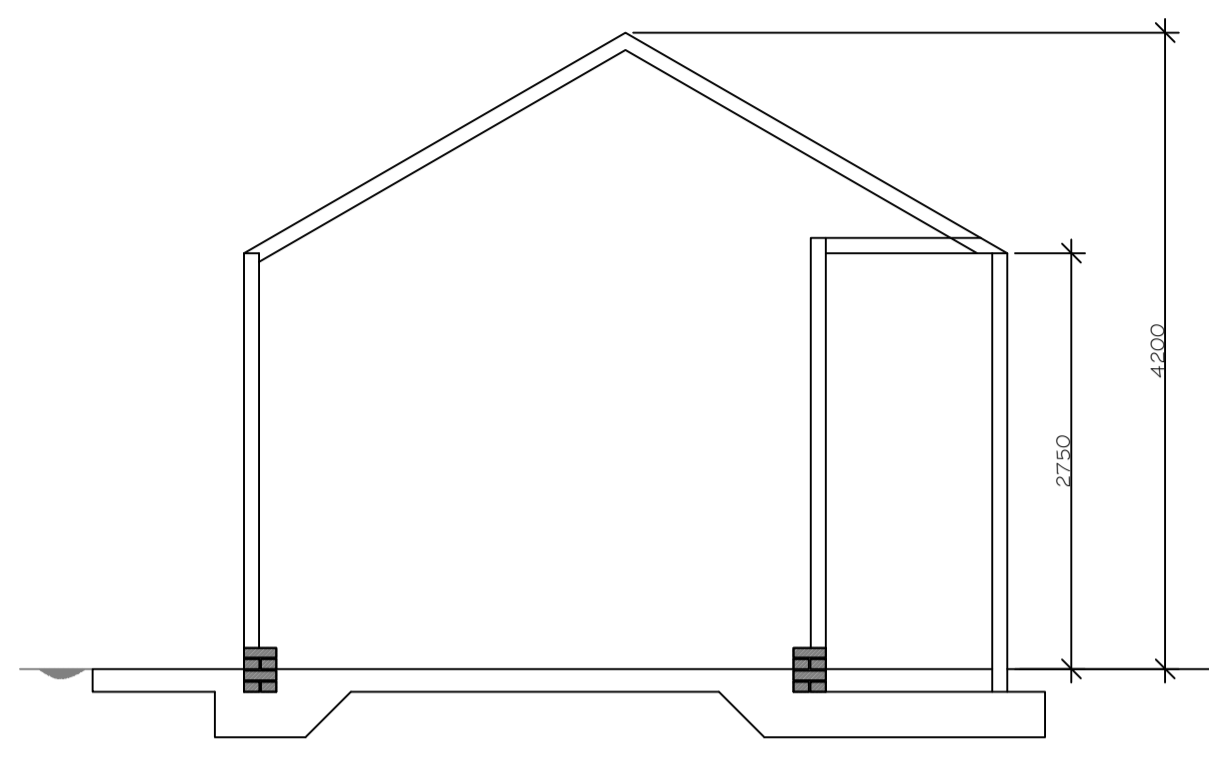


SECTION 01/1
(SCALE 1:50)

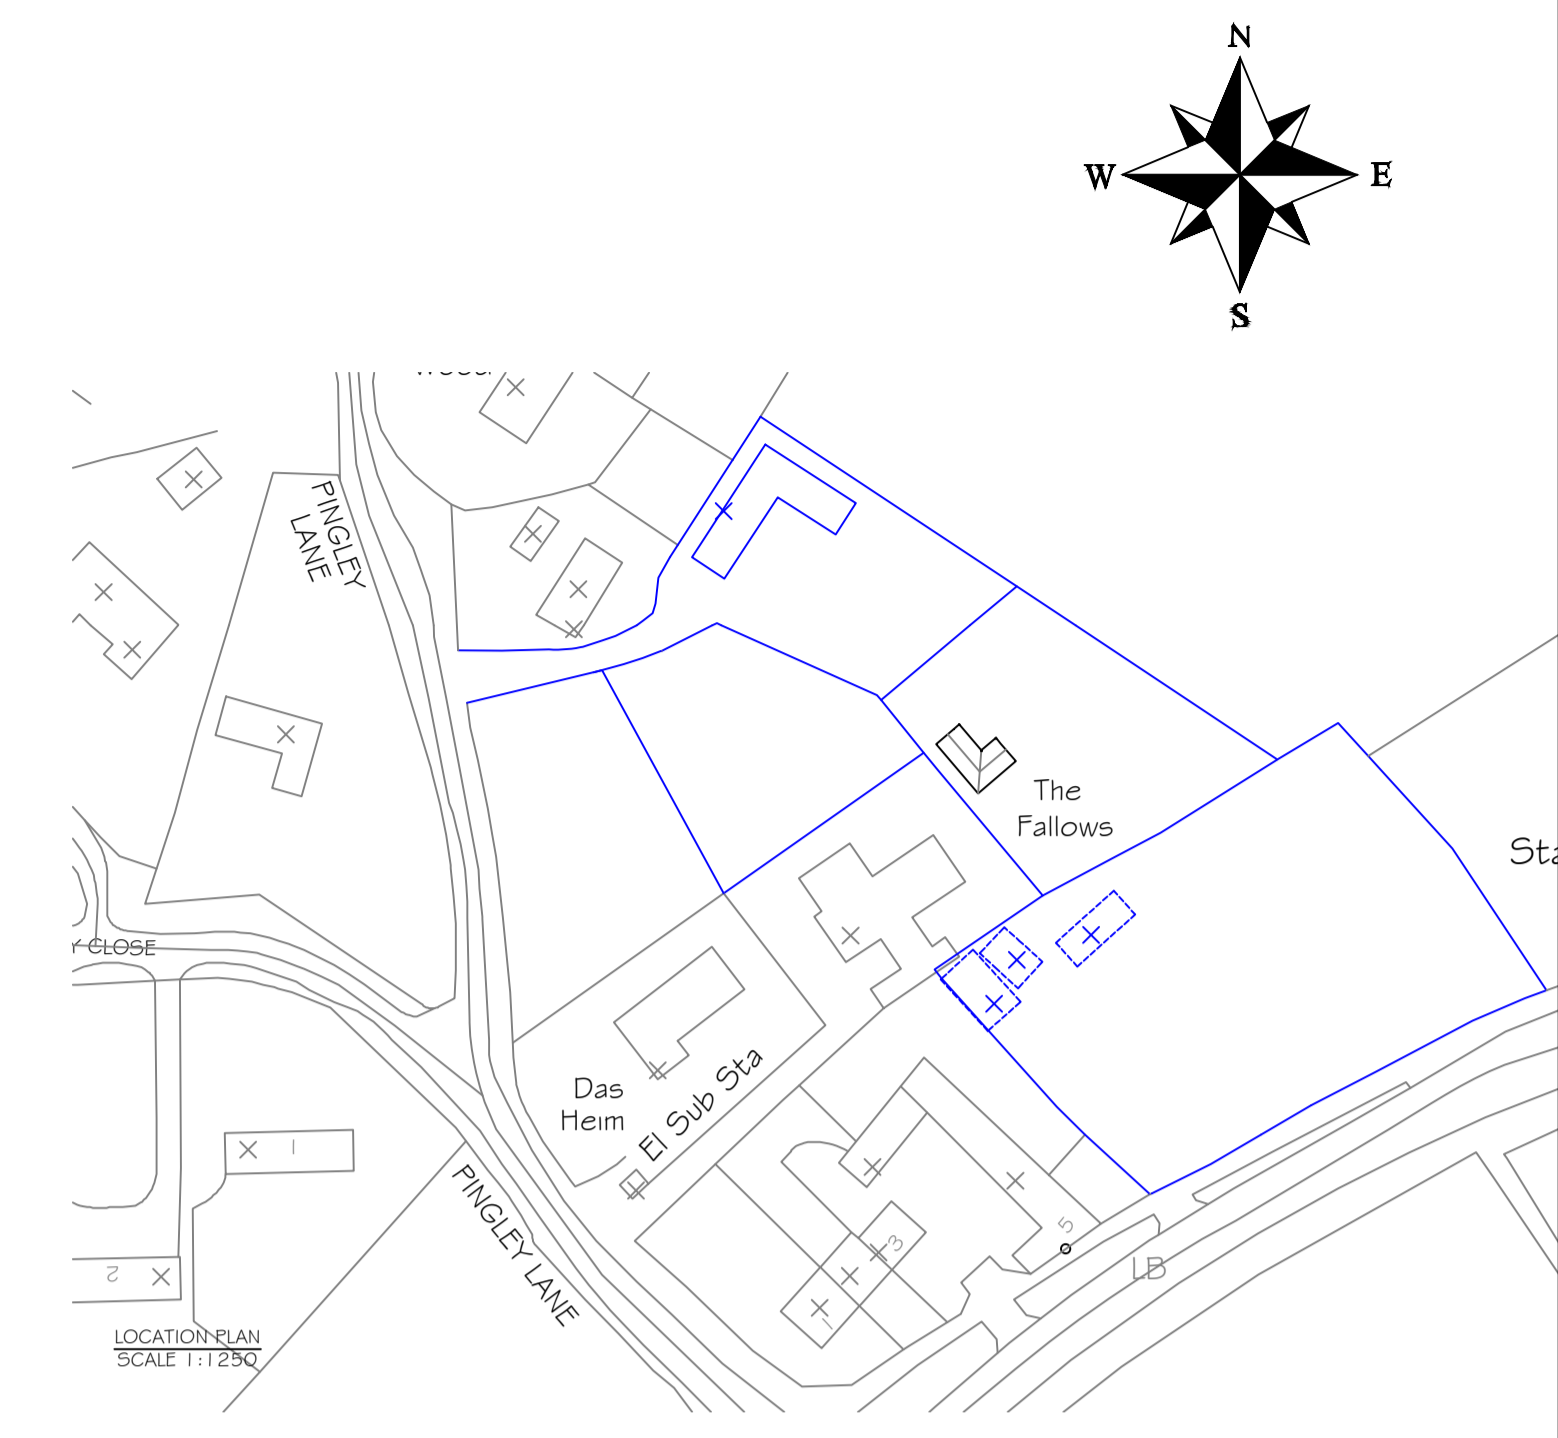


LOCATION PLAN
(SCALE 1:1250)

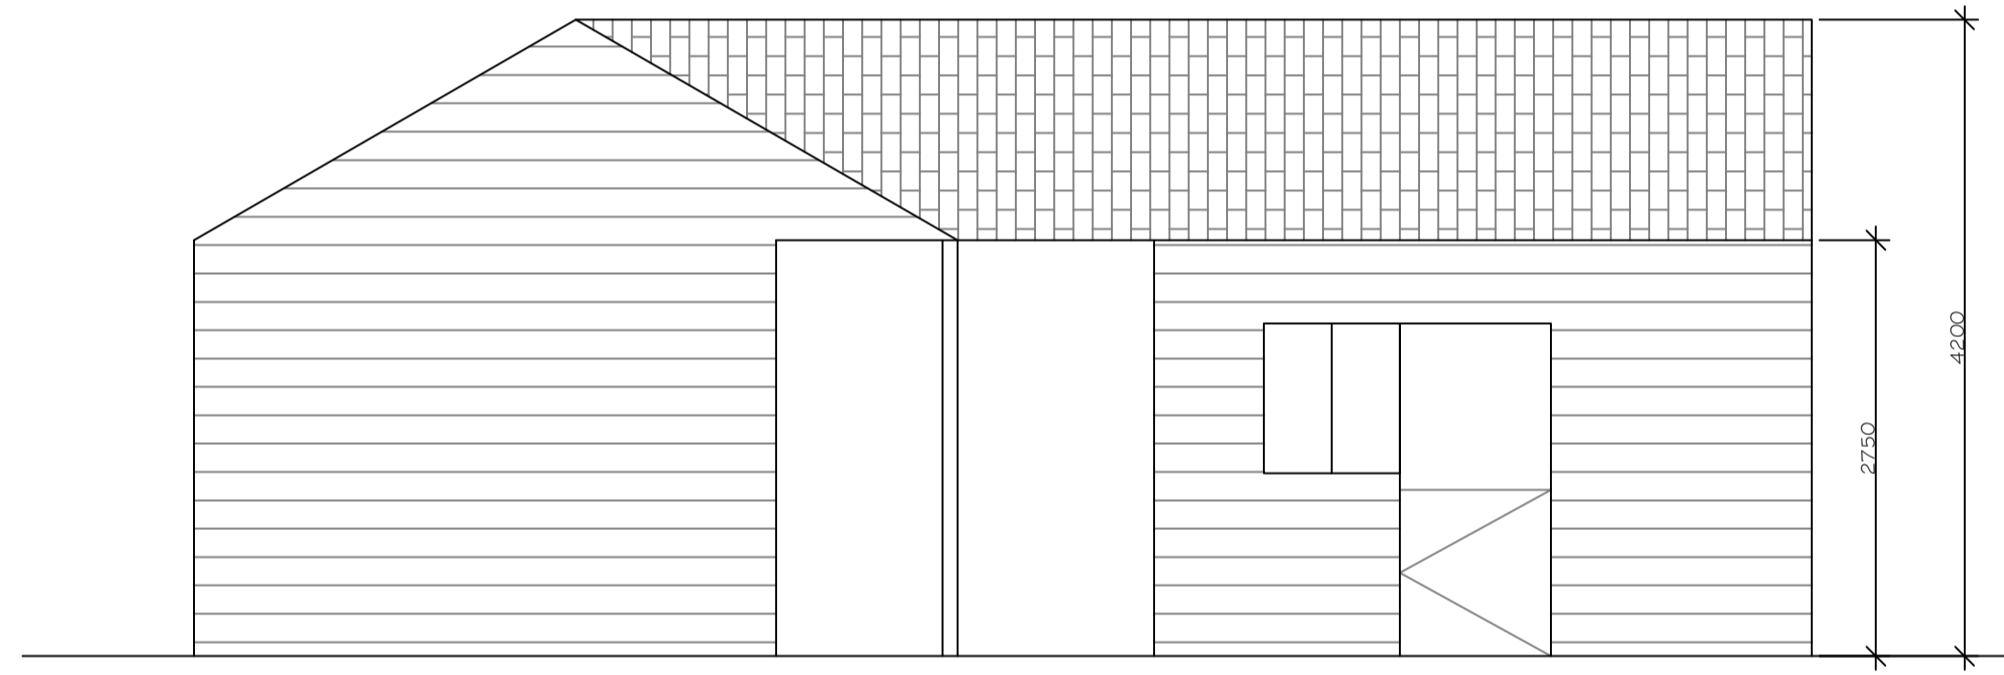


ELEVATION A
(SCALE 1:50)

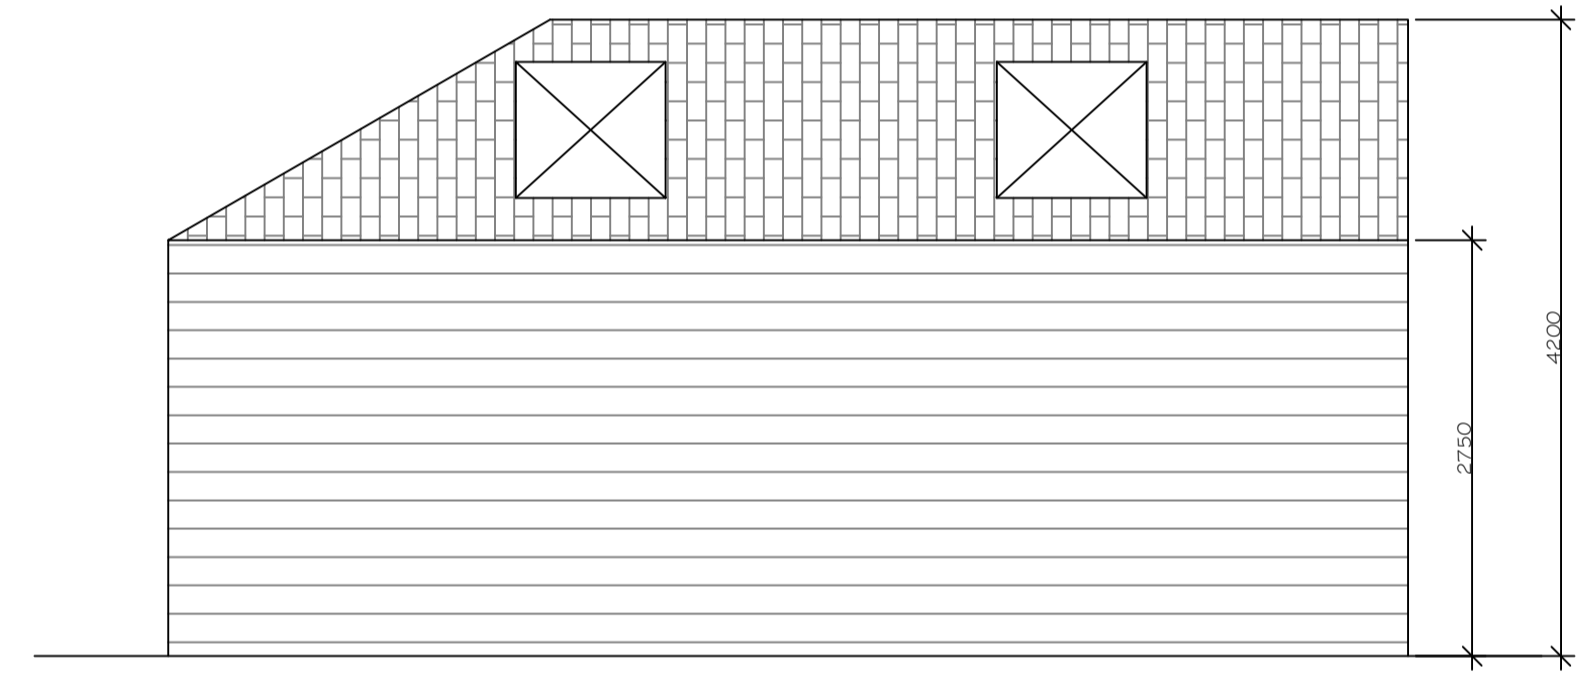

ELEVATION B
(SCALE 1:50)

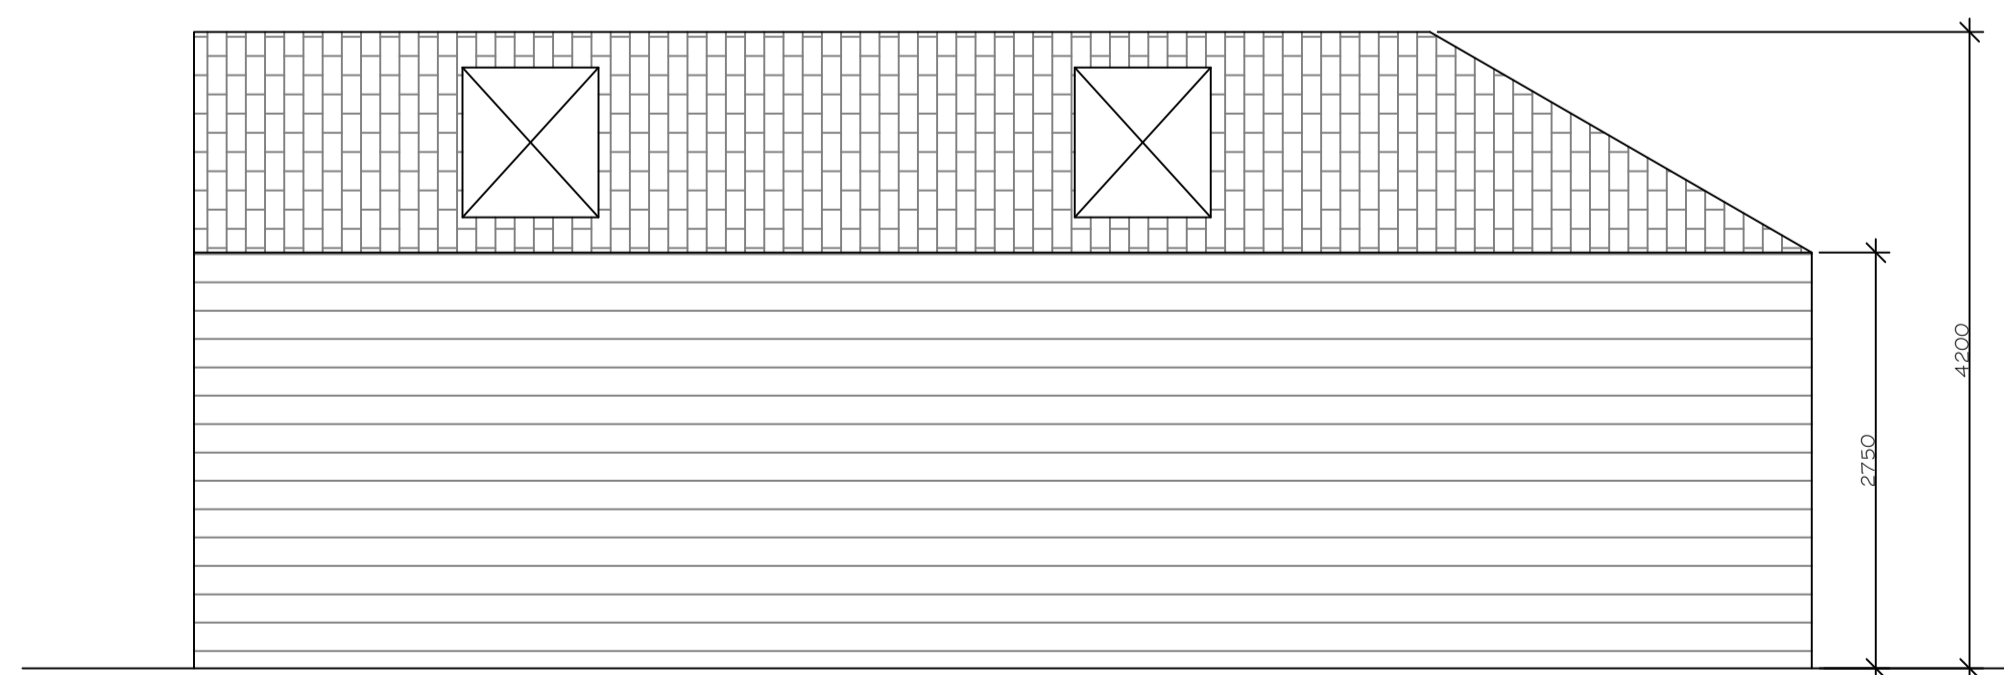

ELEVATION C
(SCALE 1:50)

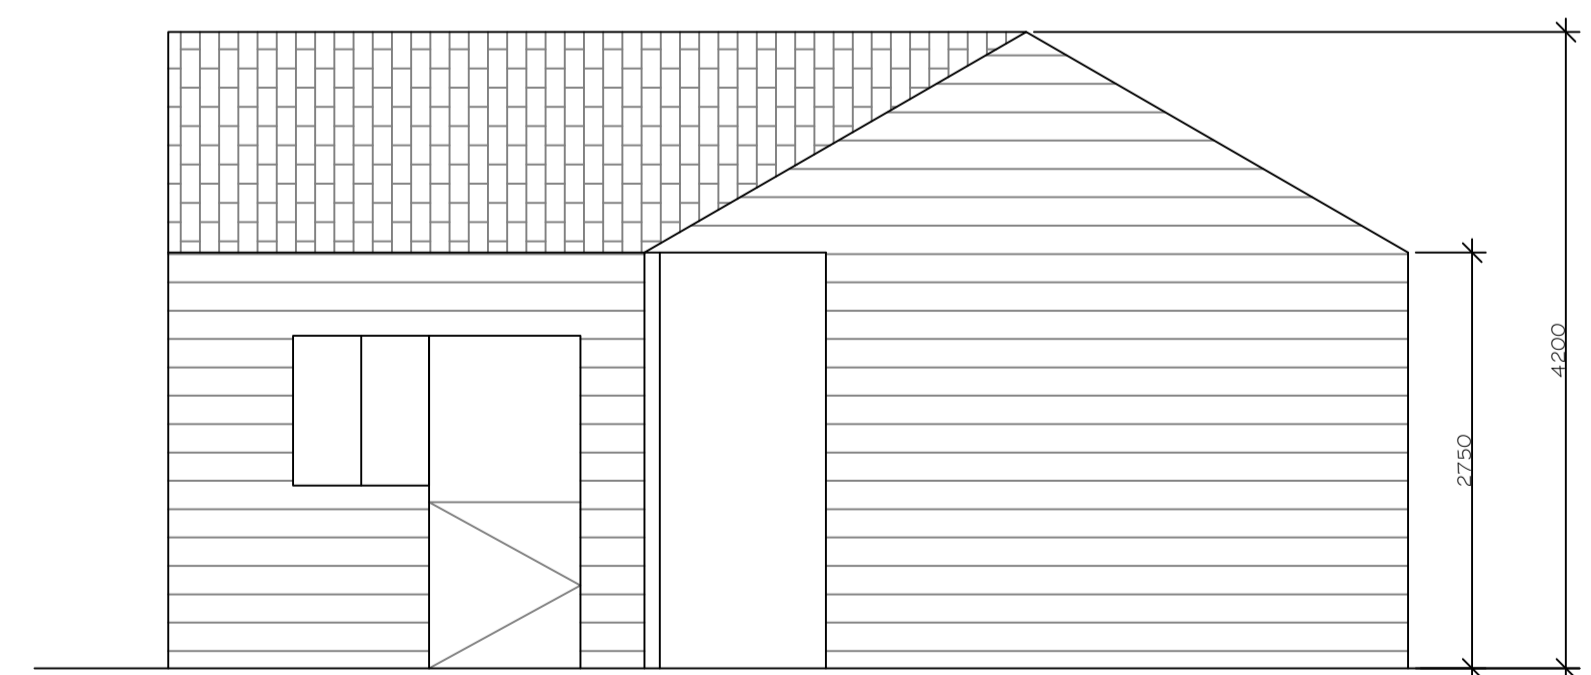

ELEVATION D
(SCALE 1:50)



JC Designs

Drawing No. 2021-101 Rev. A

CLIENT Mrs Hall

PROJECT New Stables at
Land at Grange Farm
Staythorpe
Notts
NG23 5RH

DRAWING TITLE

Proposed
Block Plan, Location Plan & Elevations

Scales: 1:50, 1:1250
Paper Size: A1