


Ordnance Survey, (c) Crown Copyright 2019. All rights reserved. Licence number 100022432


EXISTING SITE LOCATION PLAN - 1:1250

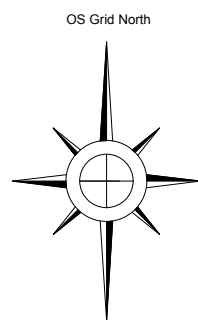

SITE AREA: 419 sqm

NB: All survey information provided by Promap. All dimensions based on digital mapping data and should be checked on site.

Application area

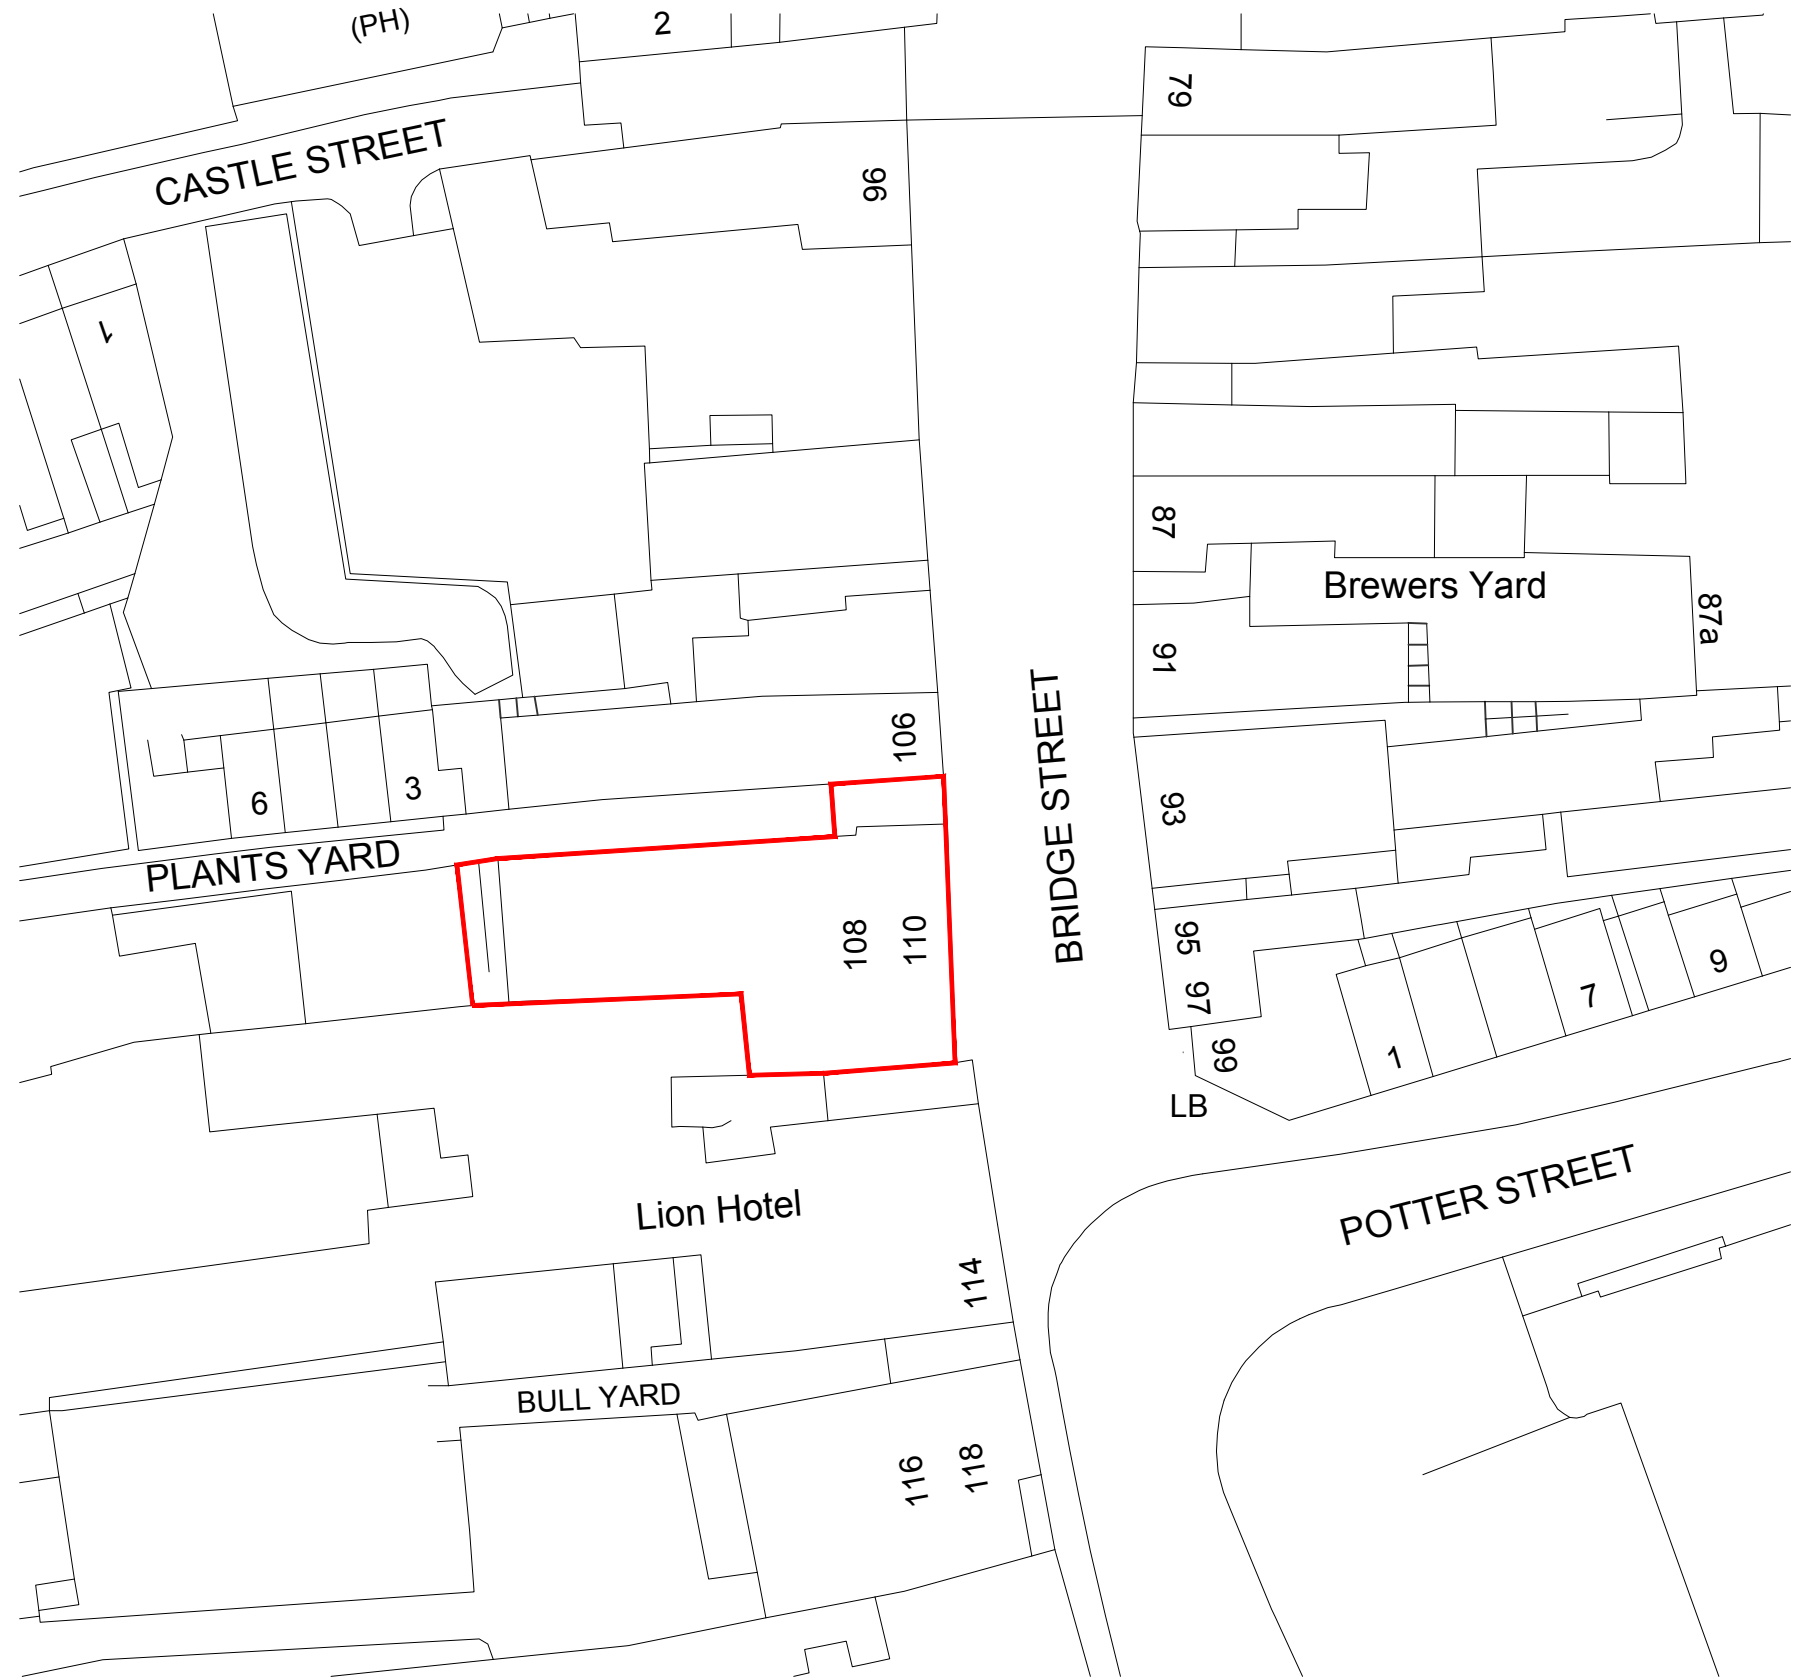

Ordnance Survey, (c) Crown Copyright 2019. All rights reserved. Licence number 100022432

EXISTING BLOCK PLAN - 1:500

