




location plan
scale 1 : 500

Scale Bar

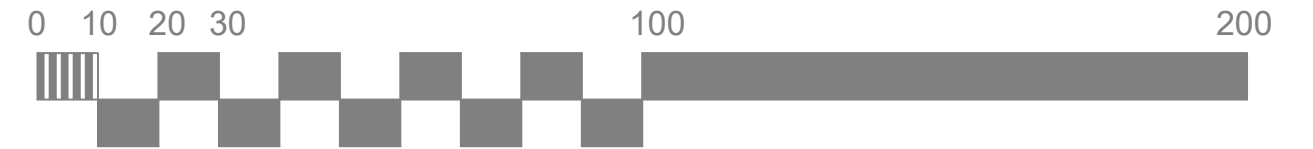

Scale 1 = 1 metre at 1 : 1250



location plan
scale 1 : 1250

rev	details	date
project 35a Beauty Bank Cradley Heath B64 7HZ		
drawing title Location Plan PLANNING		
date	16.12.2019	scale 1:500 & 1:1250 @ A3
project no.	2019 - 114	drawing no. 114 - 005
		revision

This drawing is copy right of loveridge design limited.
All dimensions to be checked on site.