



*General note:
All levels, setting out and dimensions must be checked on site by the contractor and any apparent discrepancies reported to the agent before work is put to hand.


This drawing is not to be scaled. It must be read in conjunction with the relevant specification clauses

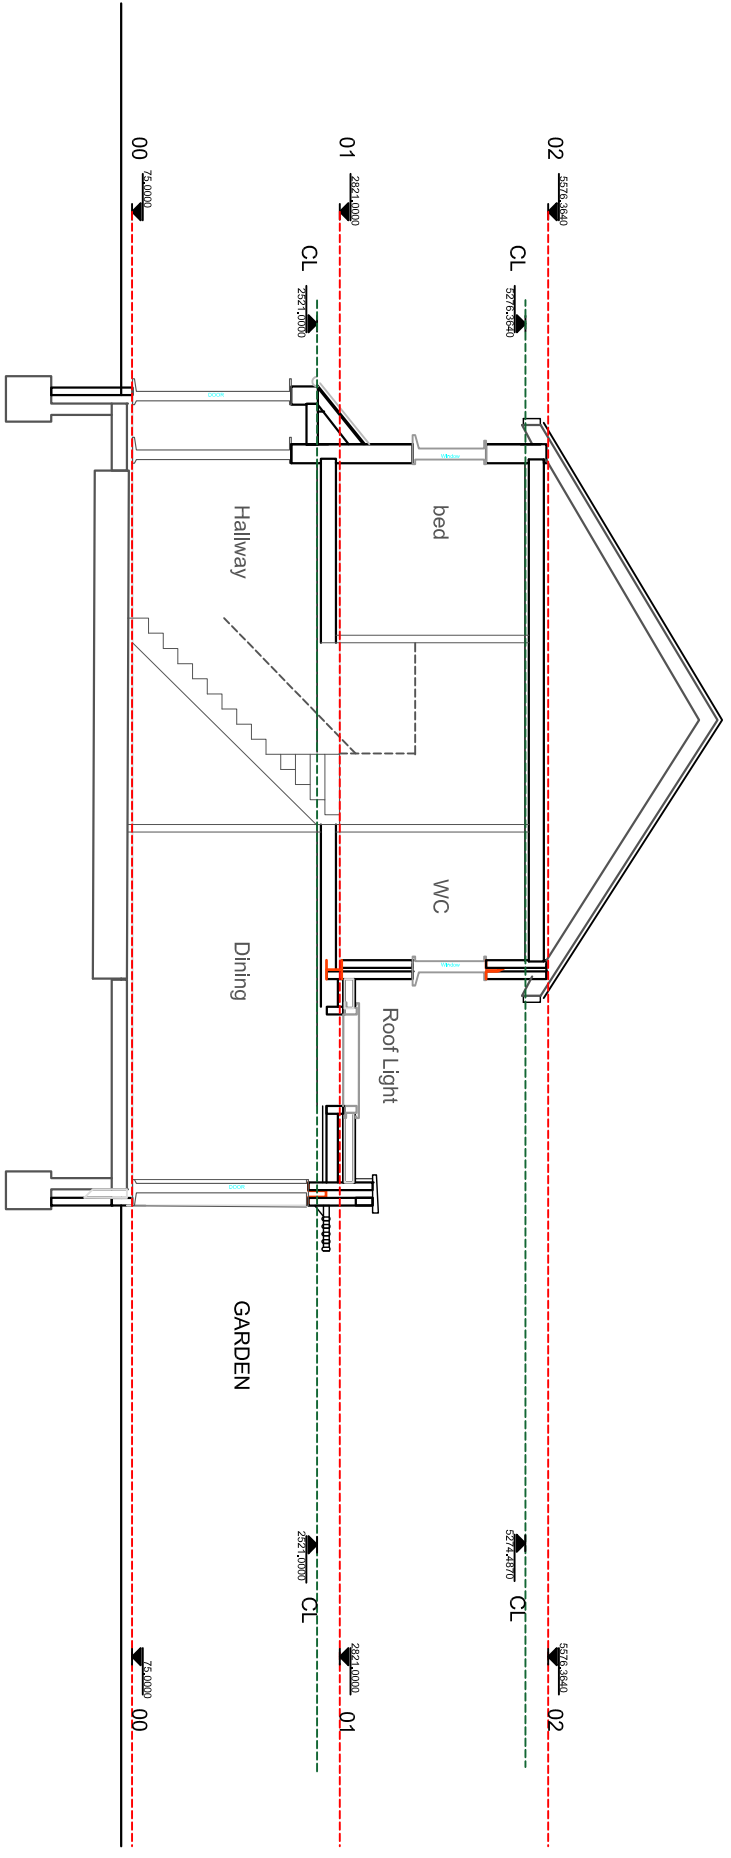

01 Existing Section
1:100 (A3)

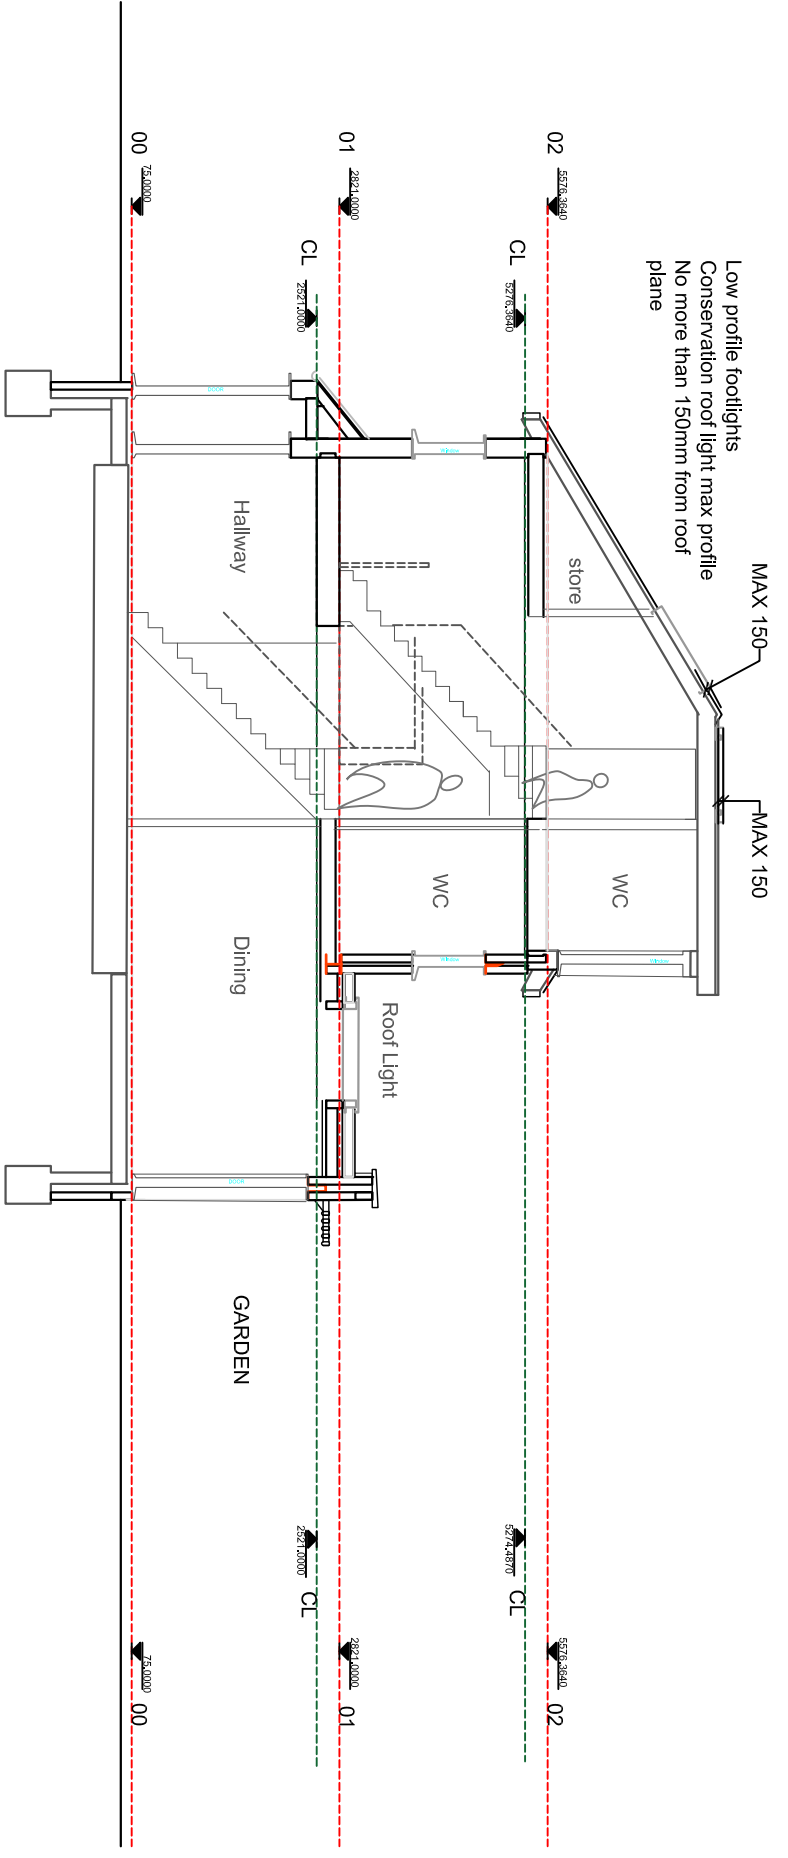

02 Proposed Section
1:100 (A3)

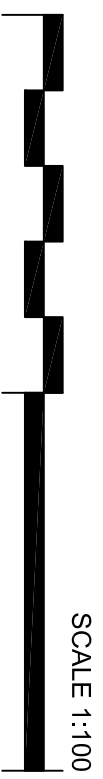

P1	PLANNING	25/07/2021
No.	Reason For Issue	Date
Key Plan		

Project:
99 Dimsdale Dr, Enfield
EN1 1HB

Client:
Mrs Licithea Arundhantham
Architect:



E : info@myideasshed.co.uk

Title:
Proposed Section

1:100 (A3)

Drawing Status:
PLANNING

Project No: T_065
Drawing No: 1115
Revision: P1