


Site Location Plan

Scale: 1:1250@A3

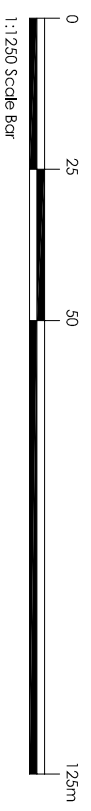

Rev.	Description	Date	CHKD

Client:
Mr & Mrs Whittington

Project:
Proposed new dwelling

Address:
Land adf to Existing Stables
Bluebell Meadow
East Langdon Road
Mortlin

Drawing Title:
Site Location Plan

Drawn By:
Date: Oct 2020 Scale: 1:1250@A3

Drawing No: 393/01 **Rev:**