


Proposed Site Block Plan

Scale: 1:500@A3

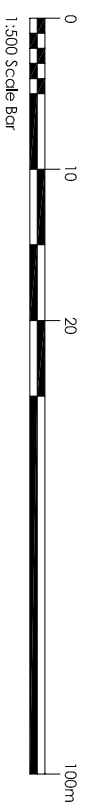

Rev.	Description	Date	CHKD

Client:
Mr & Mrs Whittington

Project:
Proposed new dwelling

Address:
Land adf to Existing Stables
Bluebell Meadow
East Langdon Road
Mortlin

Drawing Title:
Proposed Site Block Plan

Drawn By:
Date: Oct 2020
Scale: 1:500@A3

Drawing No: 393/ 02
Rev: