



Bay House School

Rooflight Layout Plan

Roof 5

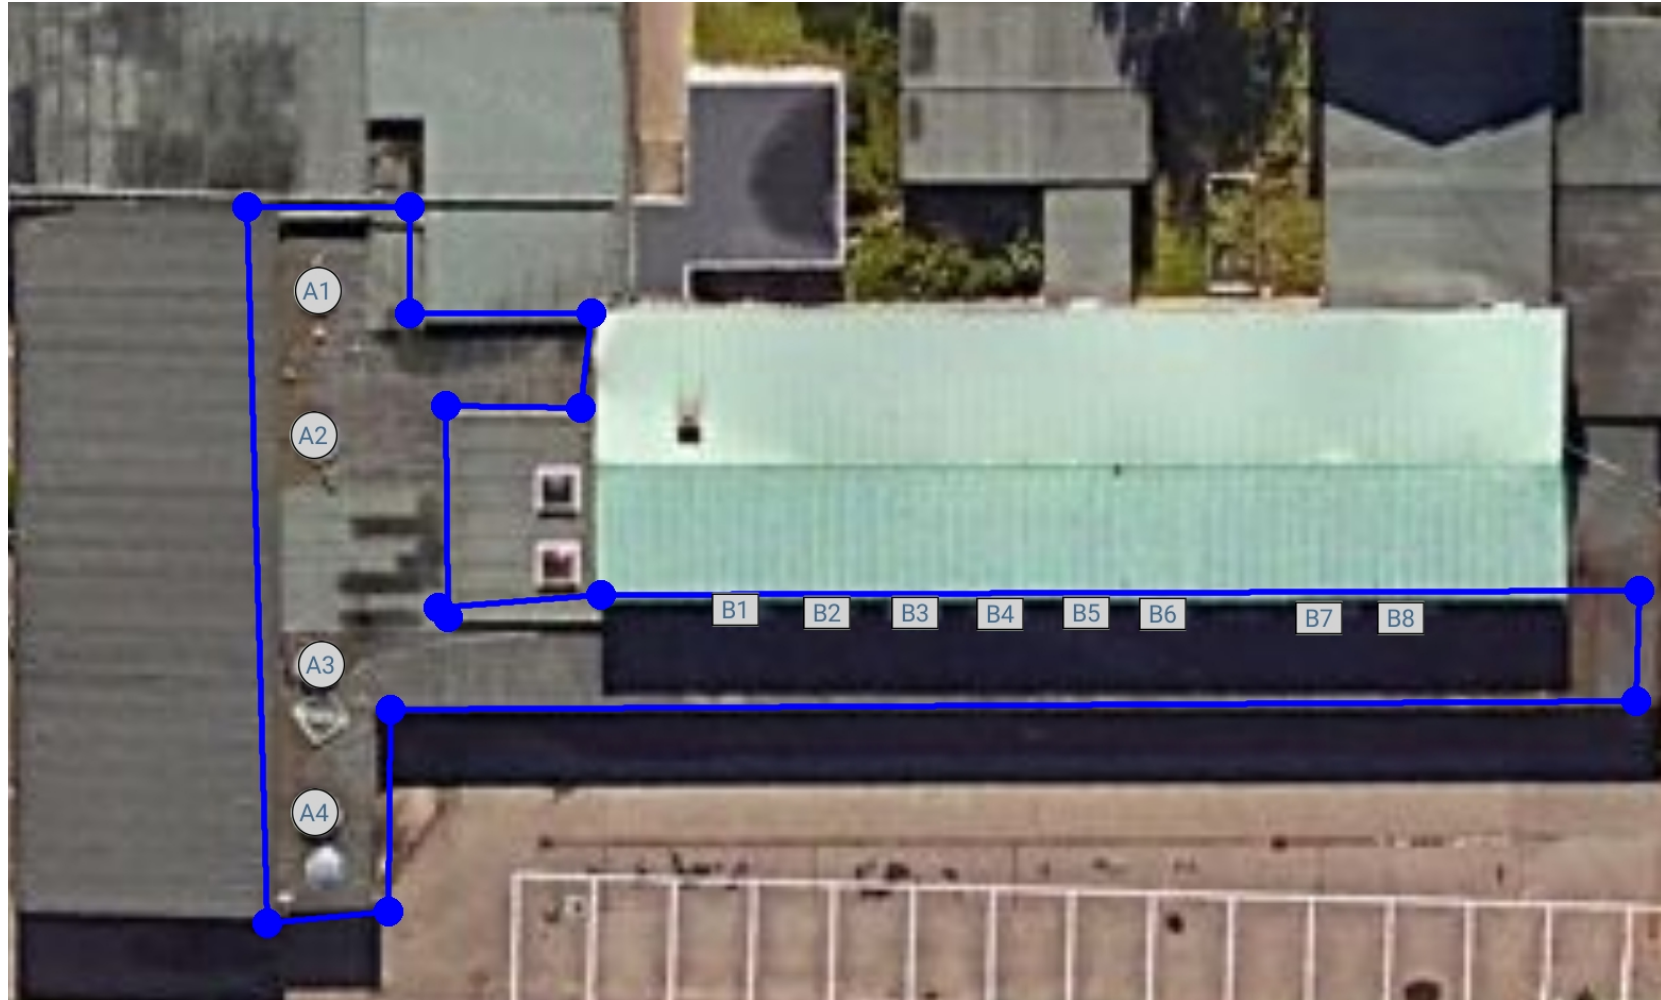

Please note, this drawing is not to scale

Project Number: P00054961	Client: Soprema UK Ltd	Revision: 1	
Project Name: Bay House School	Project Owner: Euan Davies	Created Date: 2020-11-05 05:45:41	