



Existing

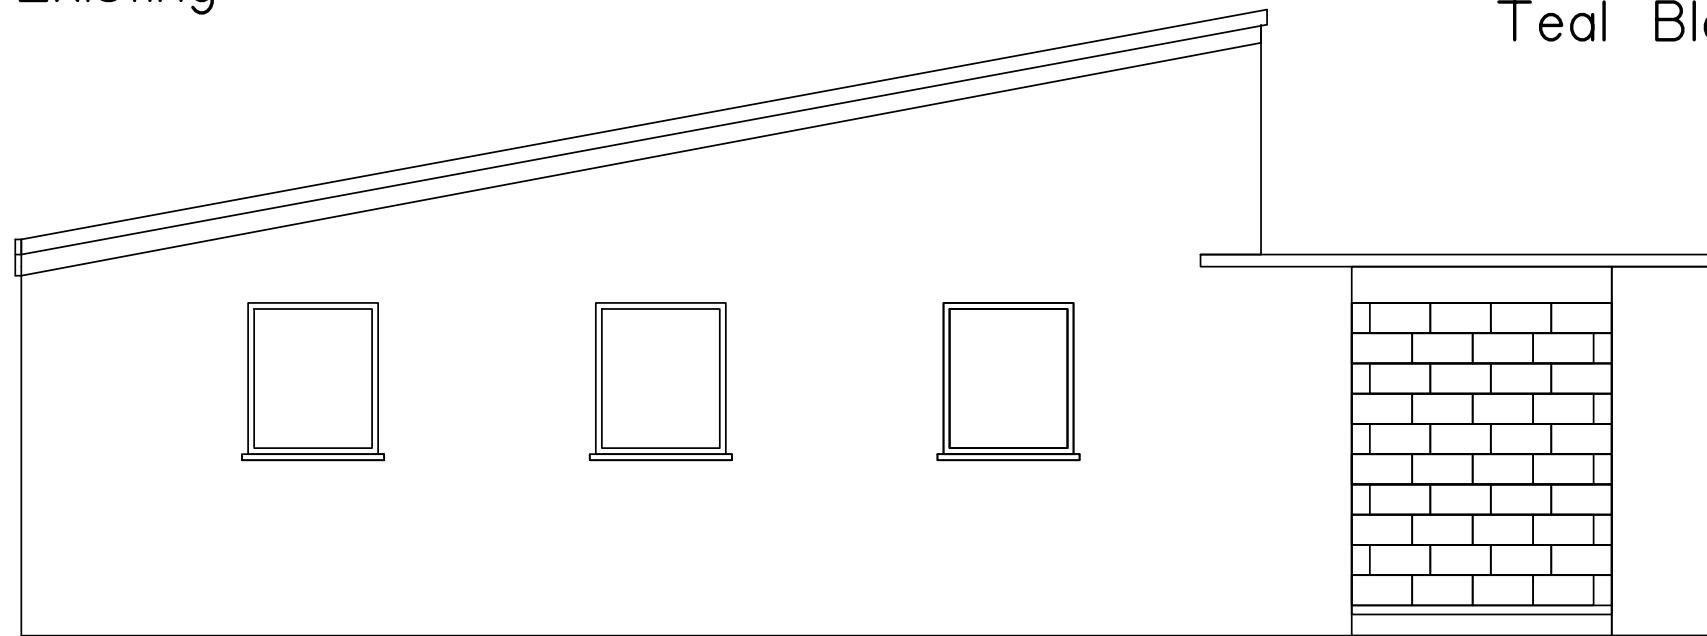

Teal Block North

Proposed

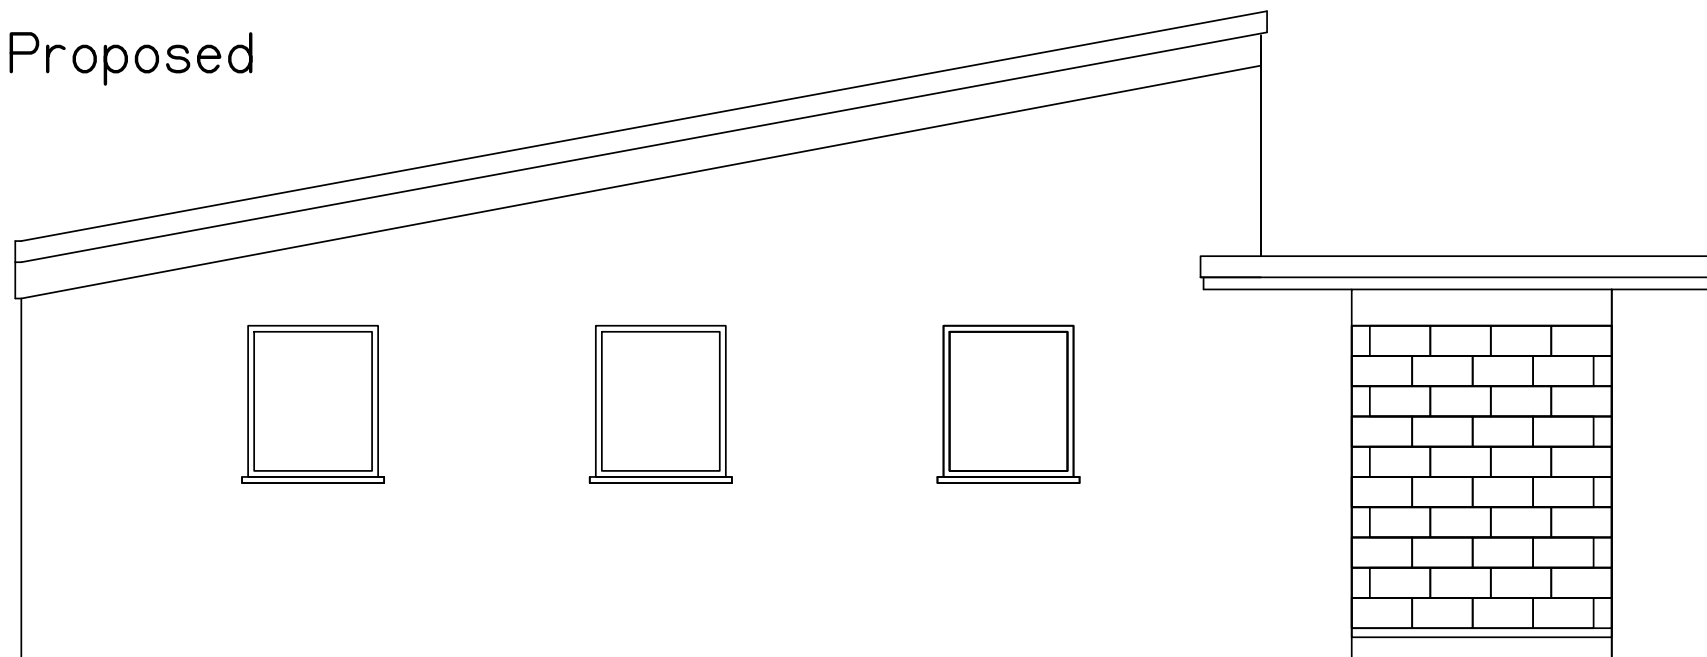

Scale 1:50@A3