


RED BLOCK FRONTAGE NORTH ELEVATION

Existing



Proposed

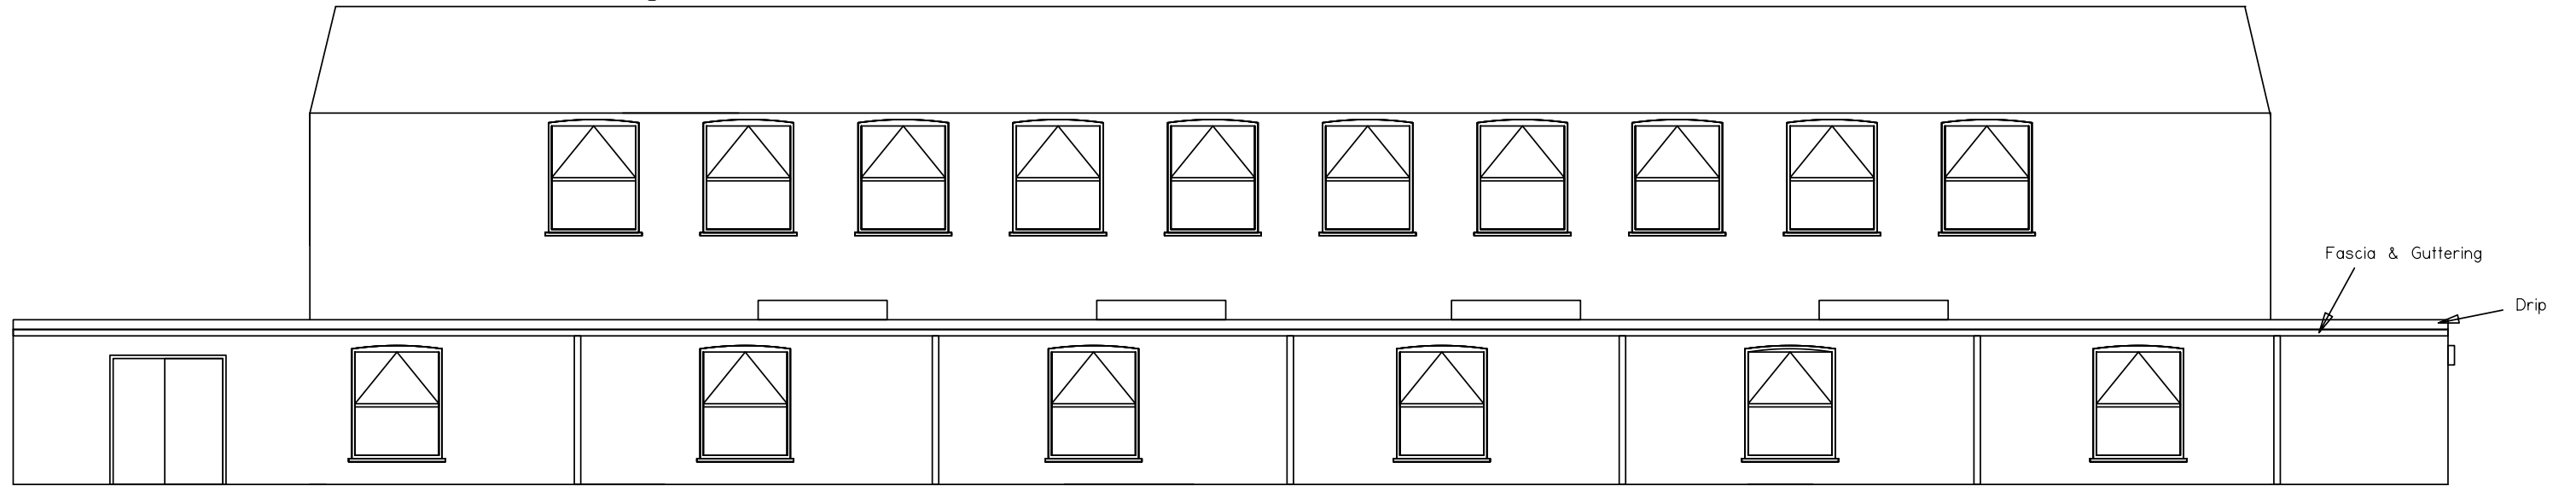