




Figured dimensions to be taken in preference to scaled dimensions.
 All dimensions to be checked on site by the main contractor and any discrepancies found to be reported to M.J. Design Services.
 This drawing is the copyright of M.J. Design Services

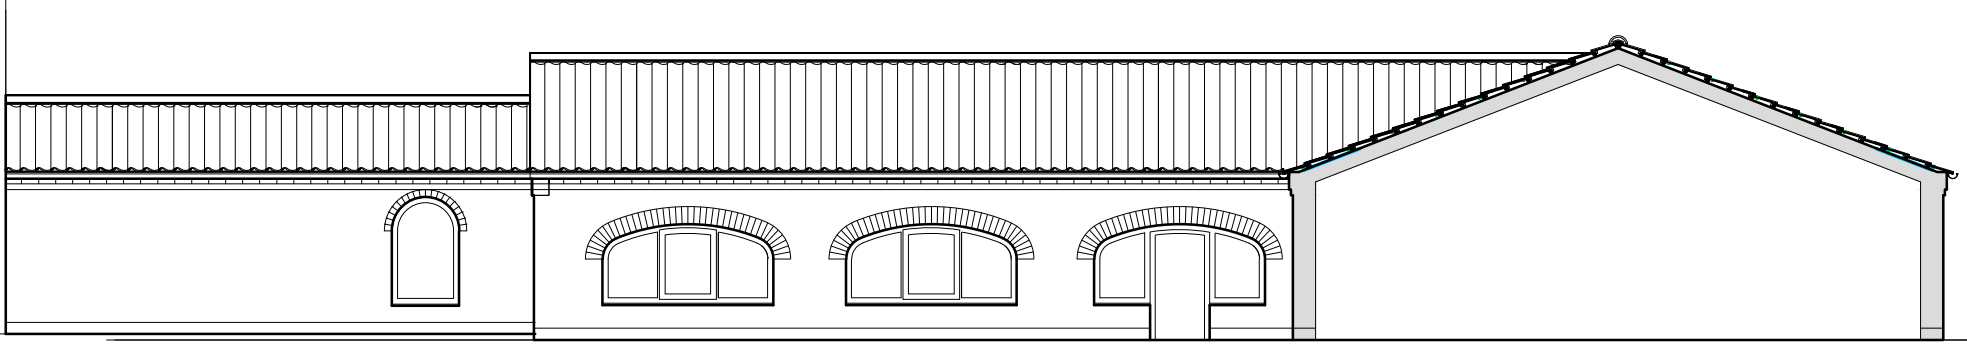


Elevation facing east

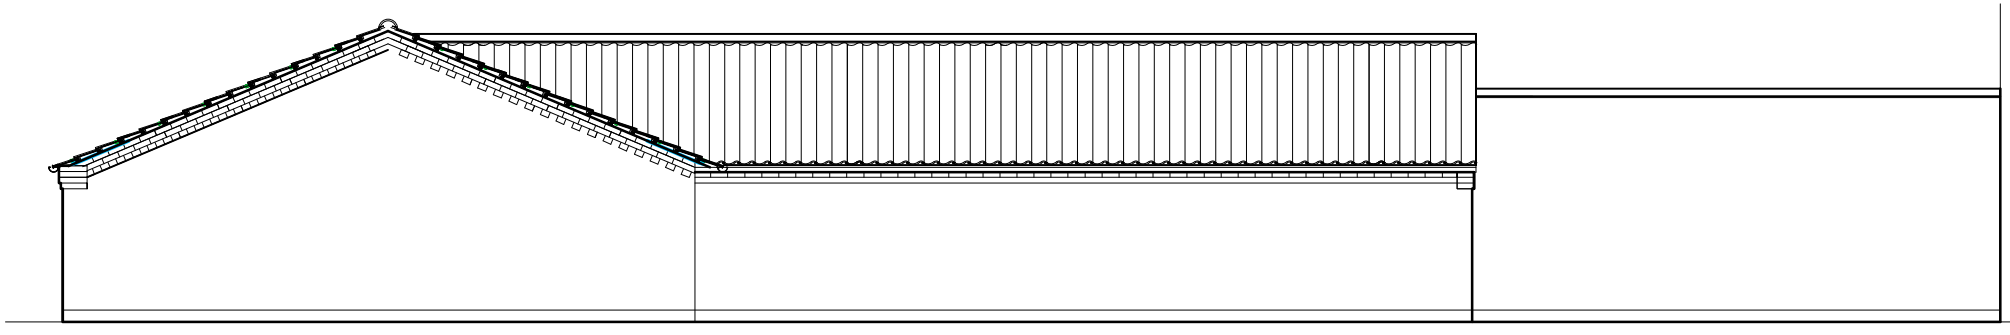


Elevation facing west

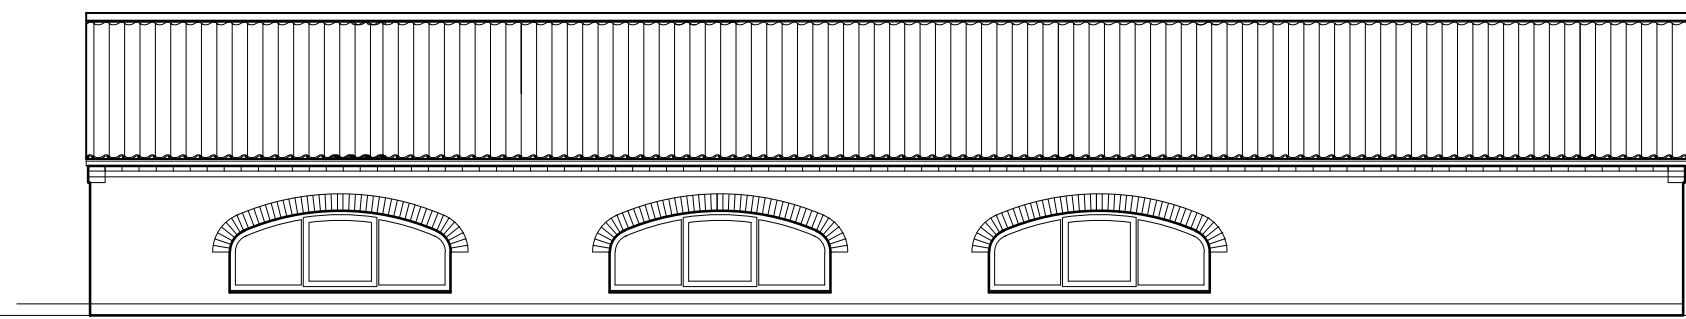

Elevation facing south

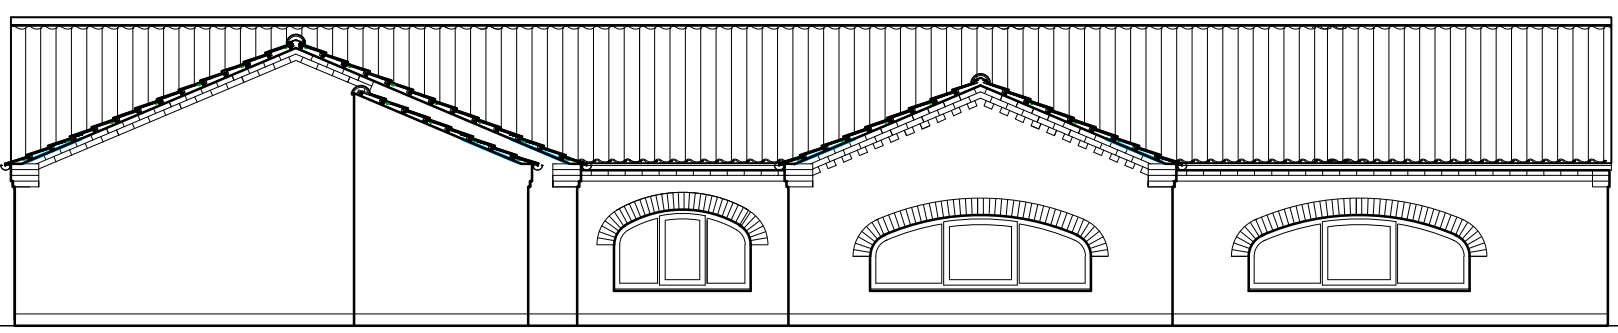

Elevation facing north

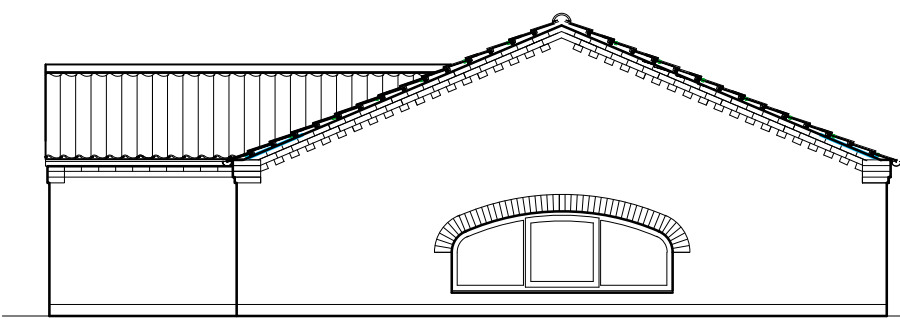

Elevation facing east

A. Amended for validation purposes 12 January 2021
 REVISION

PROJECT TITLE

PROPOSED REPLACEMENT DWELLING AT
 BREEZE FARM
 KILHAM LANE
 RUDSTON
 YO25 4UJ

CLIENT

MIR & MRS. M. PROCTOR

DRAWING TITLE

EXISTING ELEVATIONS

DATE 23 NOVEMBER 2020

SCALE 1 to 50 @ A1

1 to 100 @ A3

DRAWING No 3547/13A

DRAWING STATUS



TITHE FARM . NORTH DALTON
 DRIFFIELD. YO25 9UX
 TELEPHONE: 01377 217009
 e-mail - mike@mj-design.co.uk
 www.mj-design.co.uk

Scale Bar 1:100 in A3 sheet

