



Proposed Roof/Block Plan (1:500)

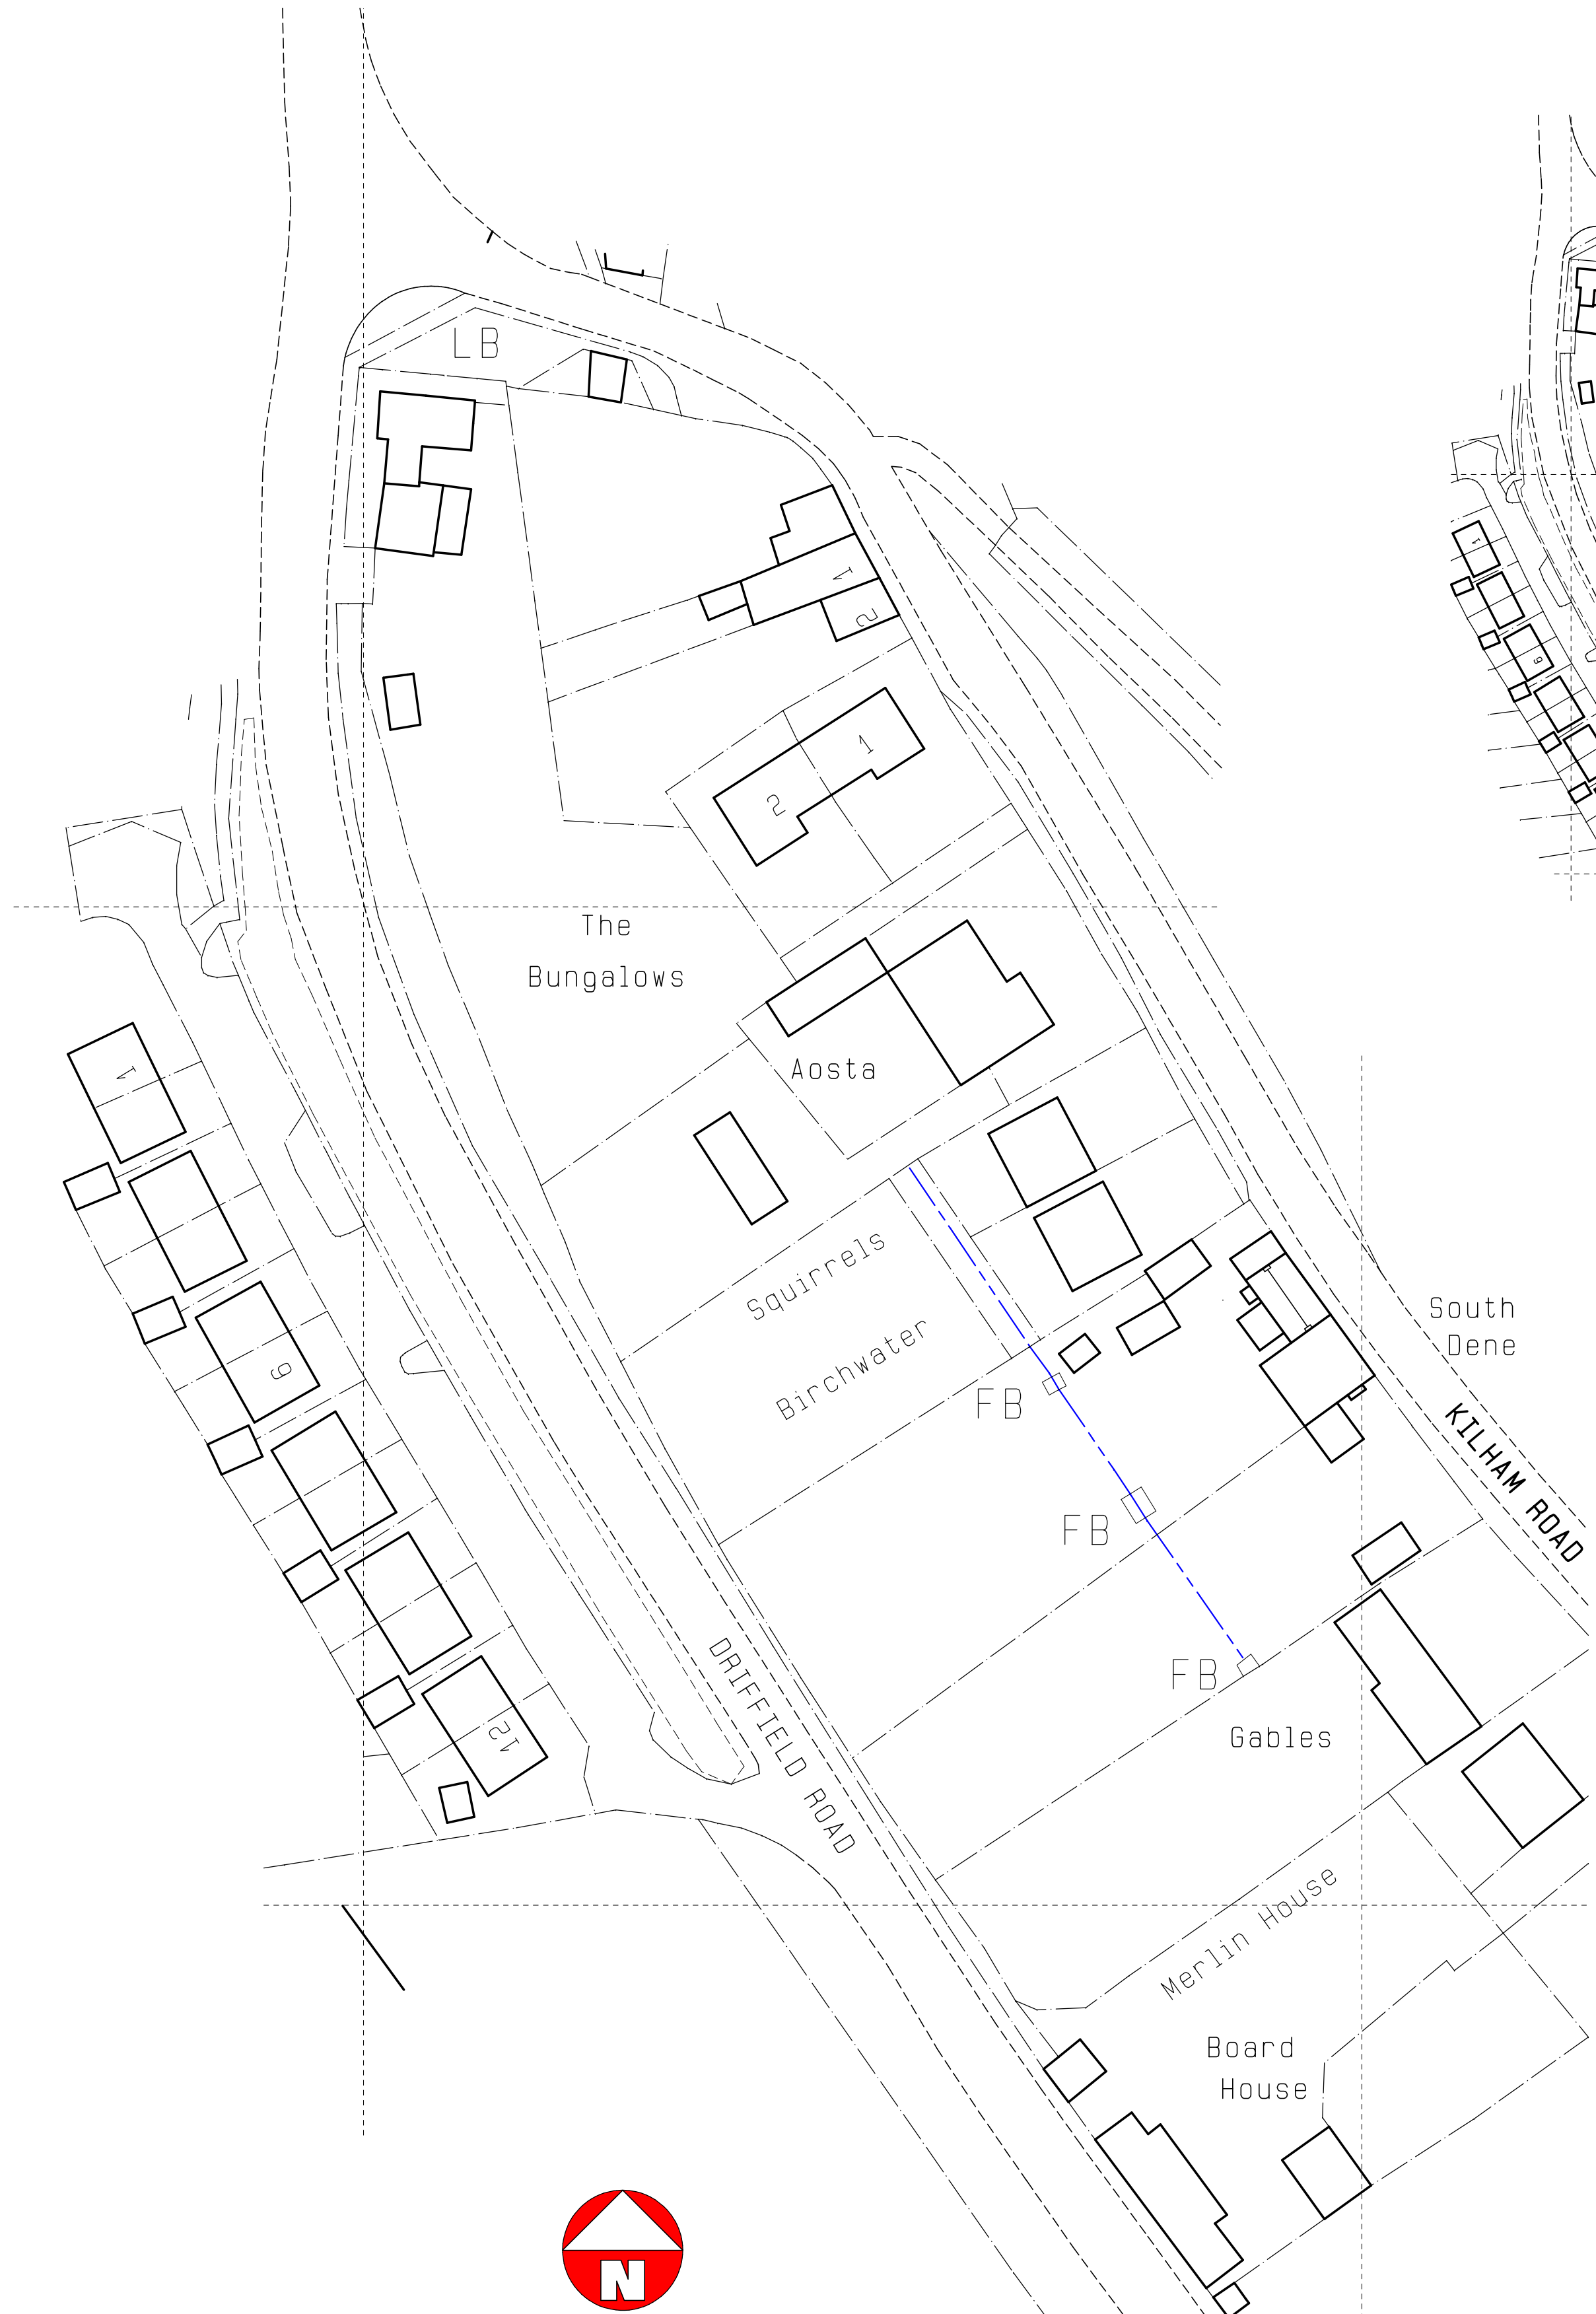

Existing Roof/Block Plan (1:500)

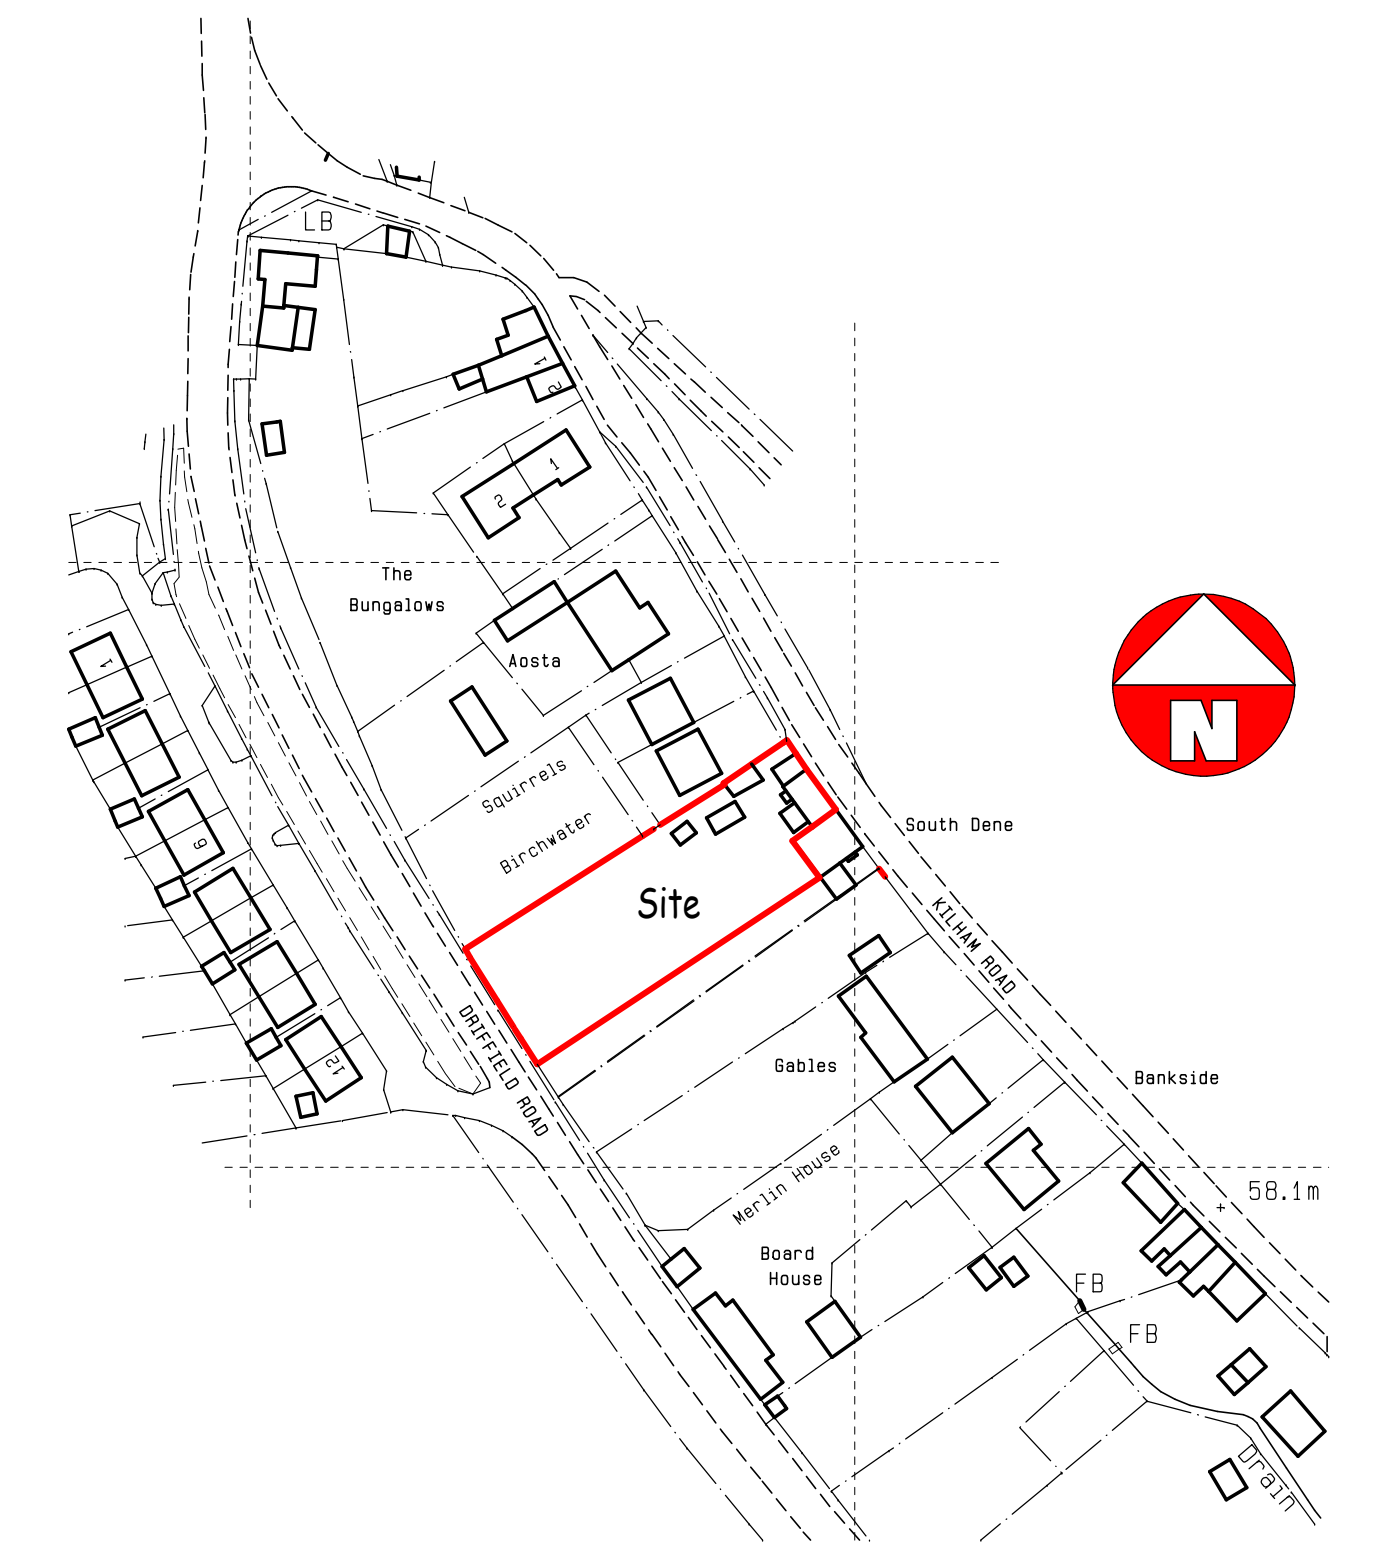

Site Location Plan (1:1250)

C			
B	05/01/21	RD	Planning application
A	29/12/20	RD	2nd Draft
	27/11/20	AB	1st Draft
REV.	DATE	BY	DESCRIPTION OF CHANGES

Plan Prepared By:
Liam Fleming - Richard Dixon

Richard Dixon Associates Ltd
Architectural, Surveying & Engineering Services

cabe
Chartered Association of Building Engineers

Richard Dixon FRICS C.Eng. FCBIE FCBRE
Chartered Building Surveyor & Chartered Building Engineer

SOUTHLANDS
73 Cardigan Road
BRIDLINGTON
East Yorkshire
YO15 3JU

Mobile: 07766 573 811
Telephone: 01262 603 501
Email: bc.bridlington@btinternet.com

Client:
Mr. N. Hall

Location:
1 Kilham Road
Langtoft
YO25 3TU

Drawing Title:
Existing & Proposed Block Plans
& Site Location Plan For Two
Storey Rear Extension

PLANNING APPLICATION PLAN

Scale	1:500	1:1250	(@ A1)
	1:1000	1:2500	(@ A3)
Client	PD	TP	FPO
	B.R.	Builder	Other
Job No.	2009V	Drawing No.	3
		Revision	-