

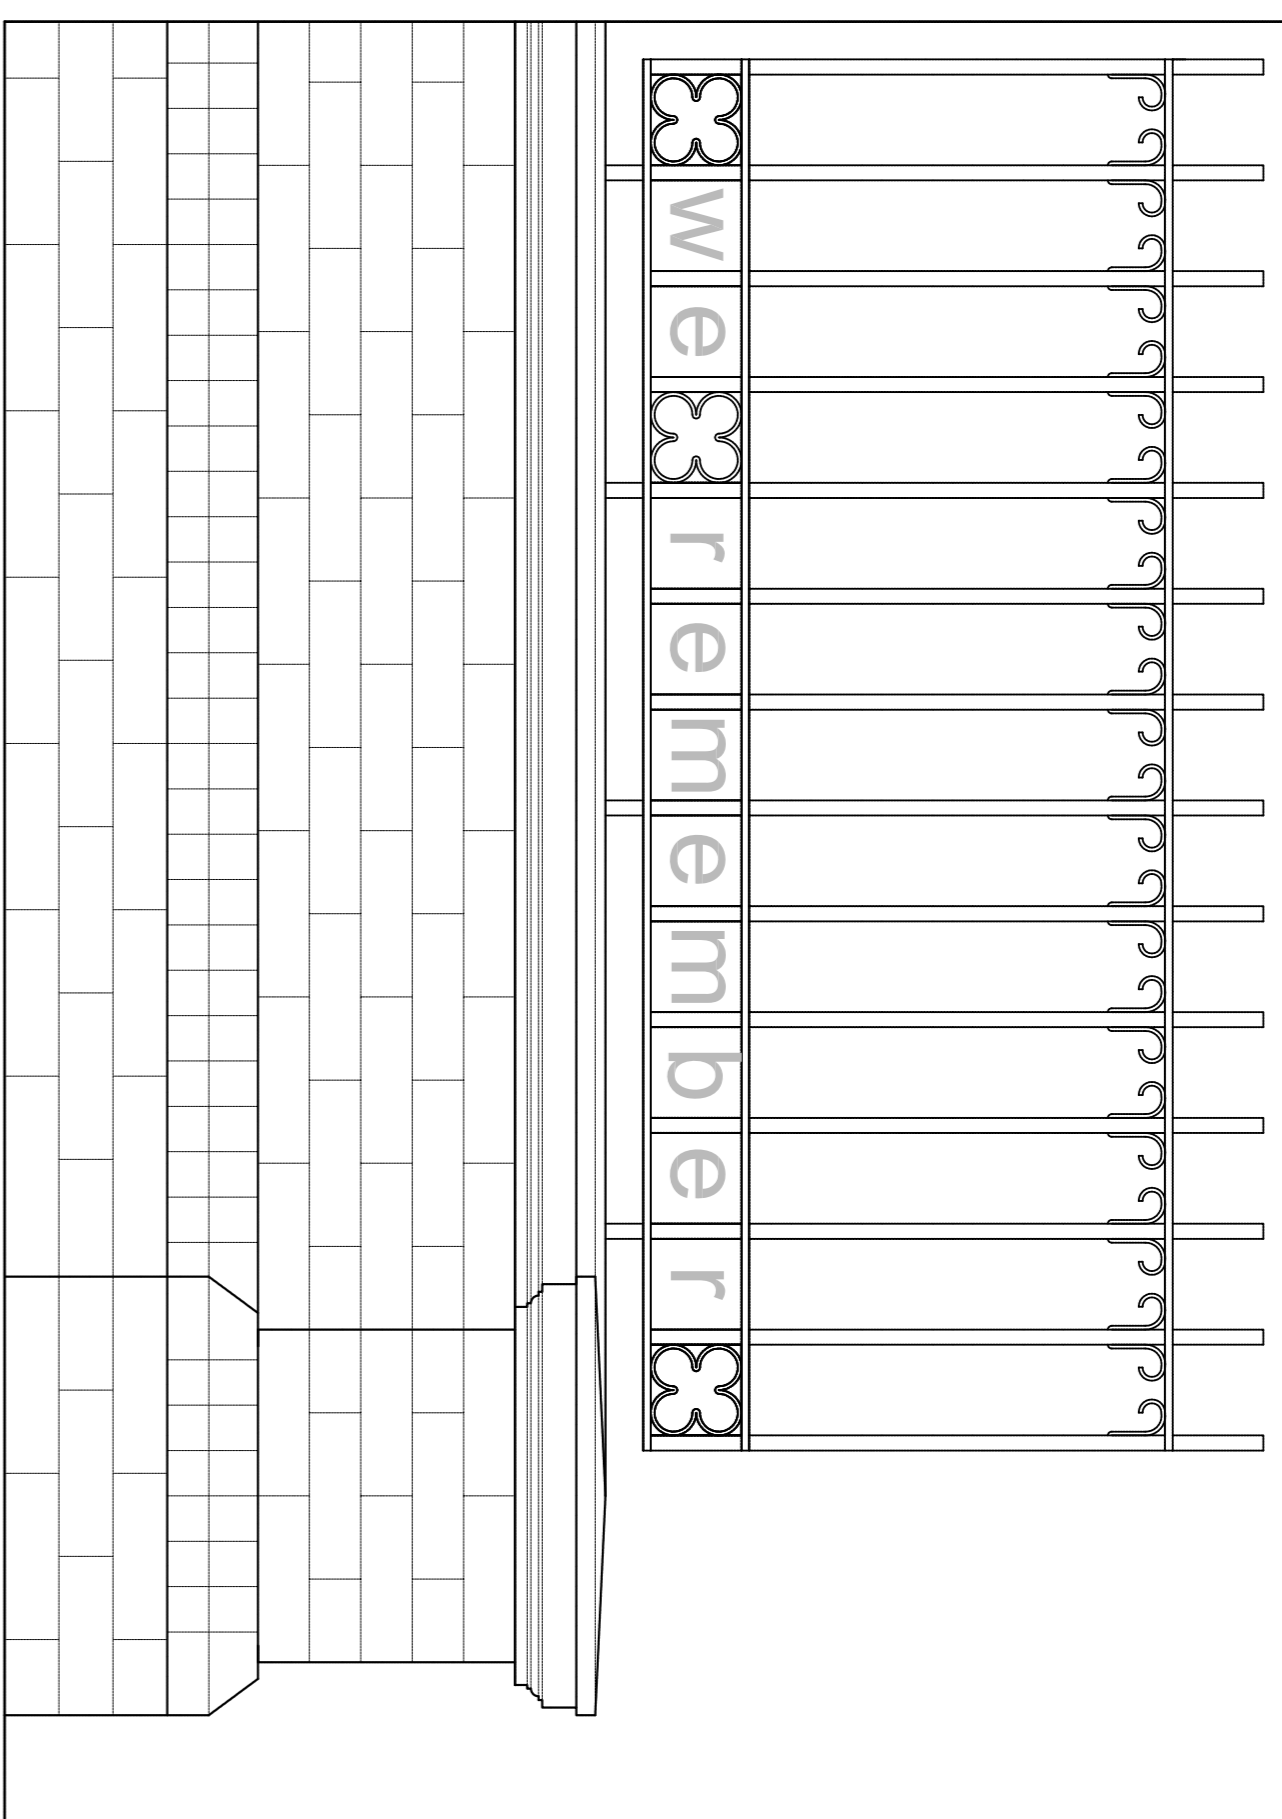



New railings to the four corners of the partial enclosure, and to emphasize an area of respect

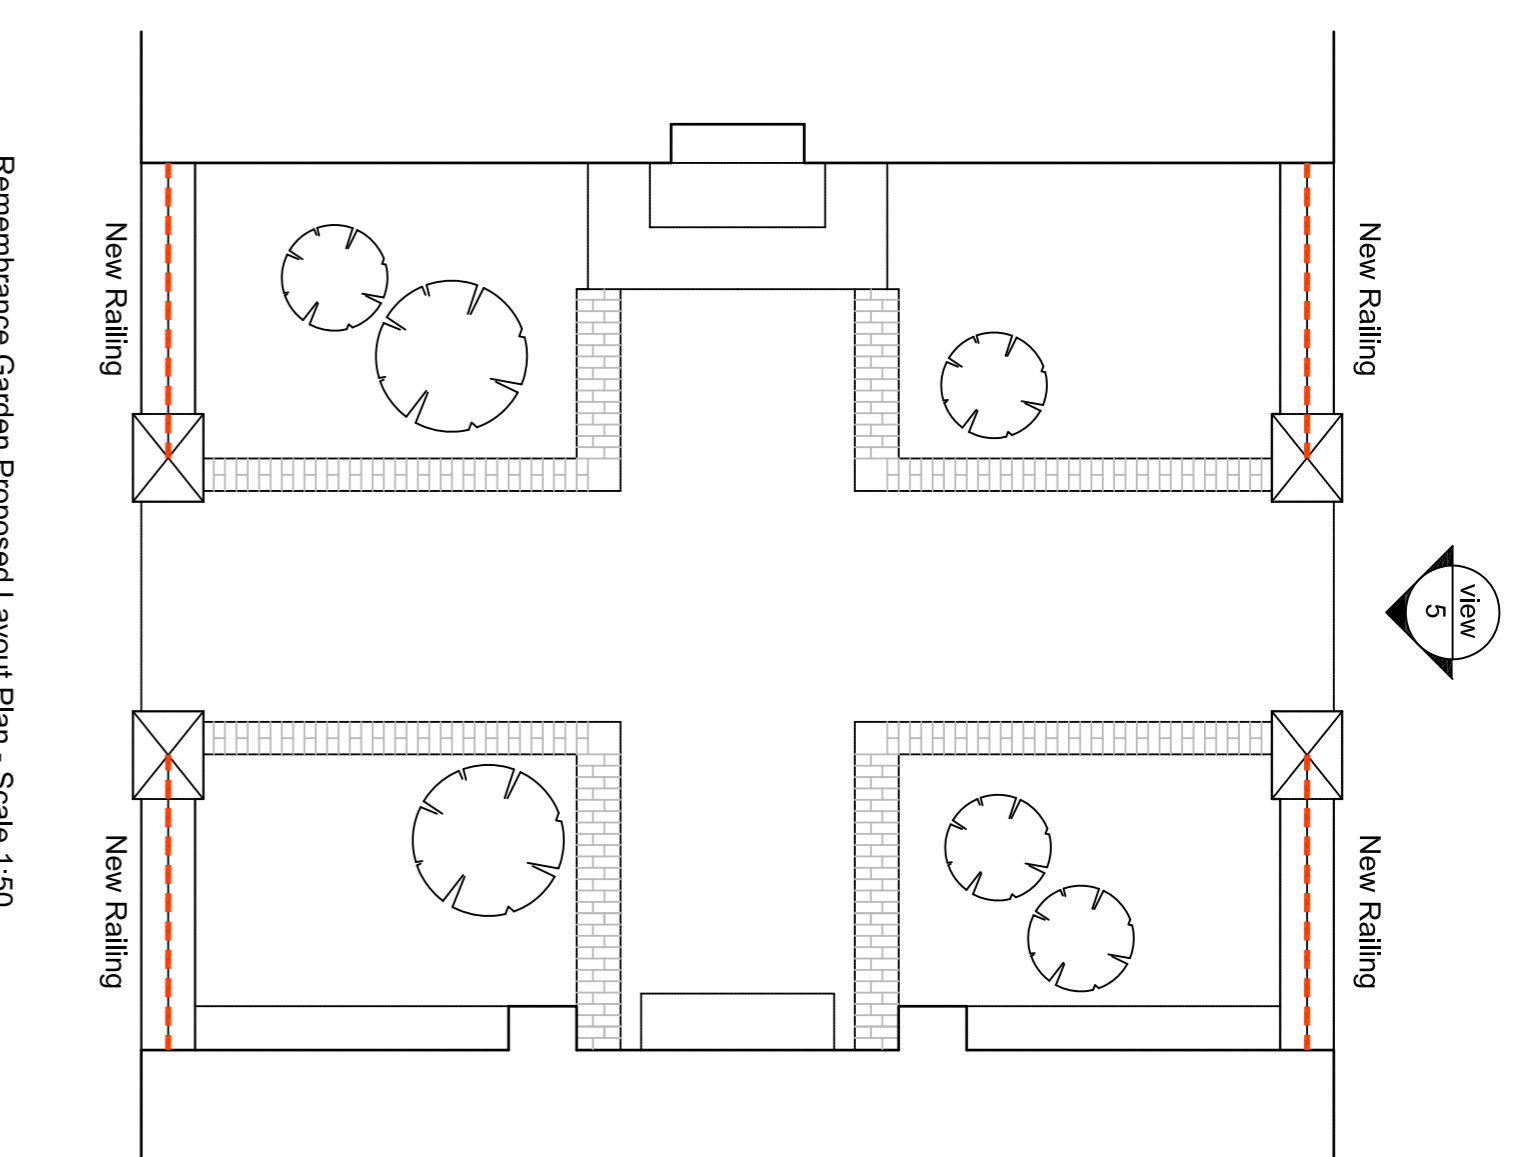


Detail of Remembrance Garden Railings Scale 1:10

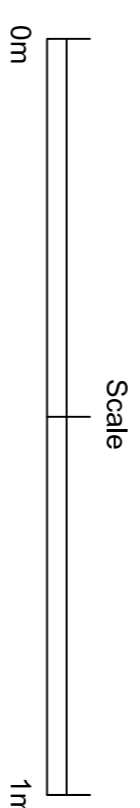


Remembrance Garden Proposed Layout Plan - Scale 1:50

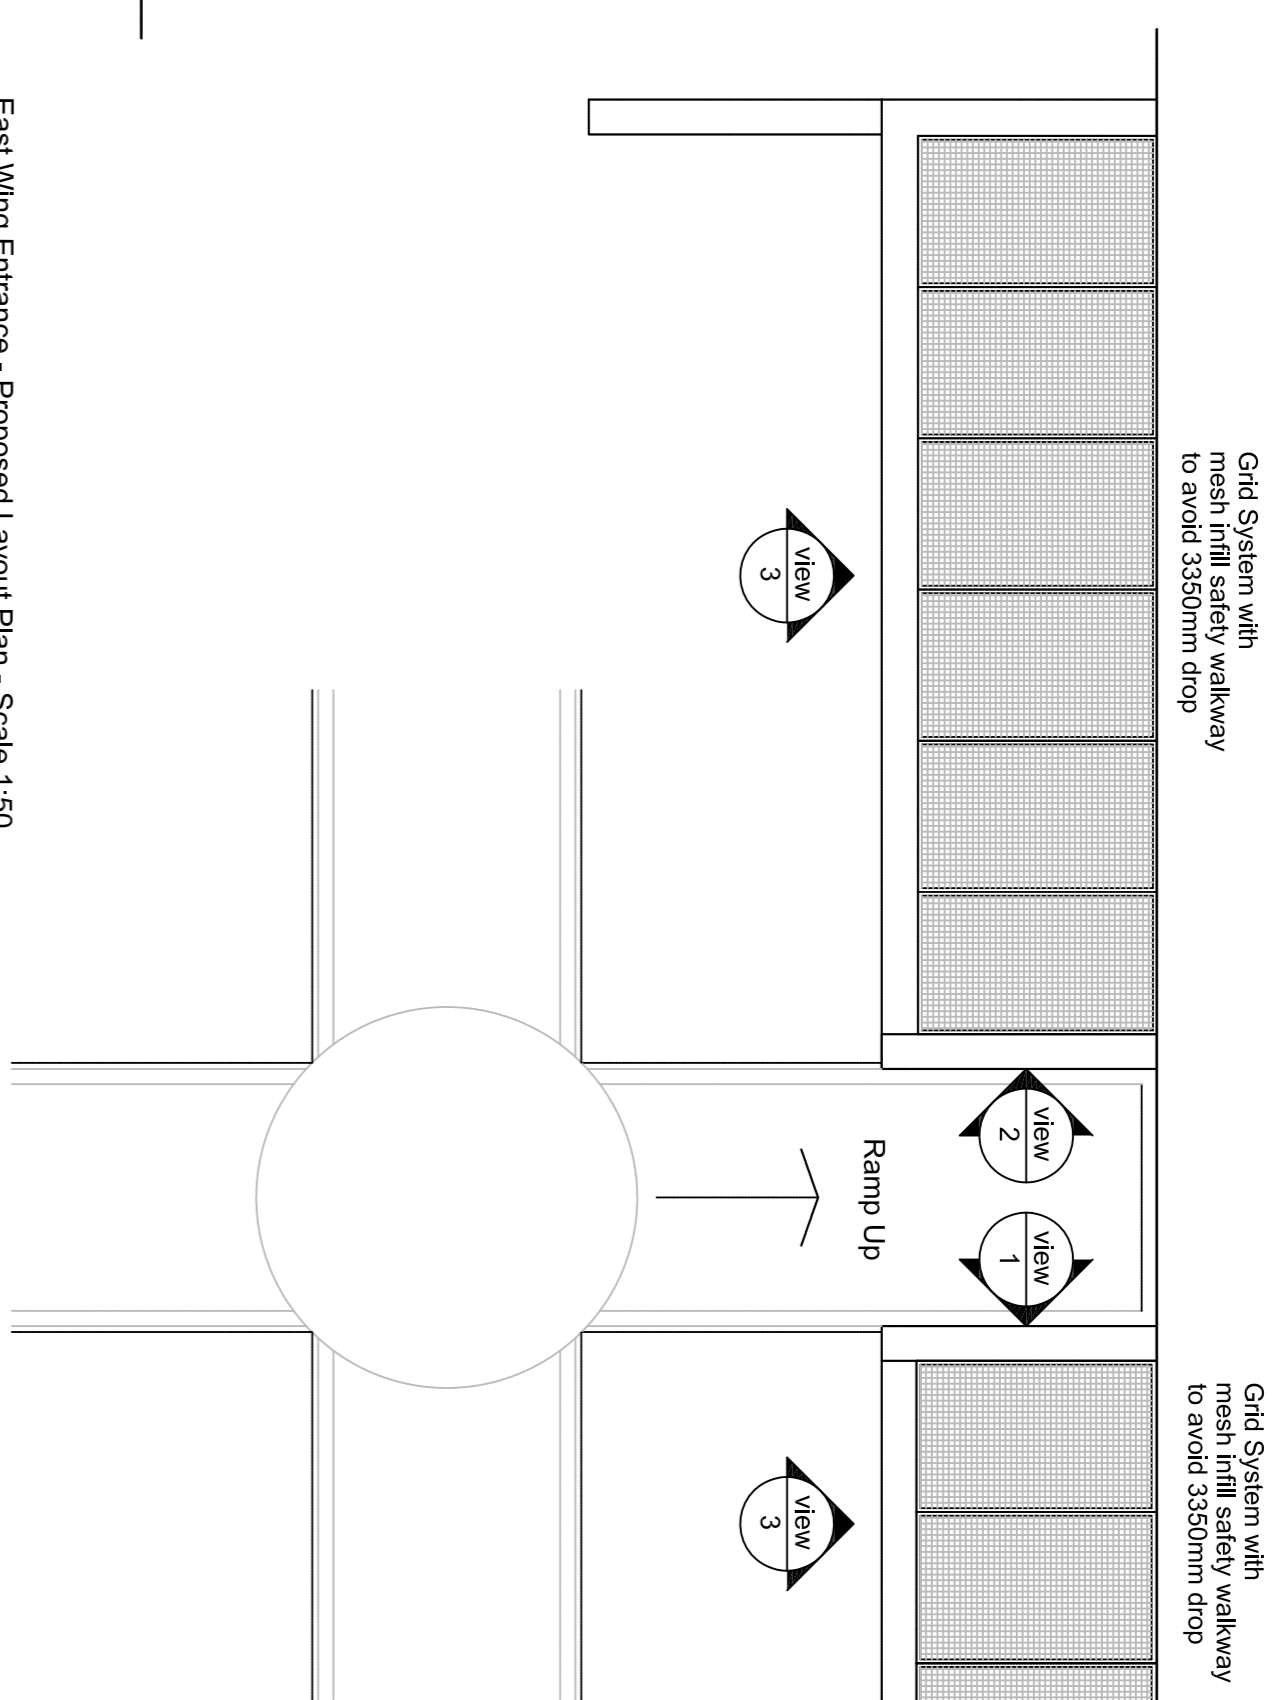


East Wing Entrance - Proposed Layout Plan - Scale 1:50

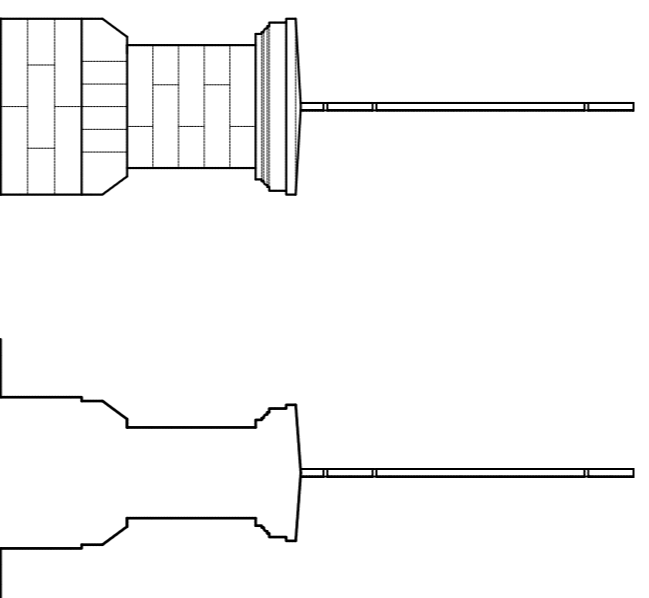


View 6

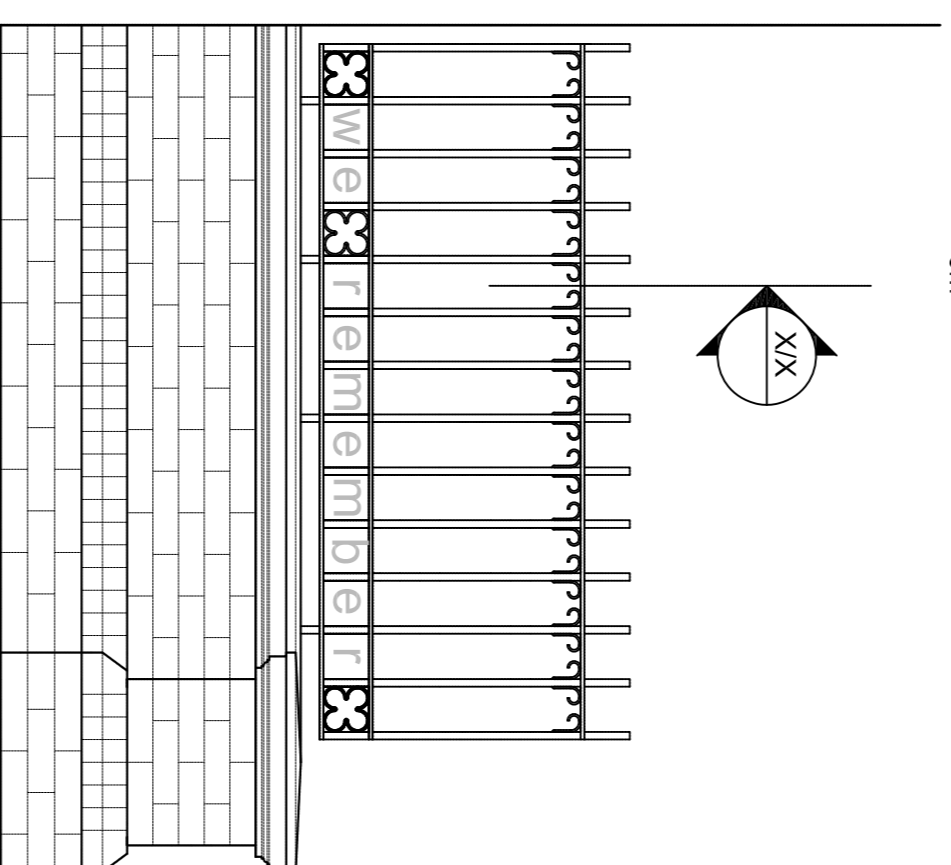


Remembrance Garden - Proposed Elevation - View 4 & 5 Scale 1:20

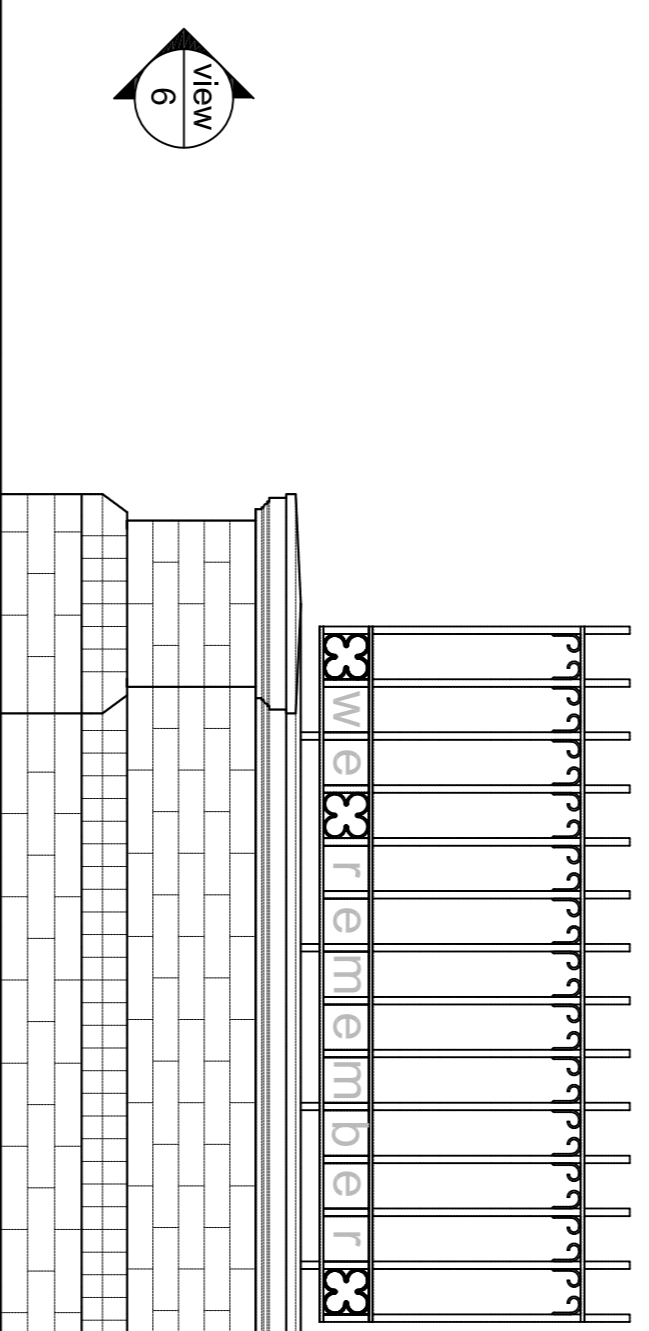


View 6

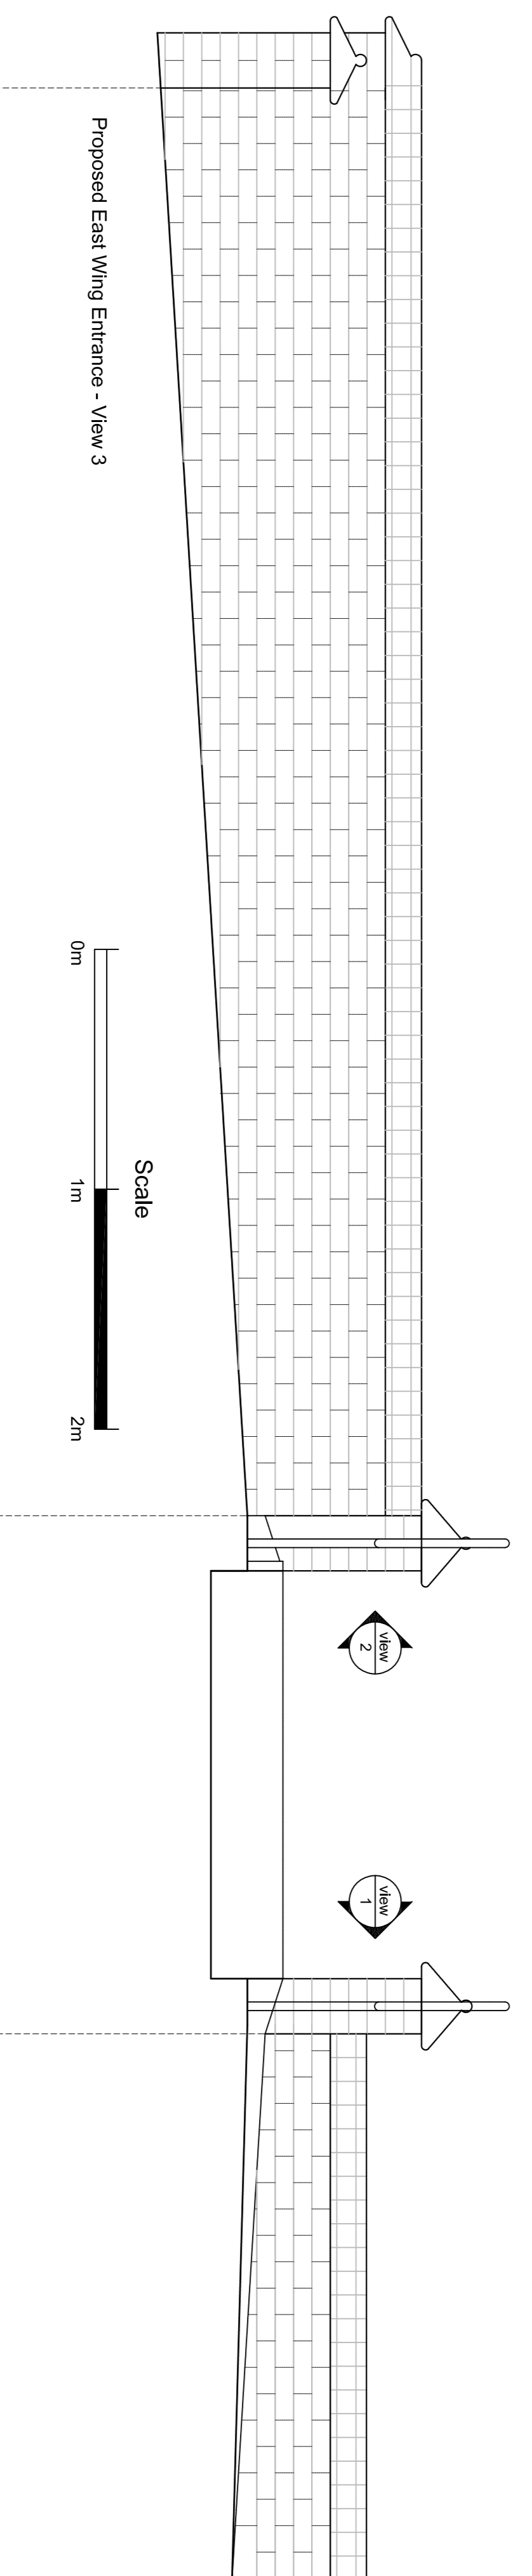

Proposed East Wing Entrance - View 3

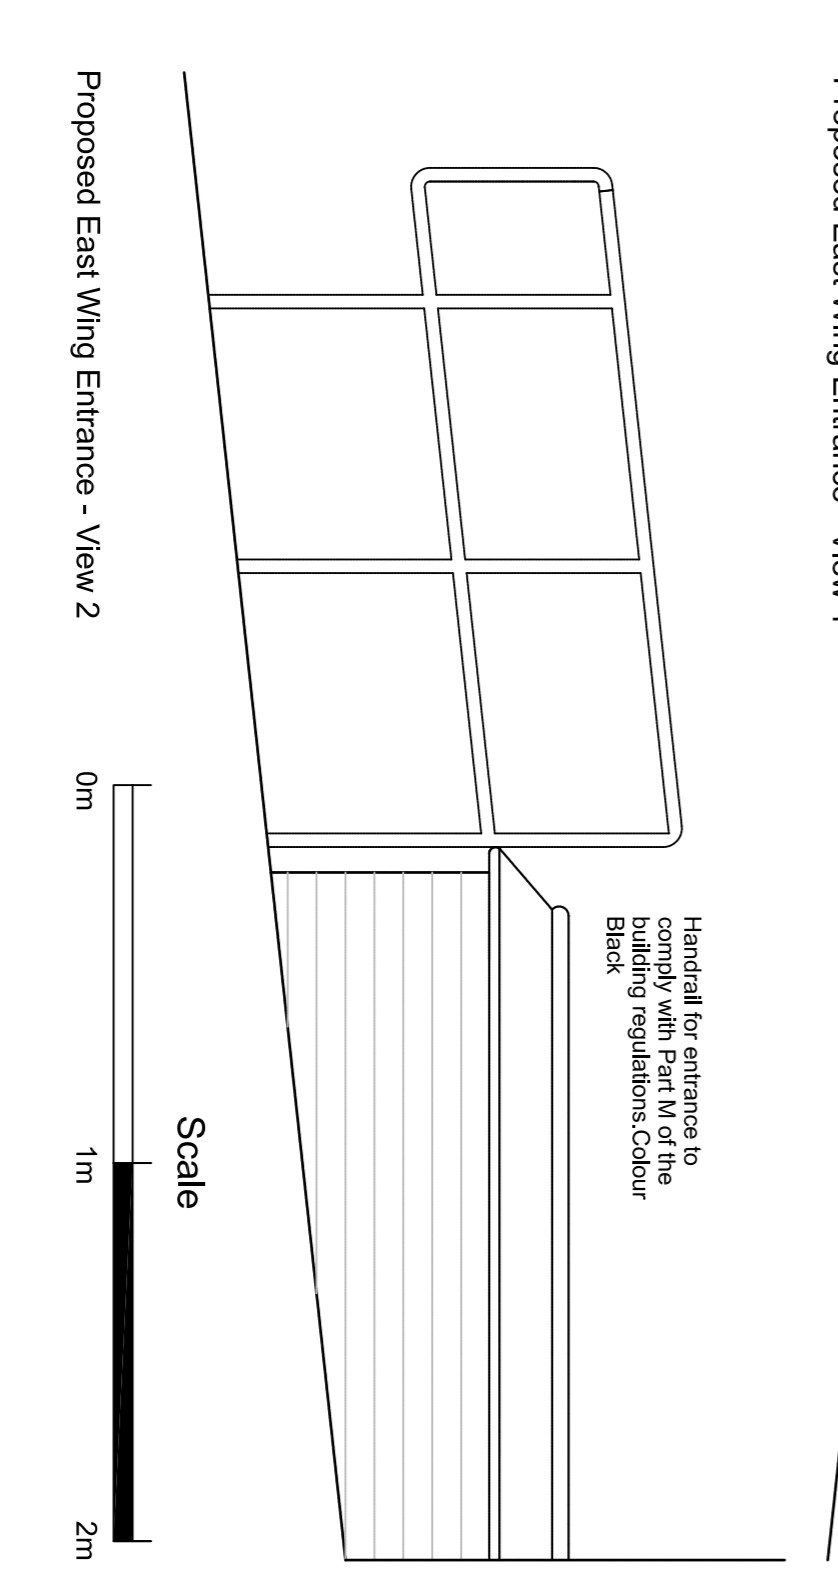

Proposed East Wing Entrance - View 2

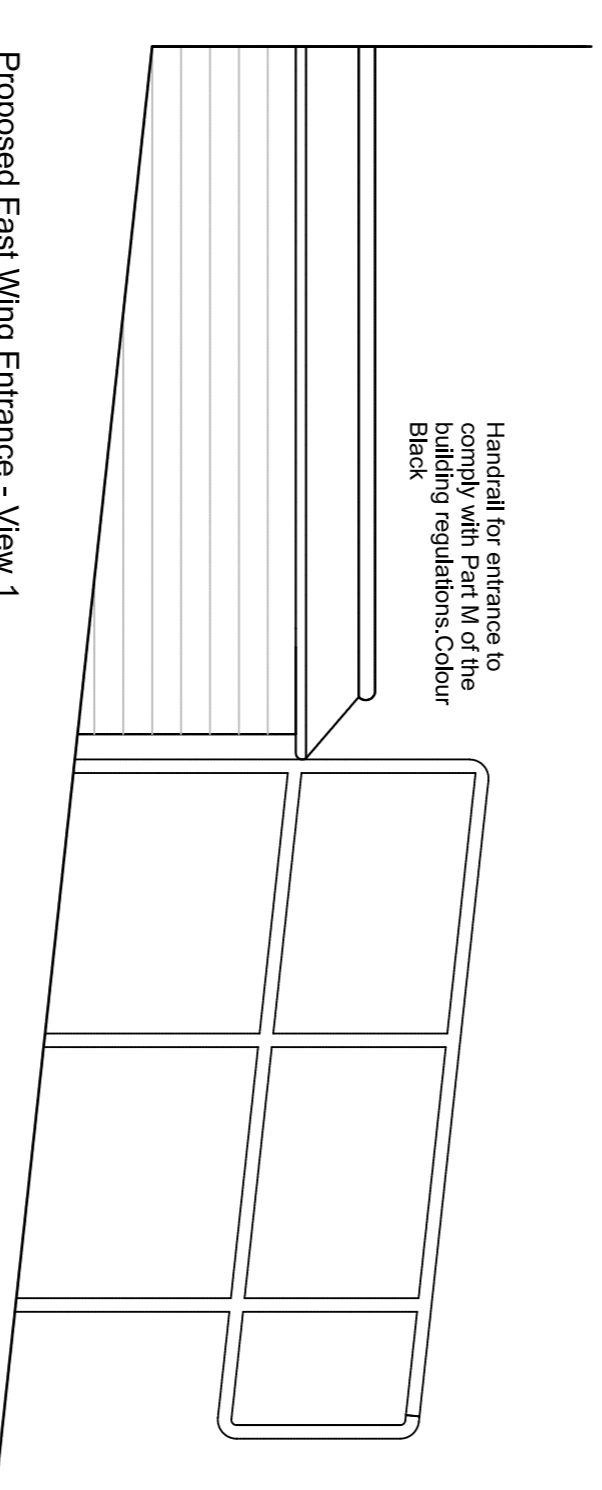

Proposed East Wing Entrance - View 1

Figured dimensions and levels to be used

Any hatches must be notified to the architect

Detail drawings and large scale drawings take precedence over smaller drawings.

Note: All references to structural elements are based on the structural engineers drawings. Refer to the SIE Drawings for construction details.

Revisions:

A Detail Added 19-11-2020

B Detail Added 26-01-2021

THIS DRAWING IS COPYRIGHT

ConceptWorld - Architects - Designers registered 8 Main Street, Bilton, Rugby CV22 7NB

PLANNING	
BUILDING CONTROL	
DESIGN	
CONSTRUCTION	Approved

conceptworld architects | designers

ConceptWorld Ltd | 8 Main Street | Bilton | Rugby | Warwickshire | CV22 7NB
Tel: 07525 874181 Email: conceptworld@conceptworld.com

Contract: PROPOSED METAL RAILINGS TO REMEMBRANCE GARDEN AND EAST WING ENTRANCE CASTLE CAMPUS, BERKHAMSTED - BERKHAMSTED SCHOOL PROPOSED PLANS AND ELEVATIONS OPTION 1

Scale: 1:20, 1:50, 1:10
Date: 03-11-2020
Drawn: GI
Checked:

Drawing No.	Rev.
1184/A/02	B