




Remembrance Garden Existing Layout Plan - Scale 1:50

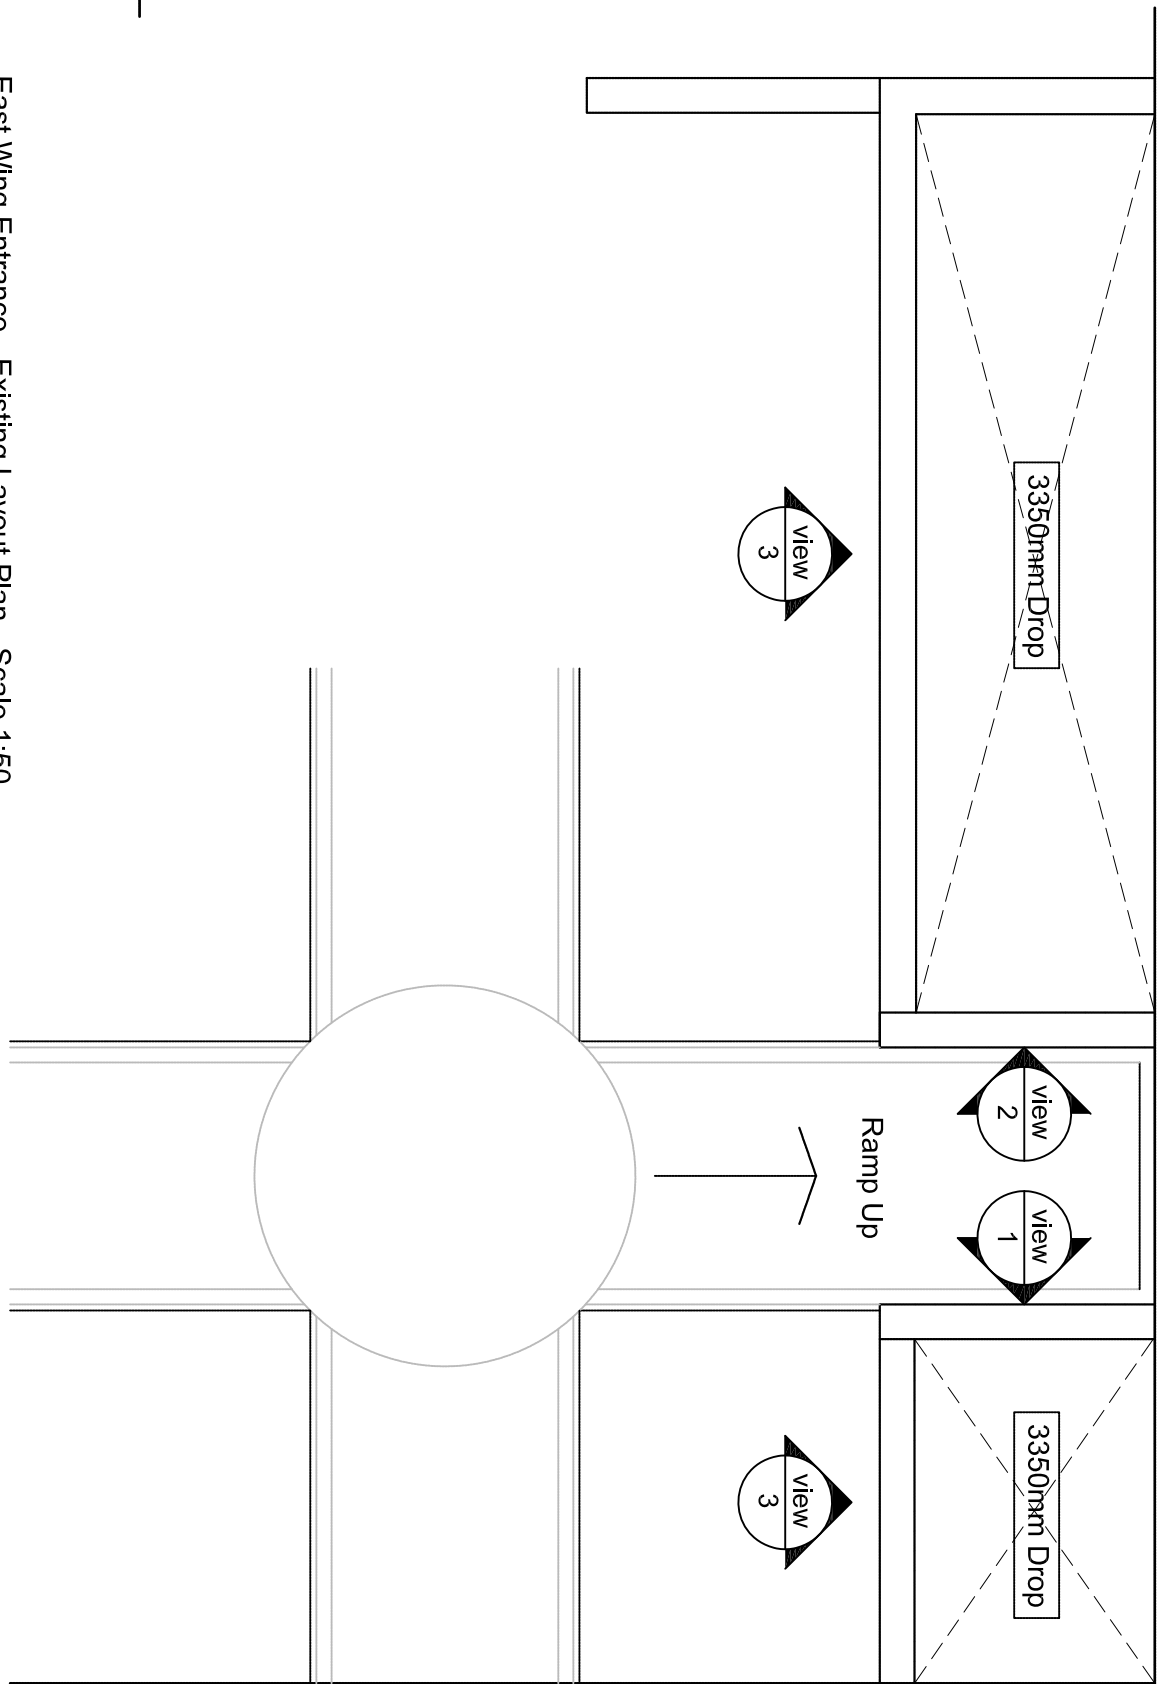


East Wing Entrance - Existing Layout Plan - Scale 1:50

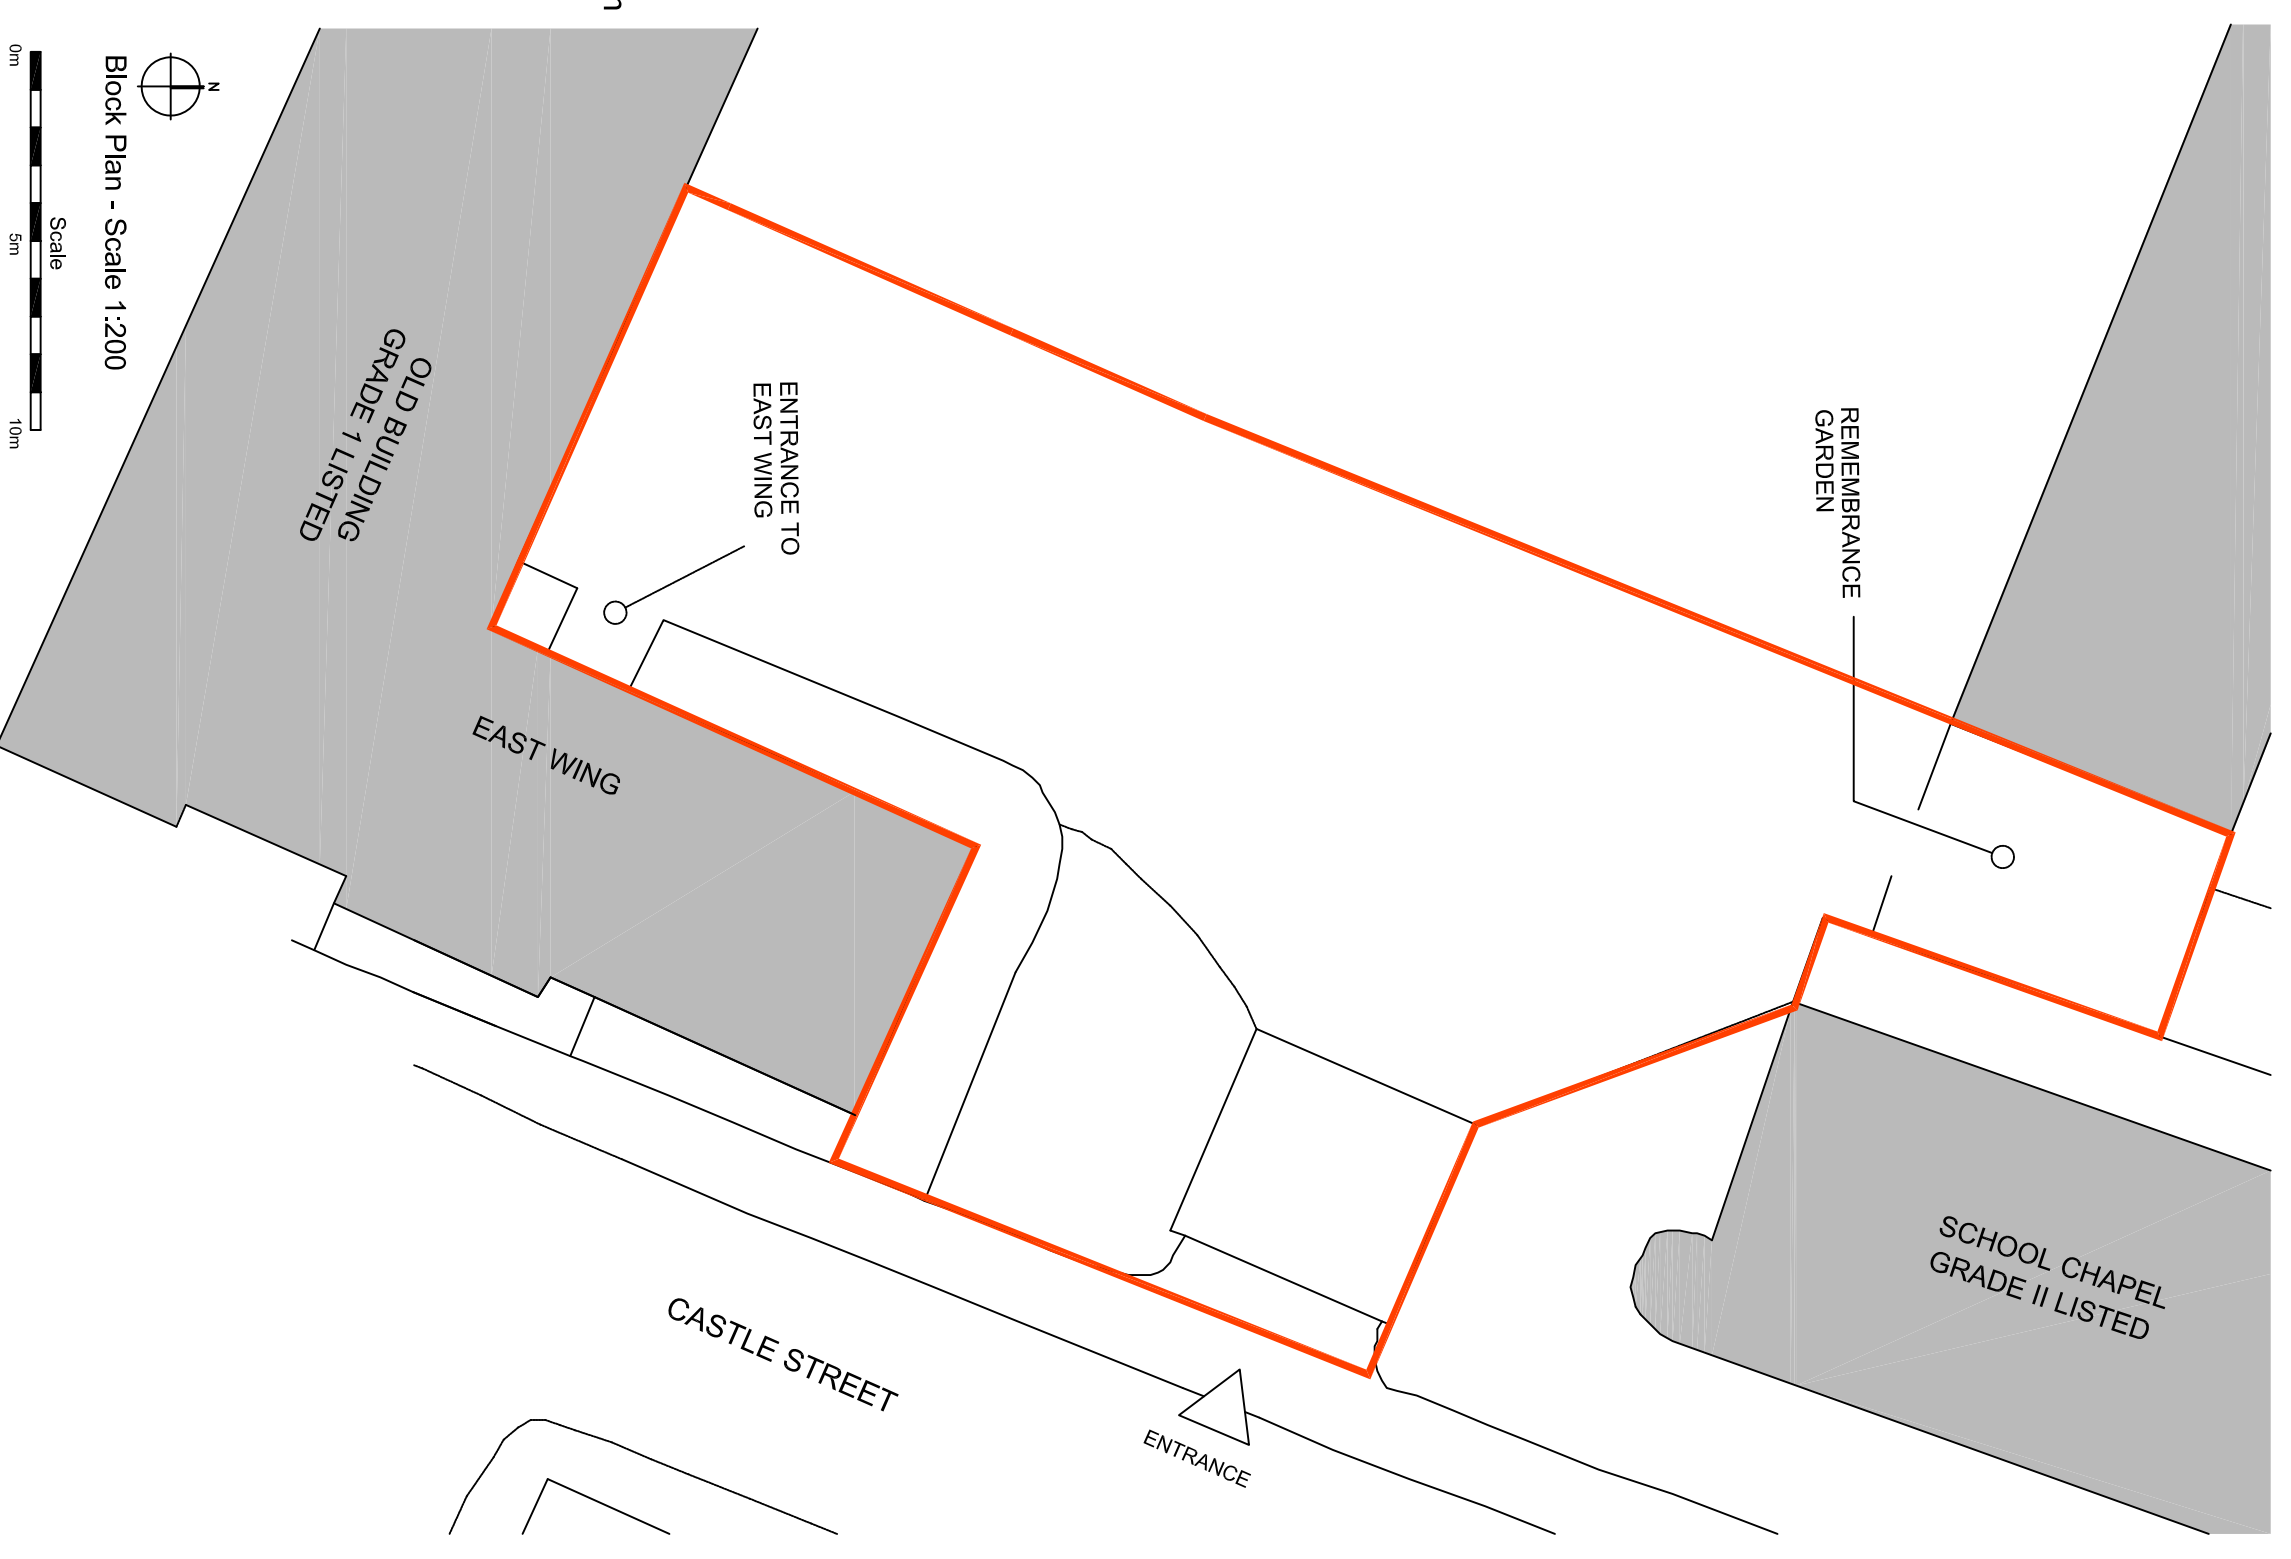


Block Plan - Scale 1:200

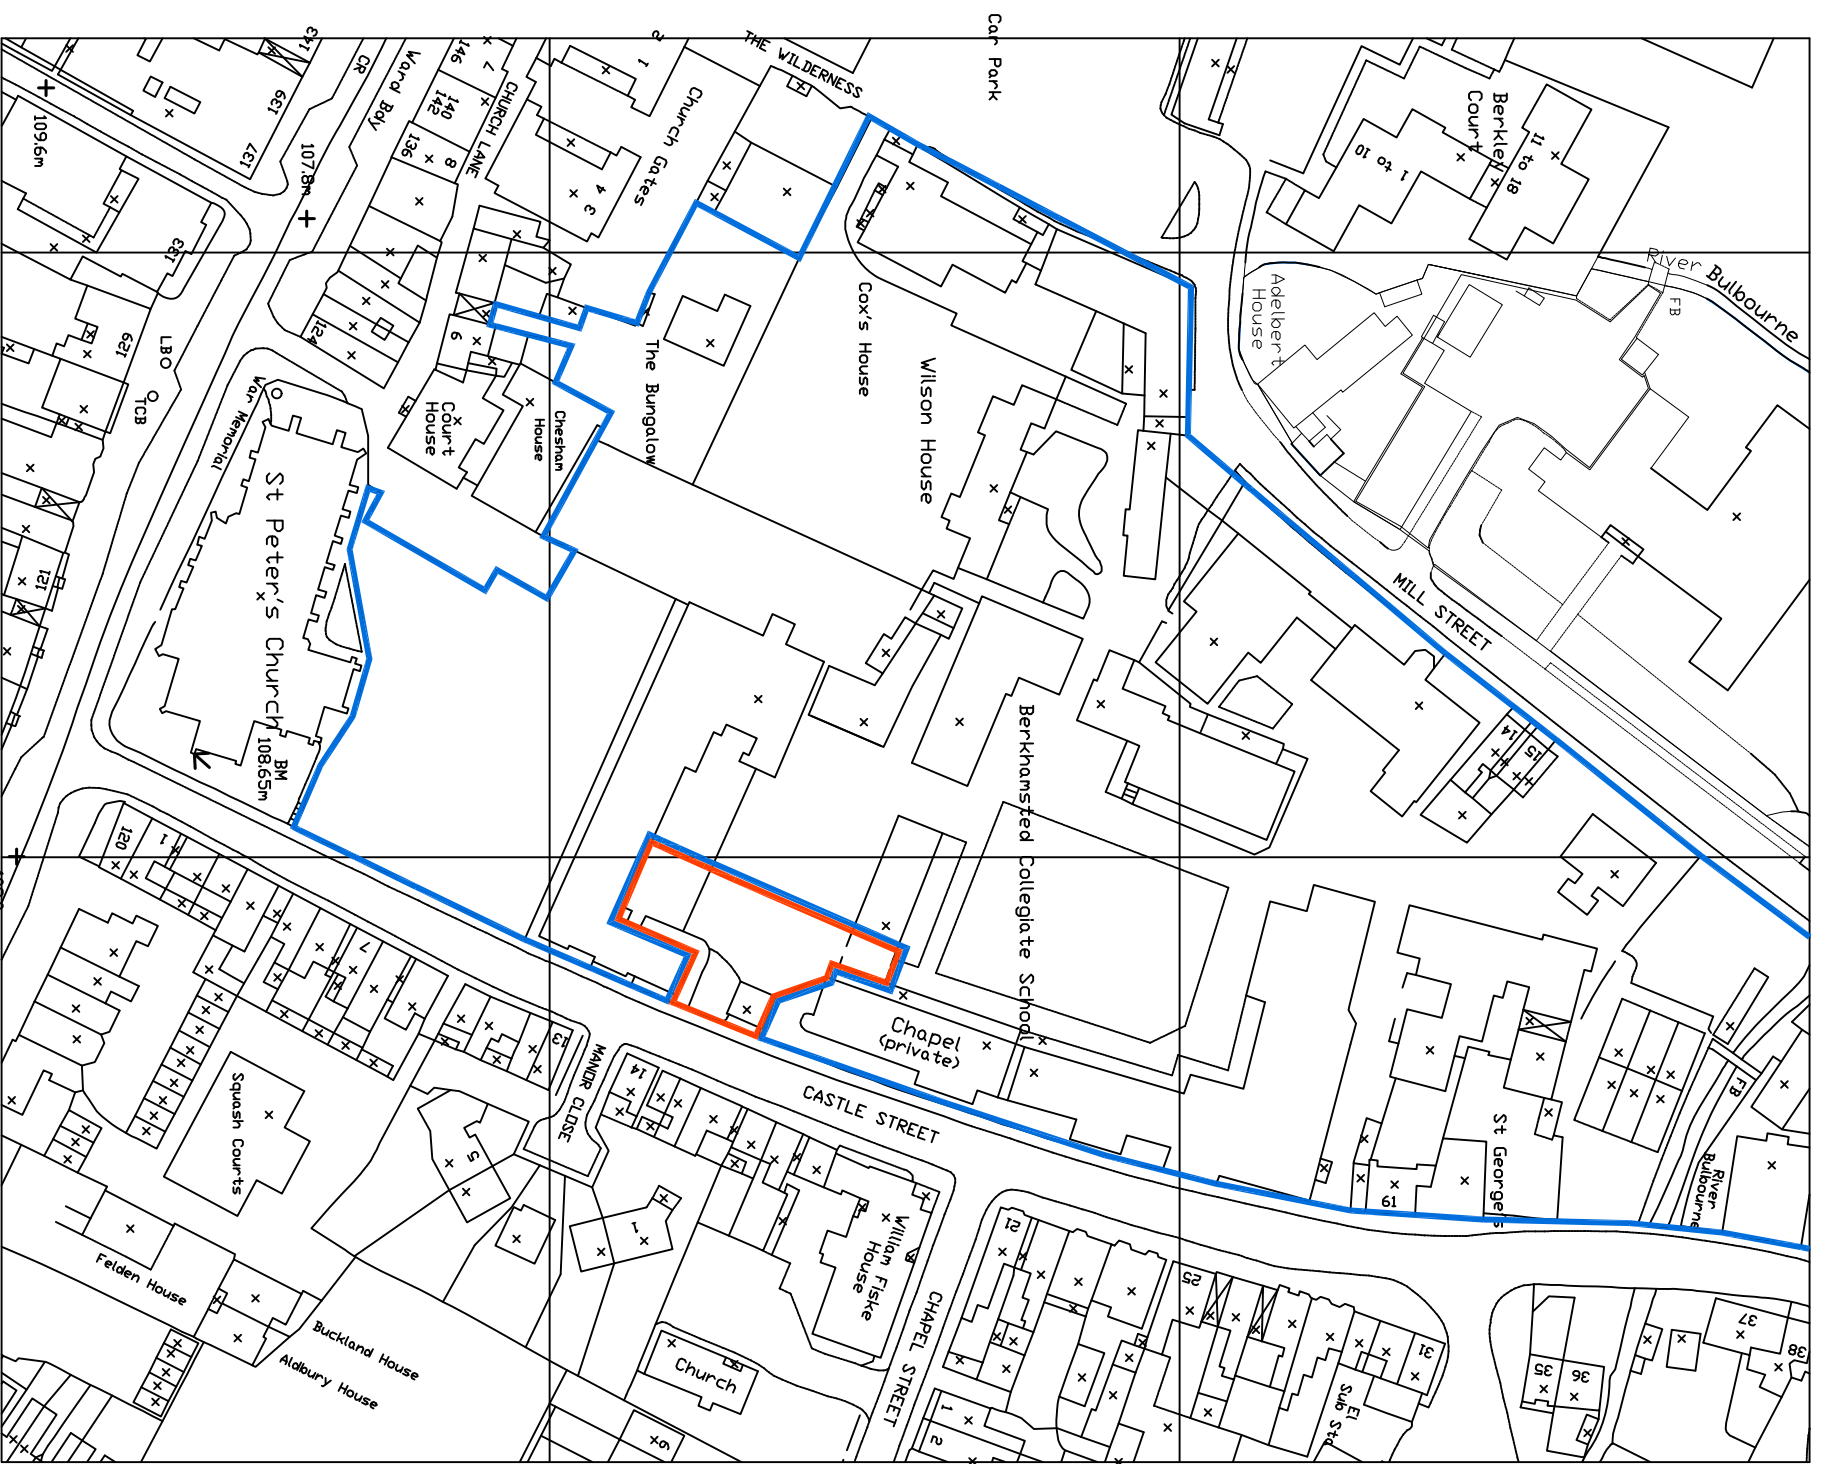


Location Plan - Scale 1:1250

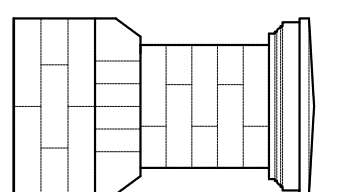


View 6

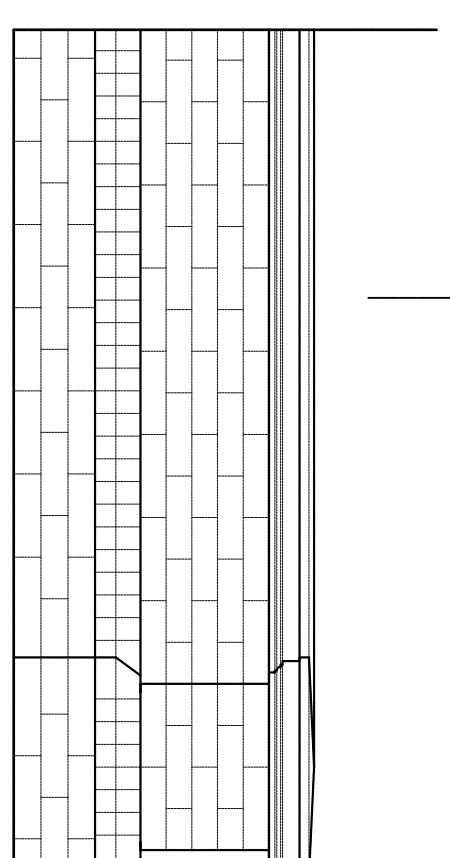


Section XIX

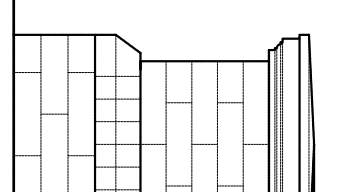


View 6

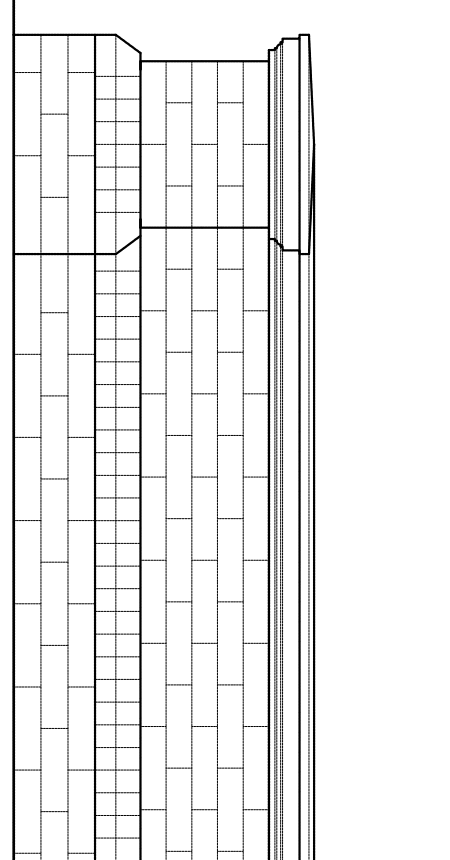


Existing Remembrance Garden - View 4 & 5 Scale 1:20

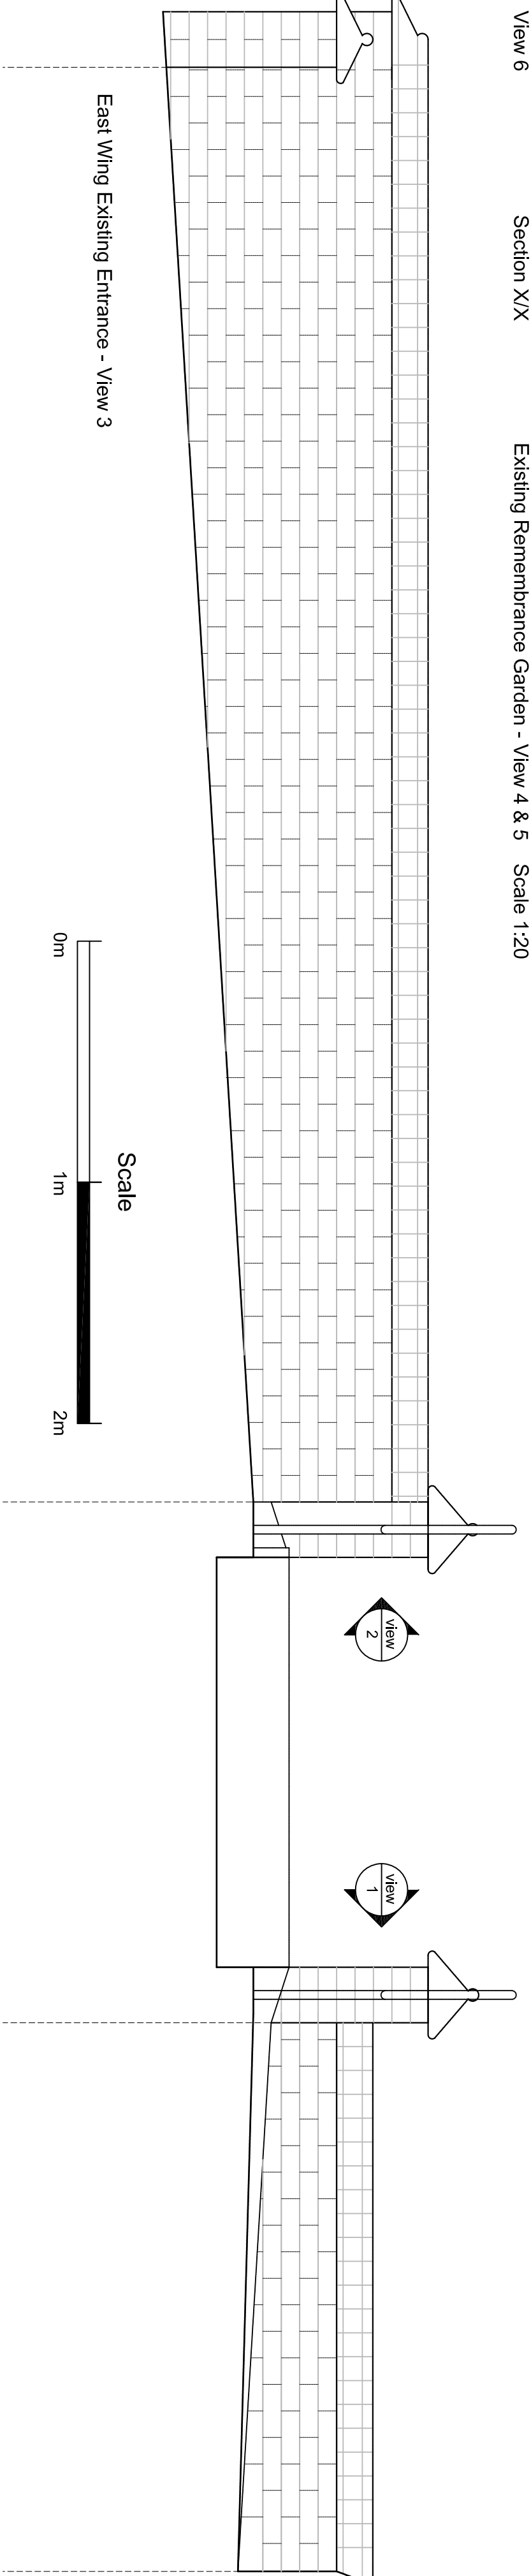


East Wing Existing Entrance - View 3

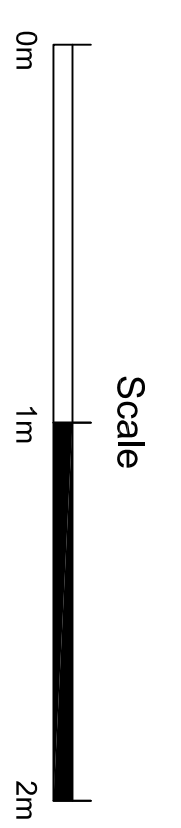

Scale

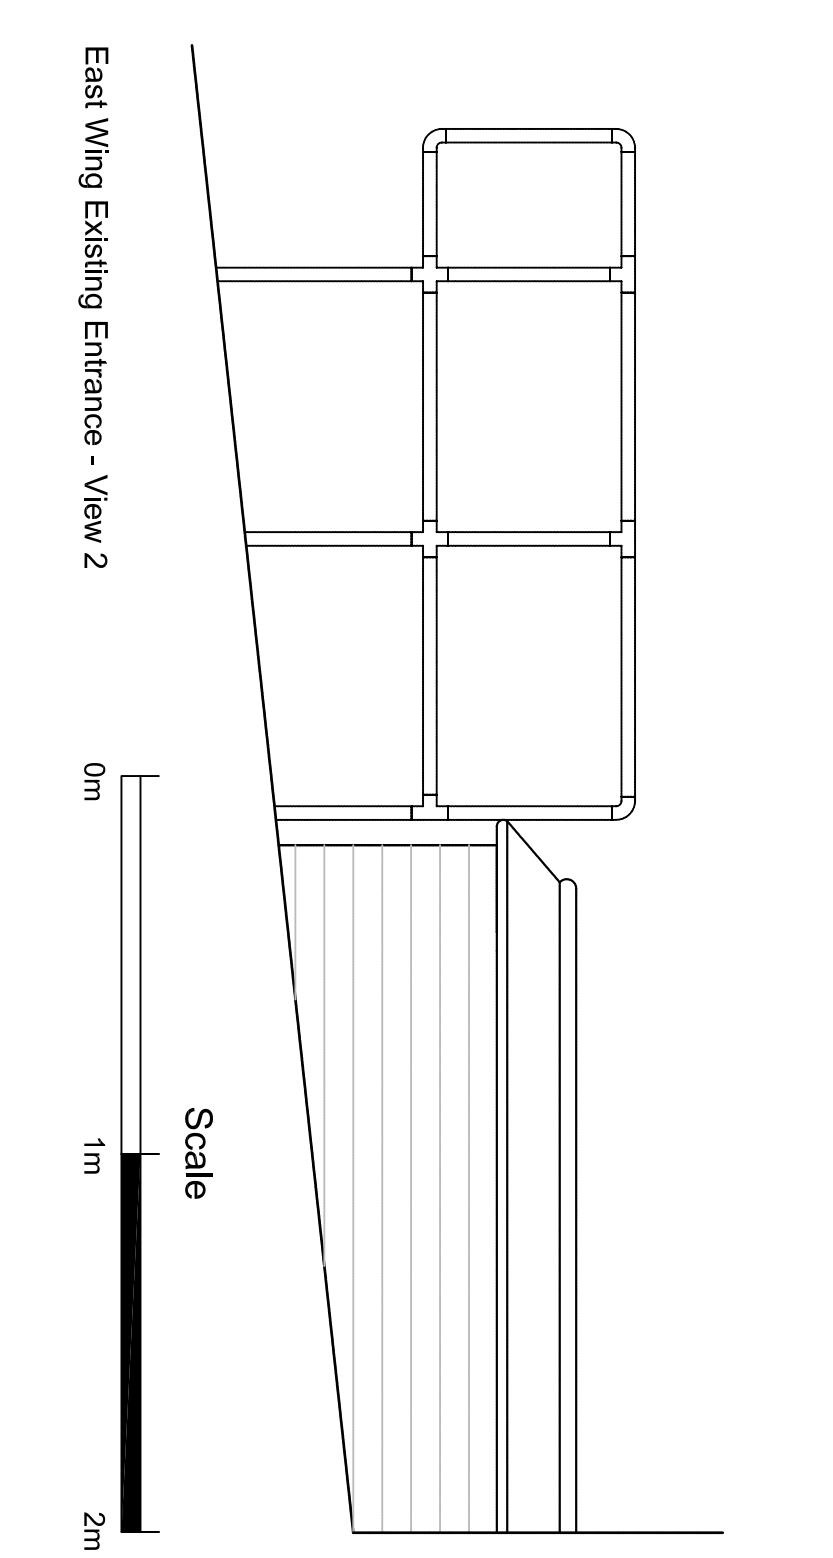

East Wing Existing Entrance - View 2

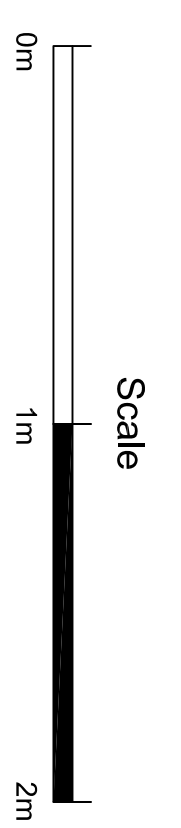

Scale

Figured dimensions and levels to be used. Any hatching must be modified to the architect.

Detail drawings and large scale drawings take precedence over smaller drawings. Note: All references to structural elements are based on the structural engineers drawings. Refer to the S/E Drawings for construction details.

Revisions:

A	Detail Added 21-01-2021
B	Detail Added 26-01-2021

THIS DRAWING IS COPYRIGHT  
 ConceptWorld - Architects - Designers registered 8 Main Street, Bilton, Rugby CV22 7NB

PLANNING	
BUILDING CONTROL	
DESIGN	
CONSTRUCTION	Approved

**conceptworld** architects | designers

Contract: PROPOSED METAL RAILINGS TO REMEMBRANCE GARDEN AND EAST WING ENTRANCE  
 CASTLE CAMPUS, BERKHAMSTED - BERKHAMSTED SCHOOL  
 EXISTING PLANS AND ELEVATIONS

Scale: 1:20, 1:50  
 Date: 03-11-2020  
 Drawn: GI  
 Checked:

Drawing No.	1184/A/01
Rev.	B