



No part of this drawing may be reproduced without written consent.
All contractors must visit site and be responsible for taking and checking all dimensions relating to this work.

REVISION NOTES


P1 02.10.2017 PLANNING ISSUE

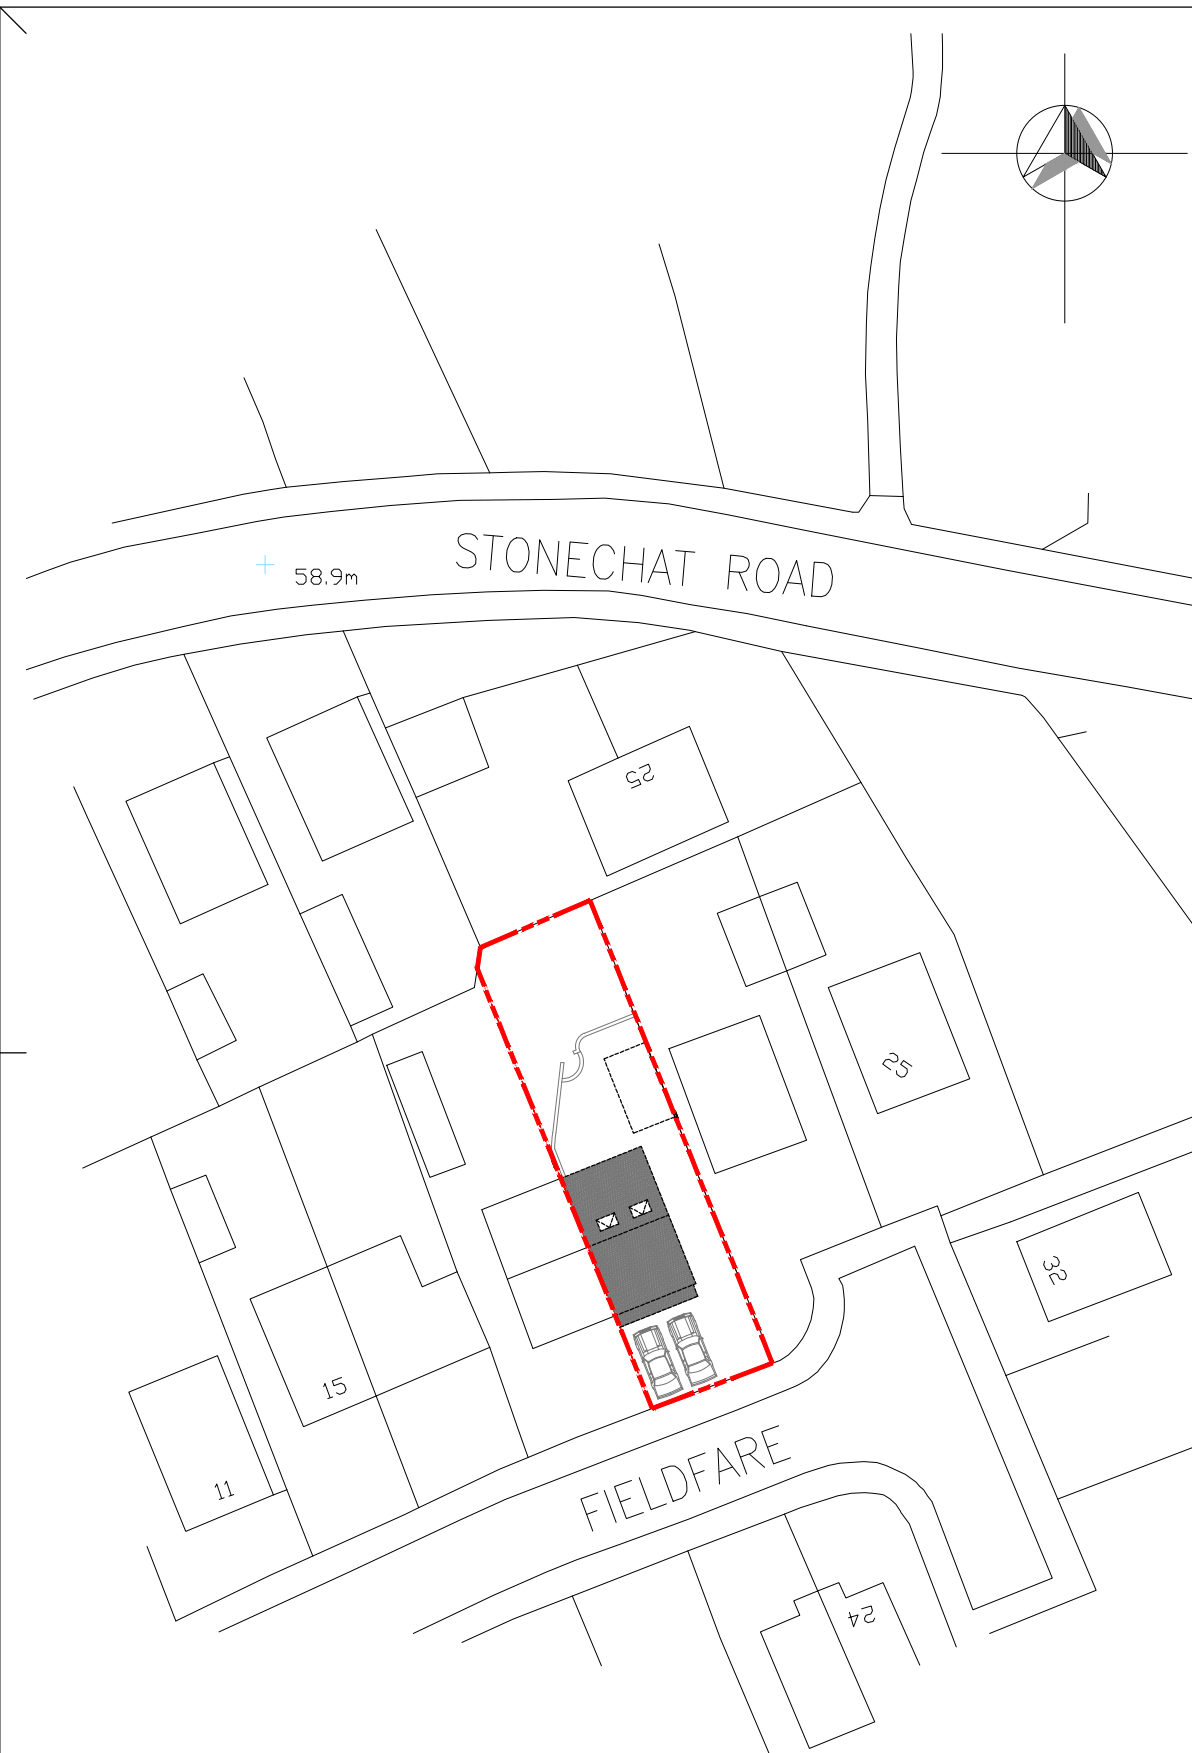

1 BLOCK PLAN - EXISTING
(02)002

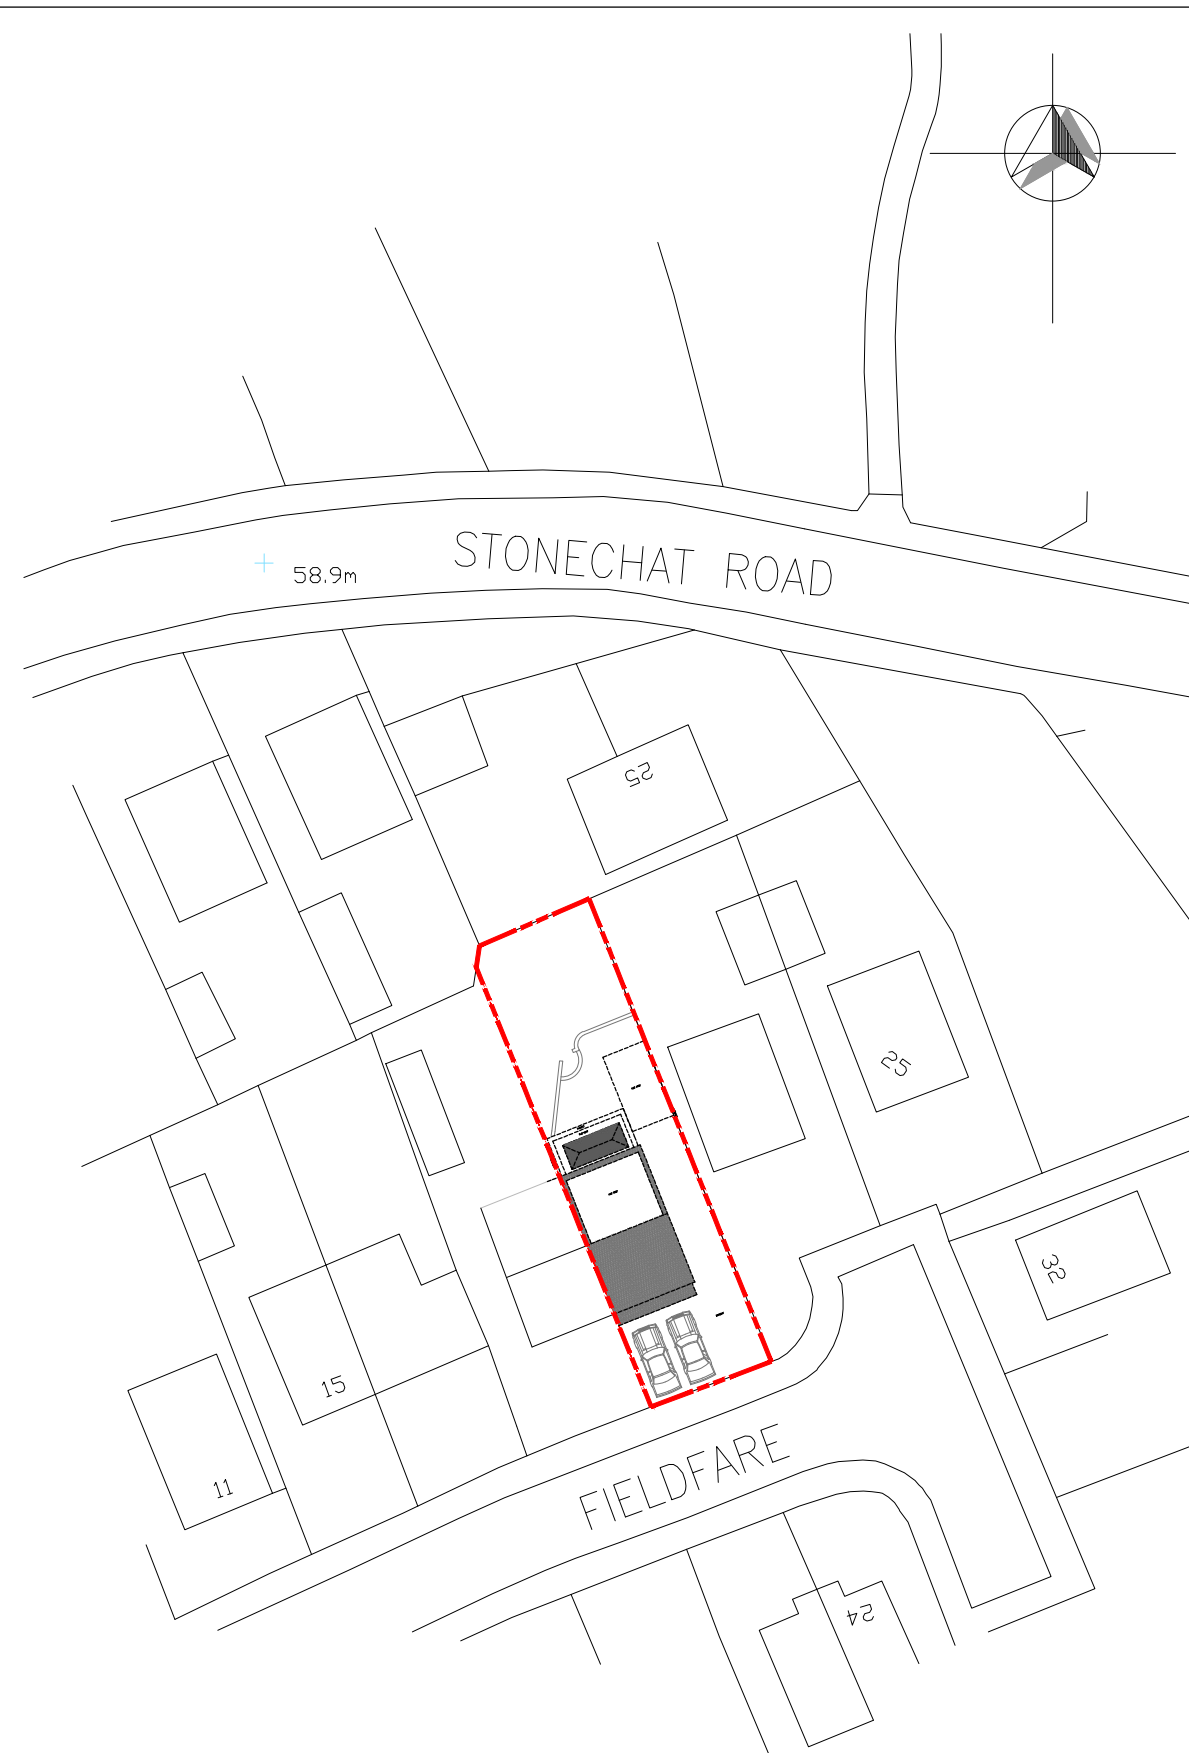

2 BLOCK PLAN - PROPOSED
(02)002

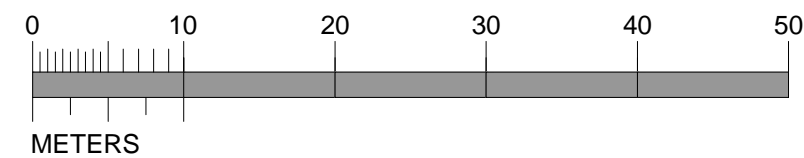

KEY:
SITE BOUNDARY - - - - -

PLANNING

PROJECT MR & MRS DALY 21 FIELDFARE BILLERICAY ESSEX CM11 2PA	
DATE / DRAWN BY 02.10.2017 MM	SCALE 1:500 @ A3
DRAWING TITLE BLOCK PLAN	PROJECT NO 1702 DRAWING NO LO(02)002 REV P1