

Site Location Plan
Scale 1:12500 @ A3

Service Menu				Specialist Services
Opening Hours Mon - Sat 8.00am - 7pm Sun 10am - 6pm Winter Opening Hours May Vary	Small Car Medium Car Large Car Ask / RPI / Luxury	Hand Shampers, Wax, Wheel & Tyre Dress Exterior Glass Polished Tyre Dressing Interior Vacuumed Carpet Vacuumed Boat / Luggage Area Vacuumed Radiator Chemical Wash Interior Glass Polished Dashboard, Chrome & Leather Protection Exterior Body Treatment Full Body Polished Exterior Damage & Plastics Conditioned Pine Sealing to Interior & Exterior Air Freshener Fitted	Full Valet £60 £100 £170	Calculator Input Treatment Clay, seal and protectant Upholstery and seat cleaning Leather seat cleaning and conditioning Air conditioning service High definition wax New paint, protect and polish Screen wash Tinted glass Full Valet £28 £5 £5 £15 - £30 £3

Price List (A)
Scale: NTS




Shop While You Wash (D)
Scale: NTS



Branding Poster (B)
Scale: NTS



CPV Vinyl Sign (E)
Scale: NTS

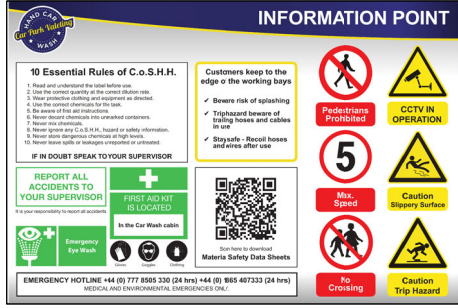

Health And Safety (C)
Scale: NTS




Banner Sign (F)
Scale: NTS

Bagshot Road
Ringmead
Bracknell, RG12 7SS

EXISTING SAINSBURY'S CAR PARKING	
Standard Car Parking at 2.4 x 4.8m	422
Disabled Parking Spaces	25
Parent & Child Spaces	23
Click + Collect Spaces	2
Total Car Parking Spaces	472
Trolley Bays	15
Recycling	Y
Doctors Surgery Parking (6 Standard & 2 Disabled)	8
PROPOSED SAINSBURY'S CAR PARKING	
Standard Car Parking at 2.4 x 4.8m	412
Disabled Parking Spaces	25
Parent & Child Spaces	23
Click + Collect Spaces	2
Total Car Parking Spaces	462
Trolley Bays	15
Recycling	Y
Doctors Surgery Parking (6 Standard & 2 Disabled)	8

KEY:
Site Boundary
Extract Location

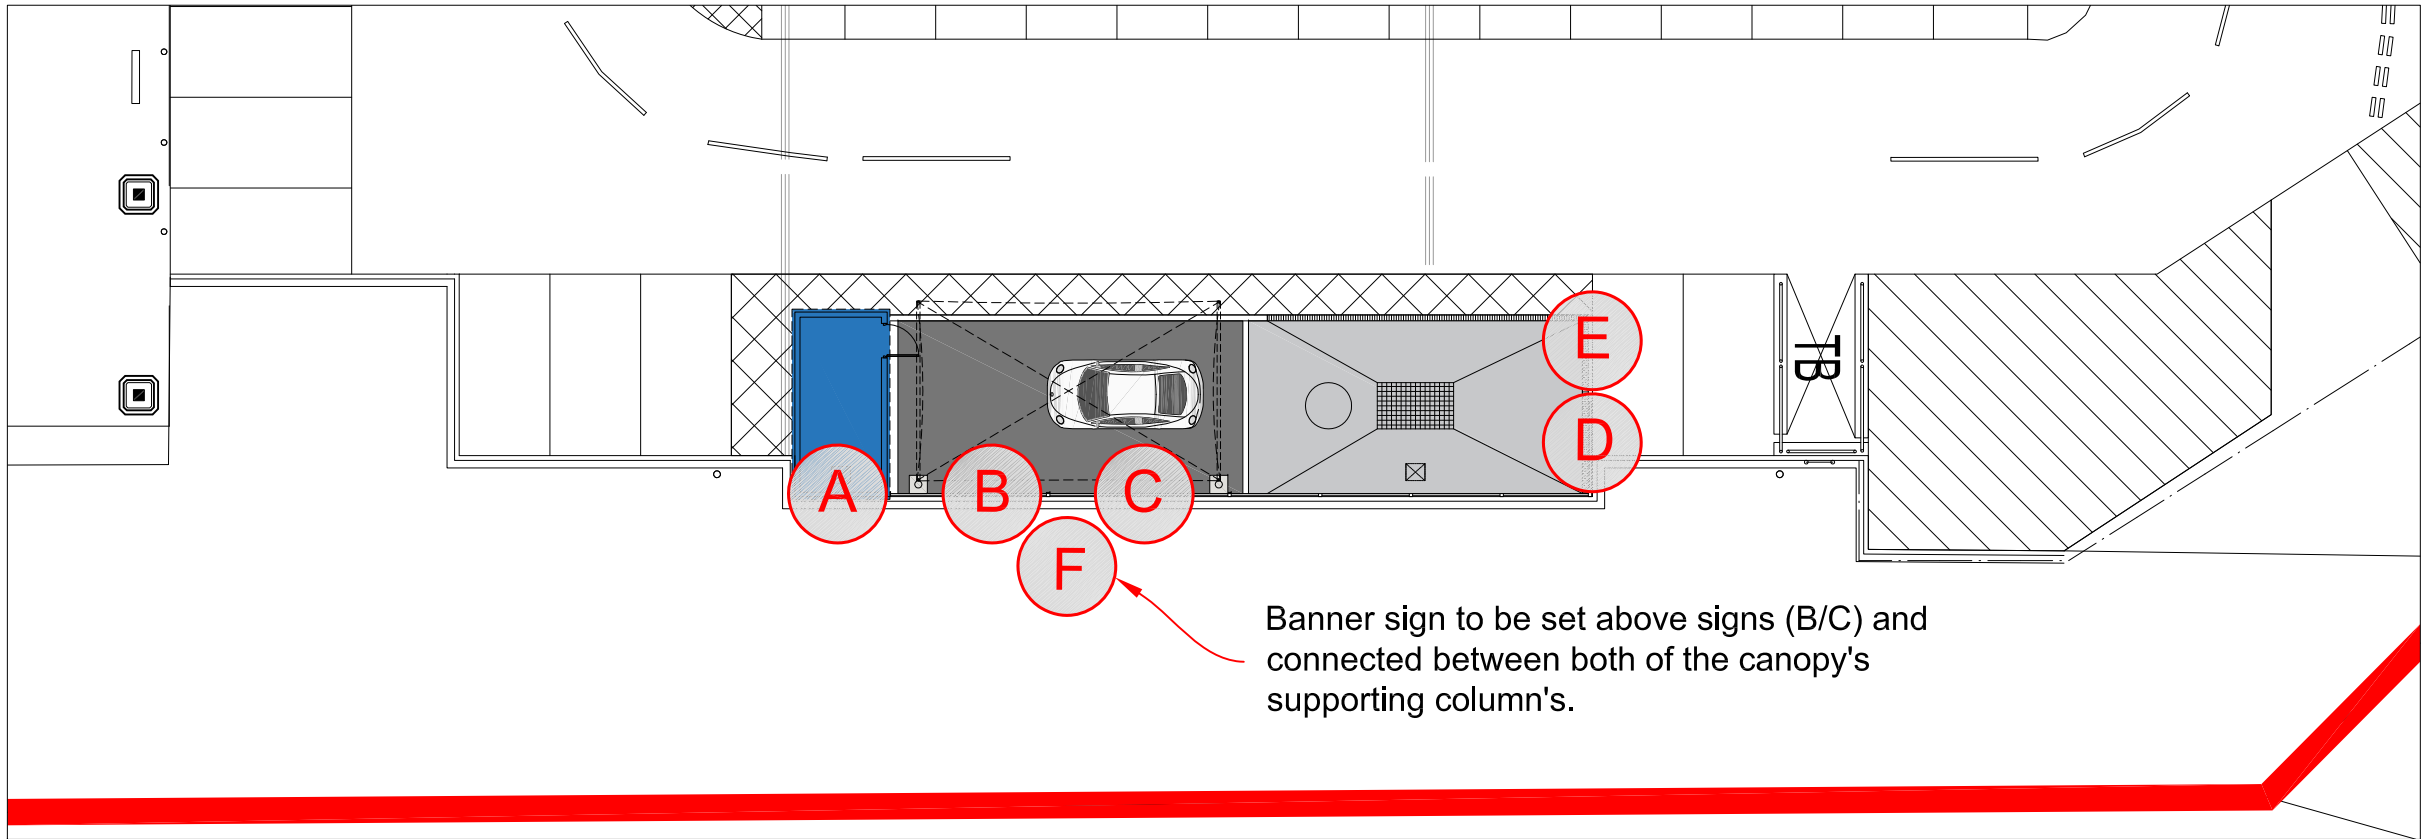

Site Location Plan
Scale 1:200 @ A3


Banner sign to be set above signs (B/C) and connected between both of the canopy's supporting column's.

RECEIVED
20/01092/FUL
21.01.2021



All drawings are subject to full site survey. All dimensions are to be checked on site.

REV.	DESCRIPTION	DATE	INITIALS
X	Xxx	XX-XX-XX	XXX

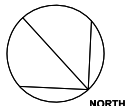

PLANNING

CLIENT Sainsbury's Supermarkets Ltd.		CHQ ARCHITECTS	
PROJECT Ringmead, Bracknell RG12 7SS		CHQ Architects Ltd. The Millings, 44 Whitehorse Street, Balek, Heston/Torridge SG7 6DQ Telephone: (01462) 895110 Email: design@chq-architects.co.uk www.chq-architects.co.uk	
CHQ REFERENCE CHQ.20.15862	SCALE Varies@A3	DRAWN AB	
DRAWING Proposed Site Signage Plan			
PROJECT CODE AS-1928_XXXX	ORIGINATOR CHQ	DIVISION Z07	REV PL-A-2006