
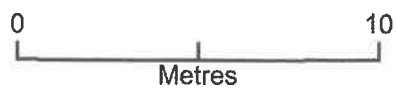


Guffogg

2. Bleasdale Rd

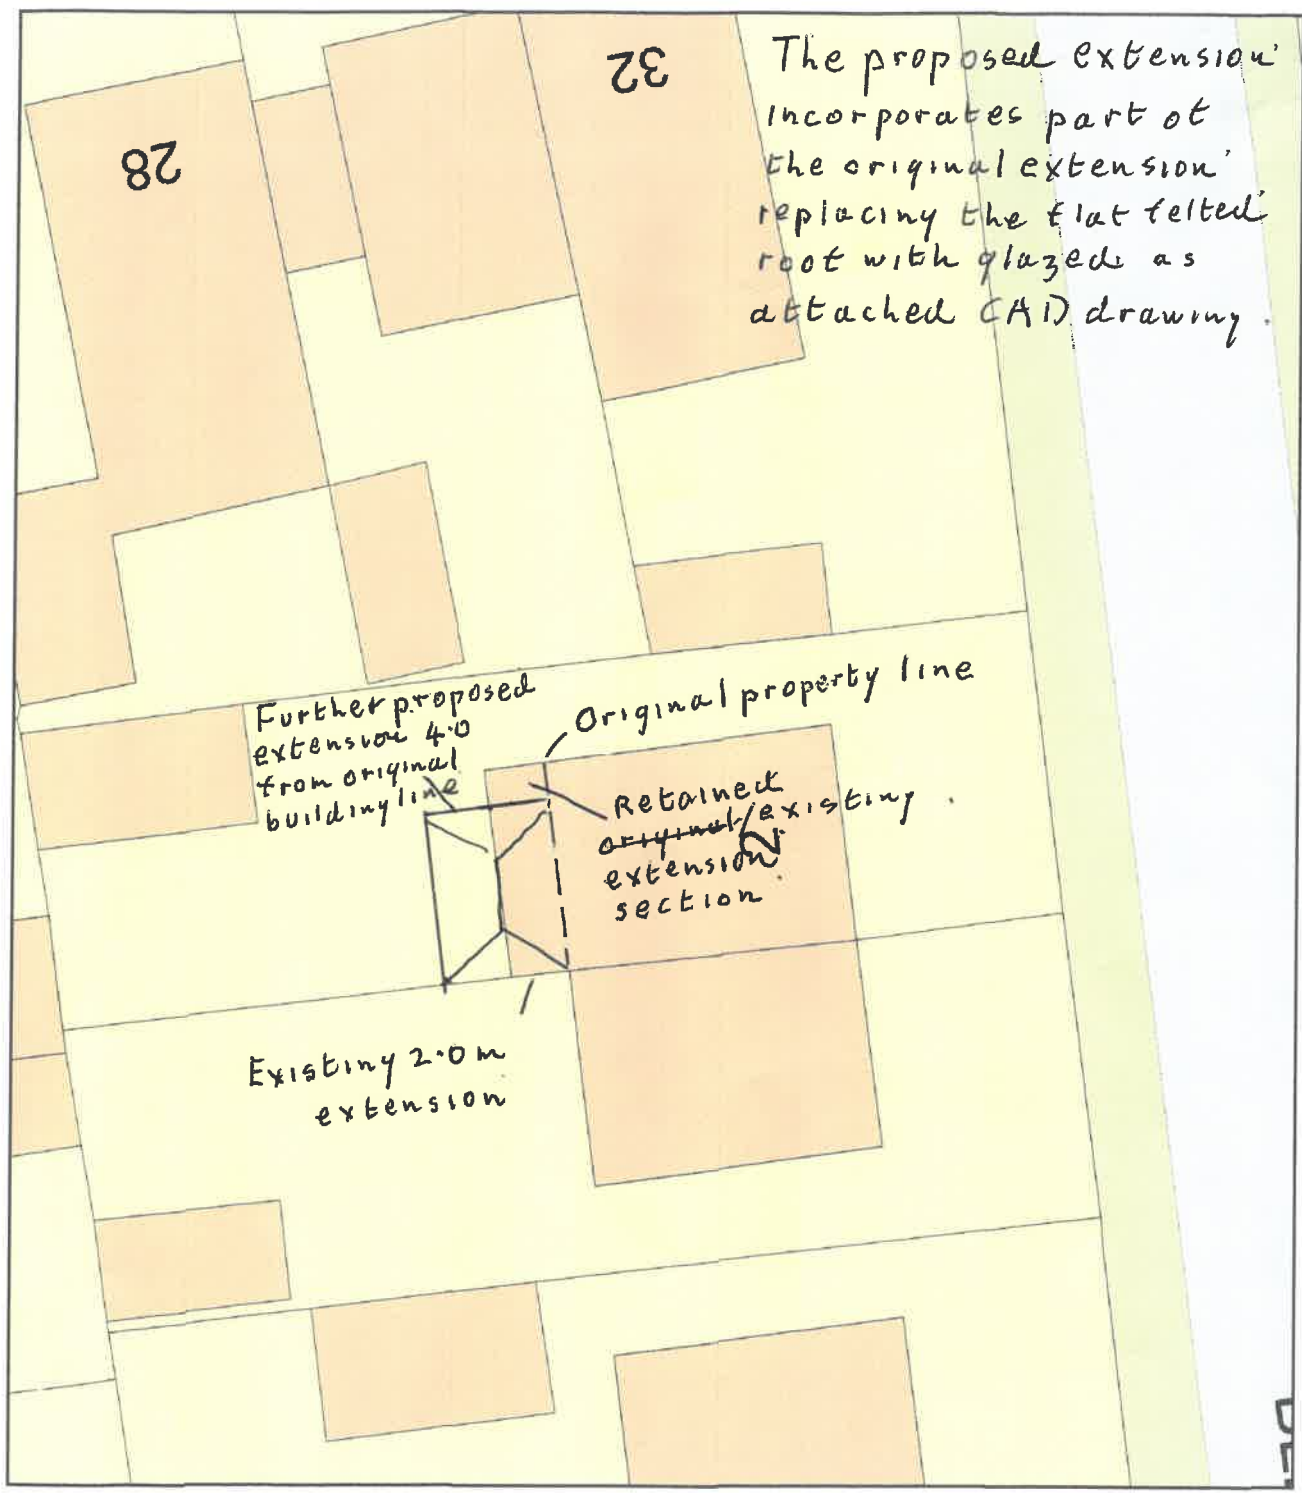

Plan Produced for: John Spirling
 Date Produced: 18 Dec 2020
 Plan Reference Number: TQRQM20353155041007
 Scale: 1:200 @ A4