


This copy has been made by or with the authority of Midlothian Council pursuant to Section 47 of the Designs and Patents Act 1988. Unless that Act provides a relevant exception to copyright, the copy must not be copied without the prior permission of the copyright owner.

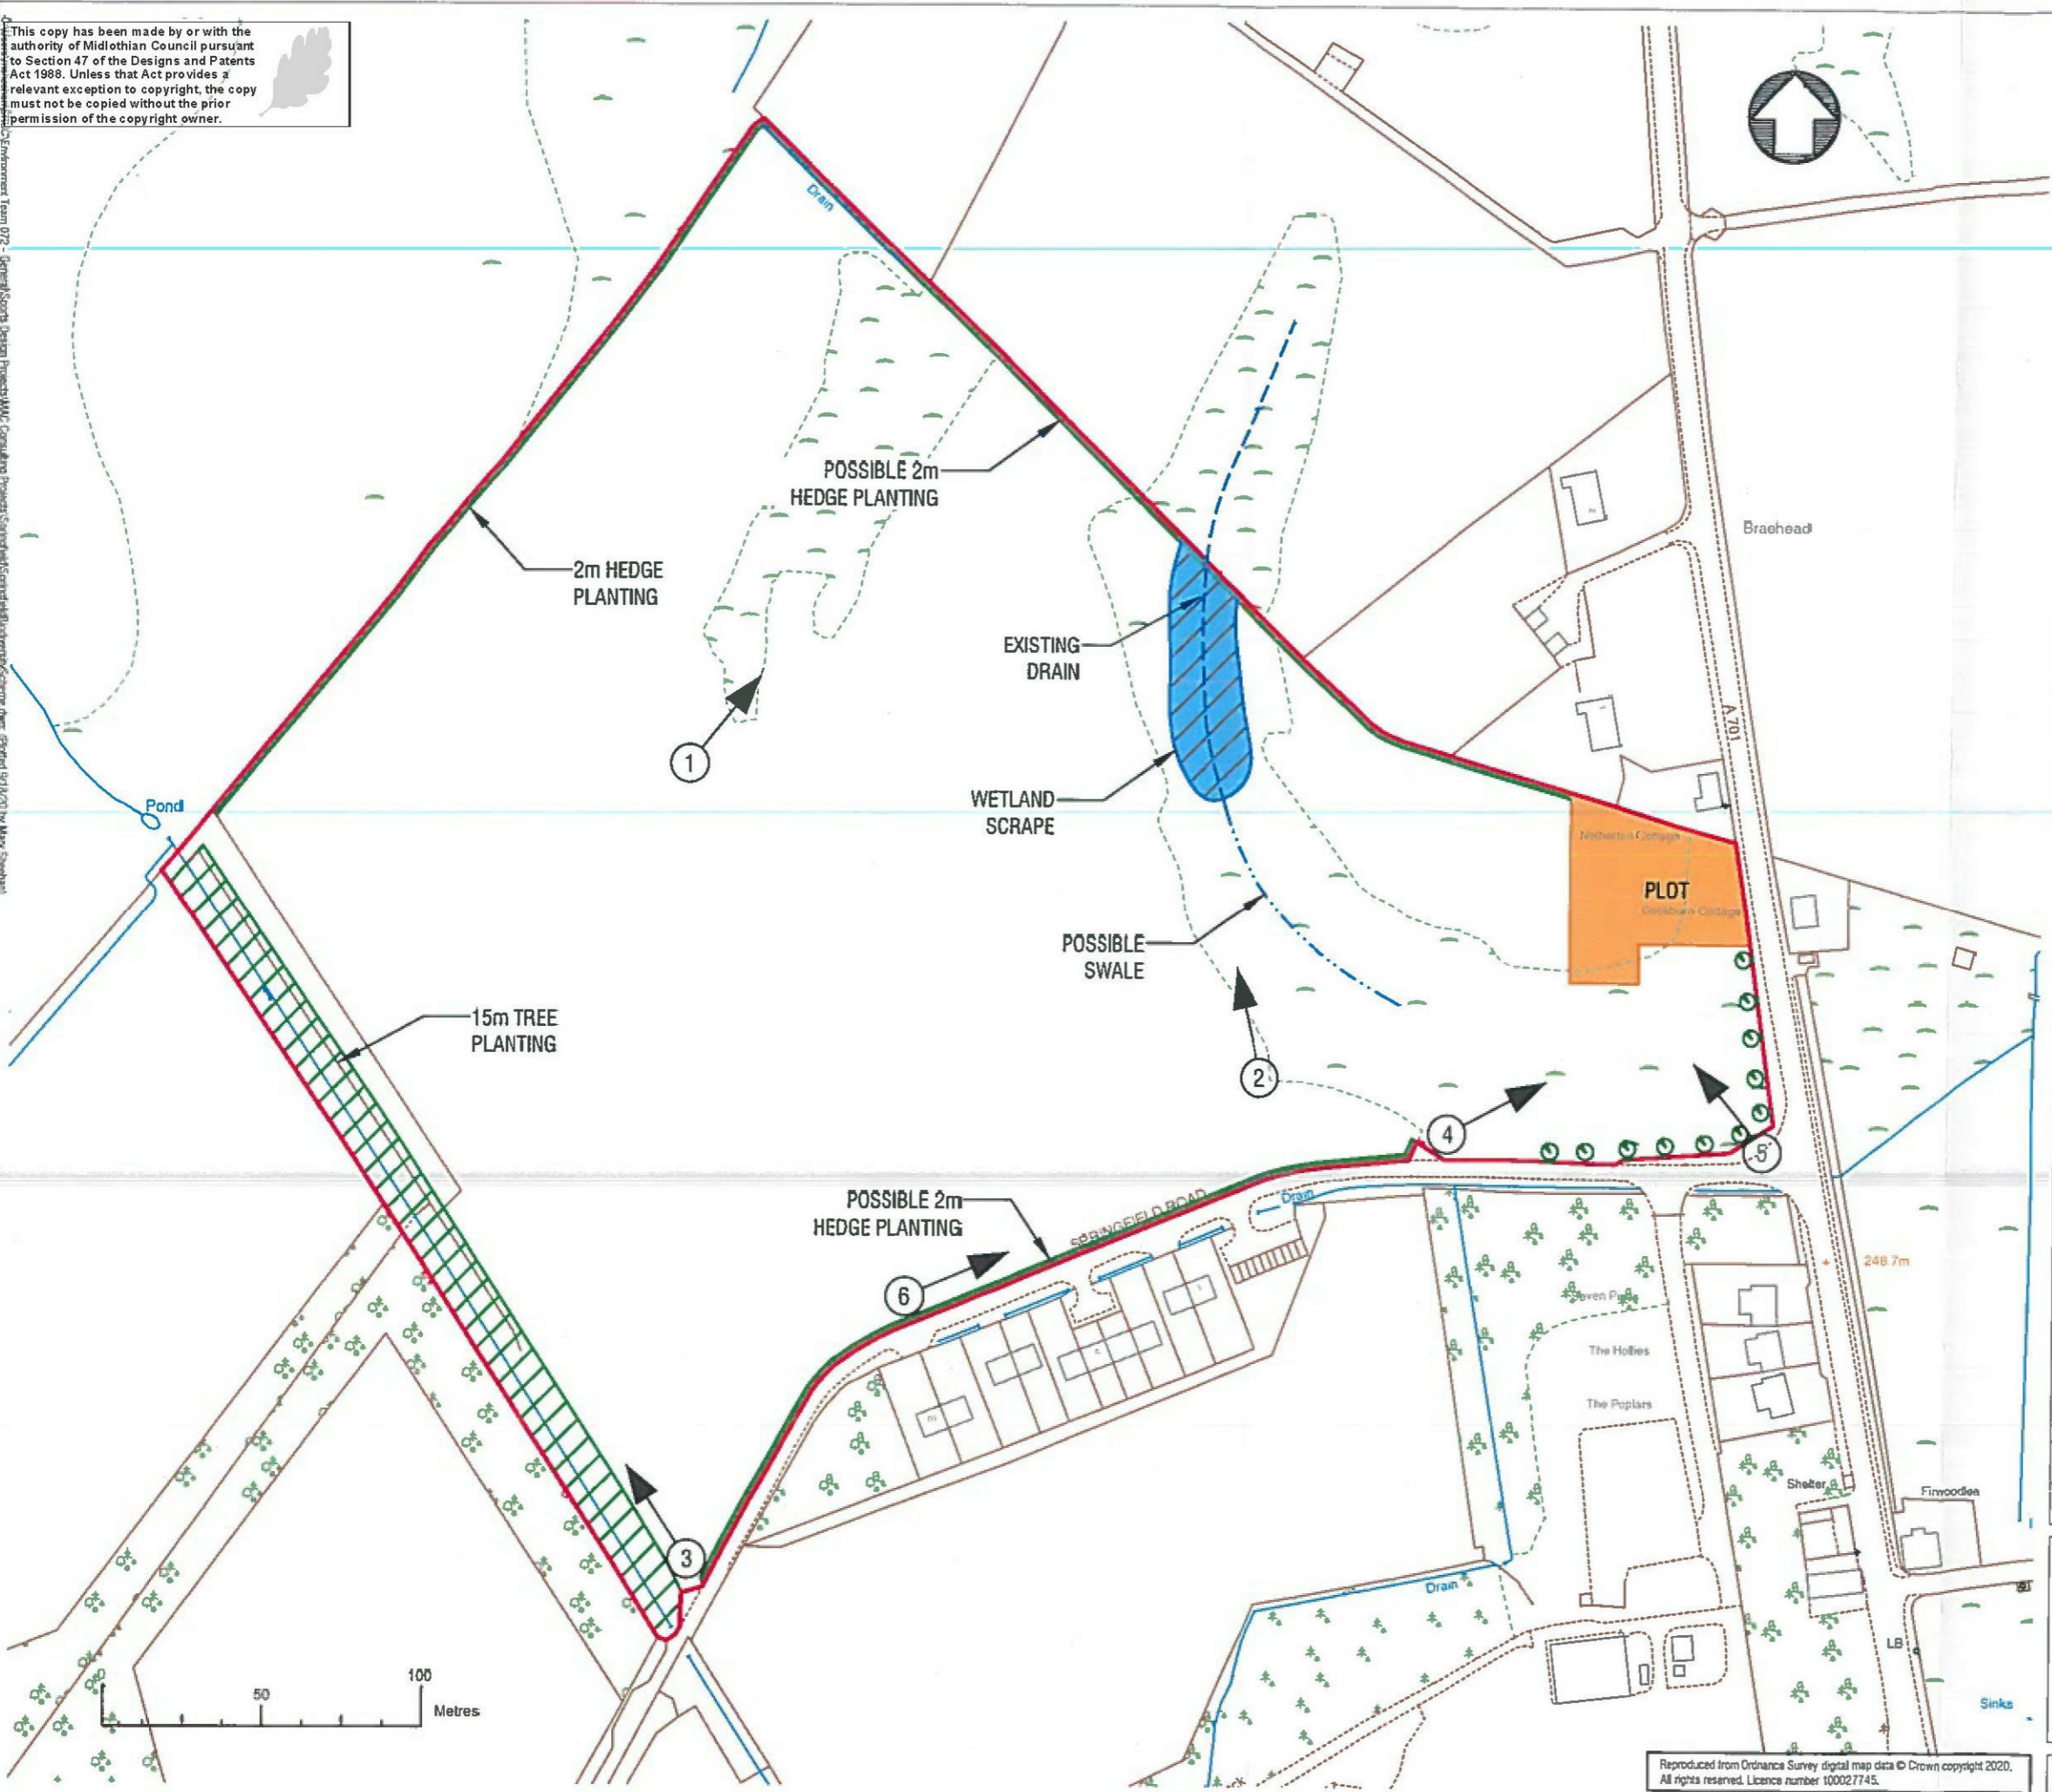

1 THIS DRAWING MUST NOT BE SCALED			
2 THE CONTRACTOR IS TO CHECK ALL DIMENSIONS ON SITE			

Legend:

- Site Boundary
- Picture no. & direction

Wetland position revised & picture not added			
MS	GB	18.06.20	A
Drawn By	Checked By	Date	Rev

Project: PROPOSED BIODIVERSITY SCHEME
Springfield Farm

For: MR G BROWN

Drawing Title: BIODIVERSITY SCHEME PLAN

Drawing No.	Revision	Scale @ AS	
2020SF-SK02	A	1:2000	
Drawn	Date	File No.	Reviewed By
MS	APR 2020	2020SF	MC

SAC Consulting Environment

Edinburgh
2 Technopole Centre
Bush Estate, Penicuik
Midlothian, EH26 0PJ
www.sac.co.uk

Tel: (0131) 603 7500

SAC CONSULTING

Reproduced from Ordnance Survey digital map data © Crown copyright 2020. All rights reserved. Licence number 100027745.

COPYRIGHT © SAC Commercial Ltd. not to be reproduced without written consent of SAC Commercial Ltd.