


PLOT 18  
Type 412 Handed

FRONT ELEVATION




PLOT 18  
Type 412 Handed

SIDE ELEVATION

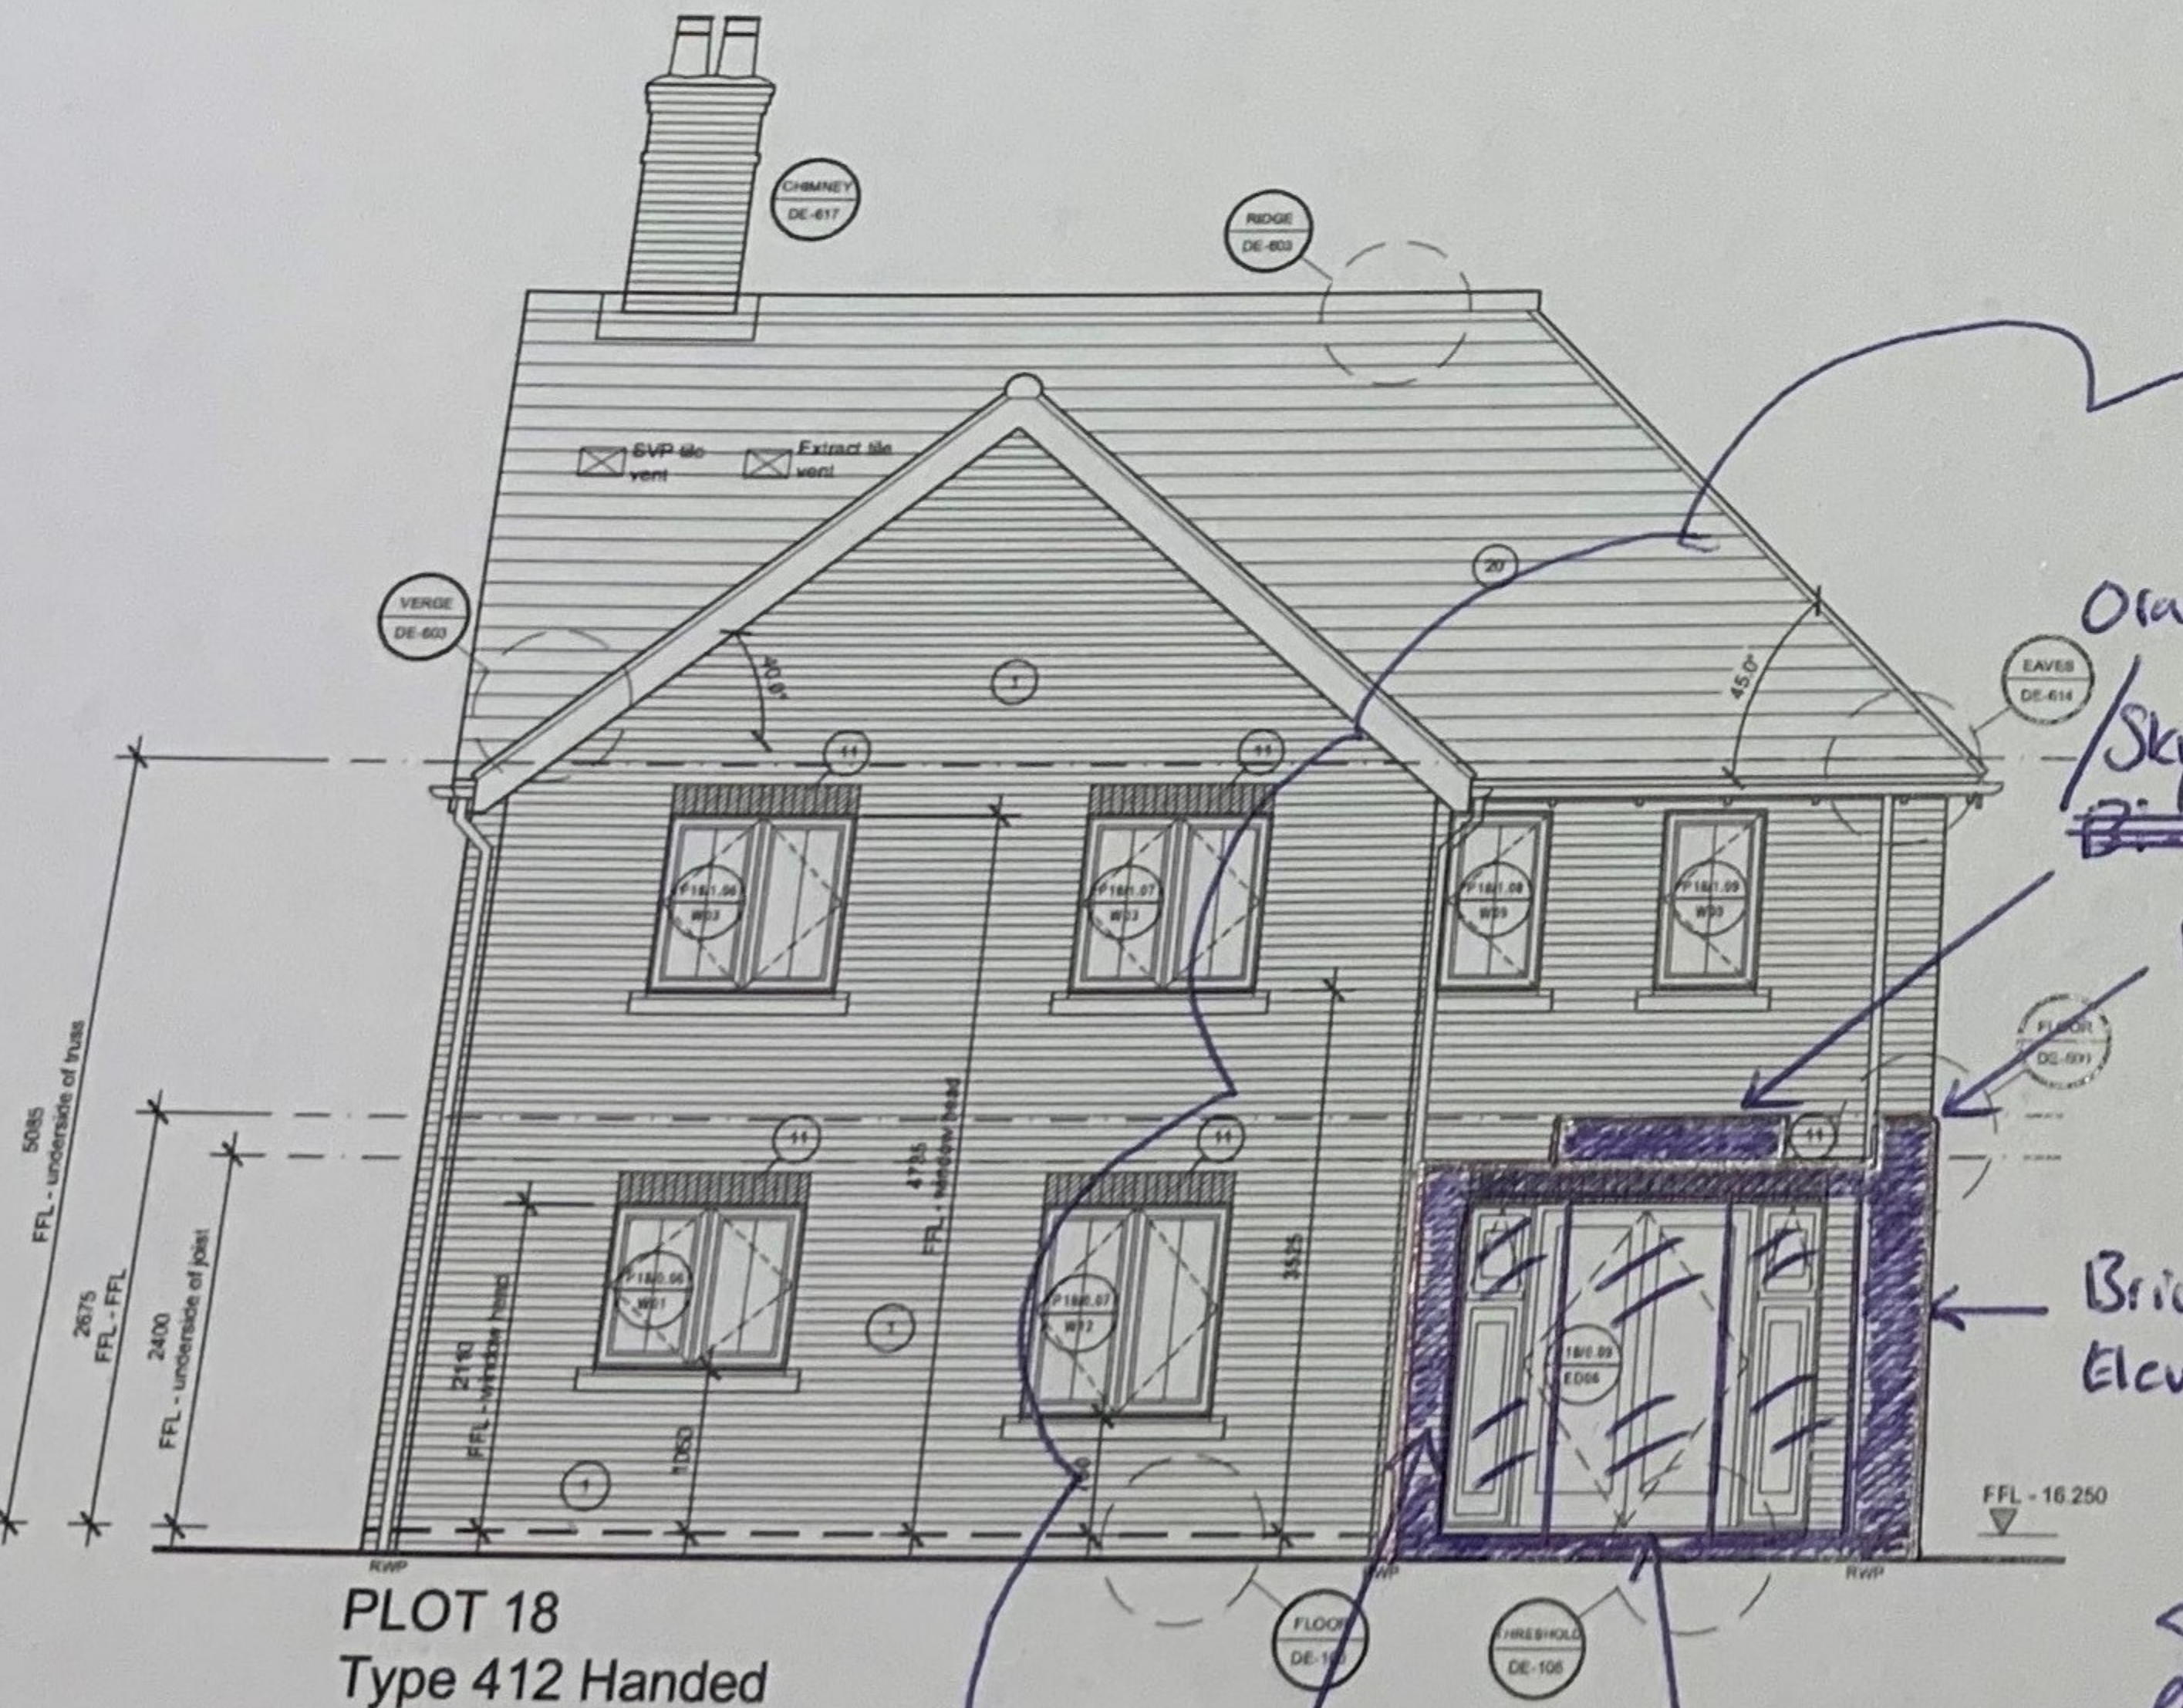

PLOT 18  
Type 412 Handed

REAR ELEVATION

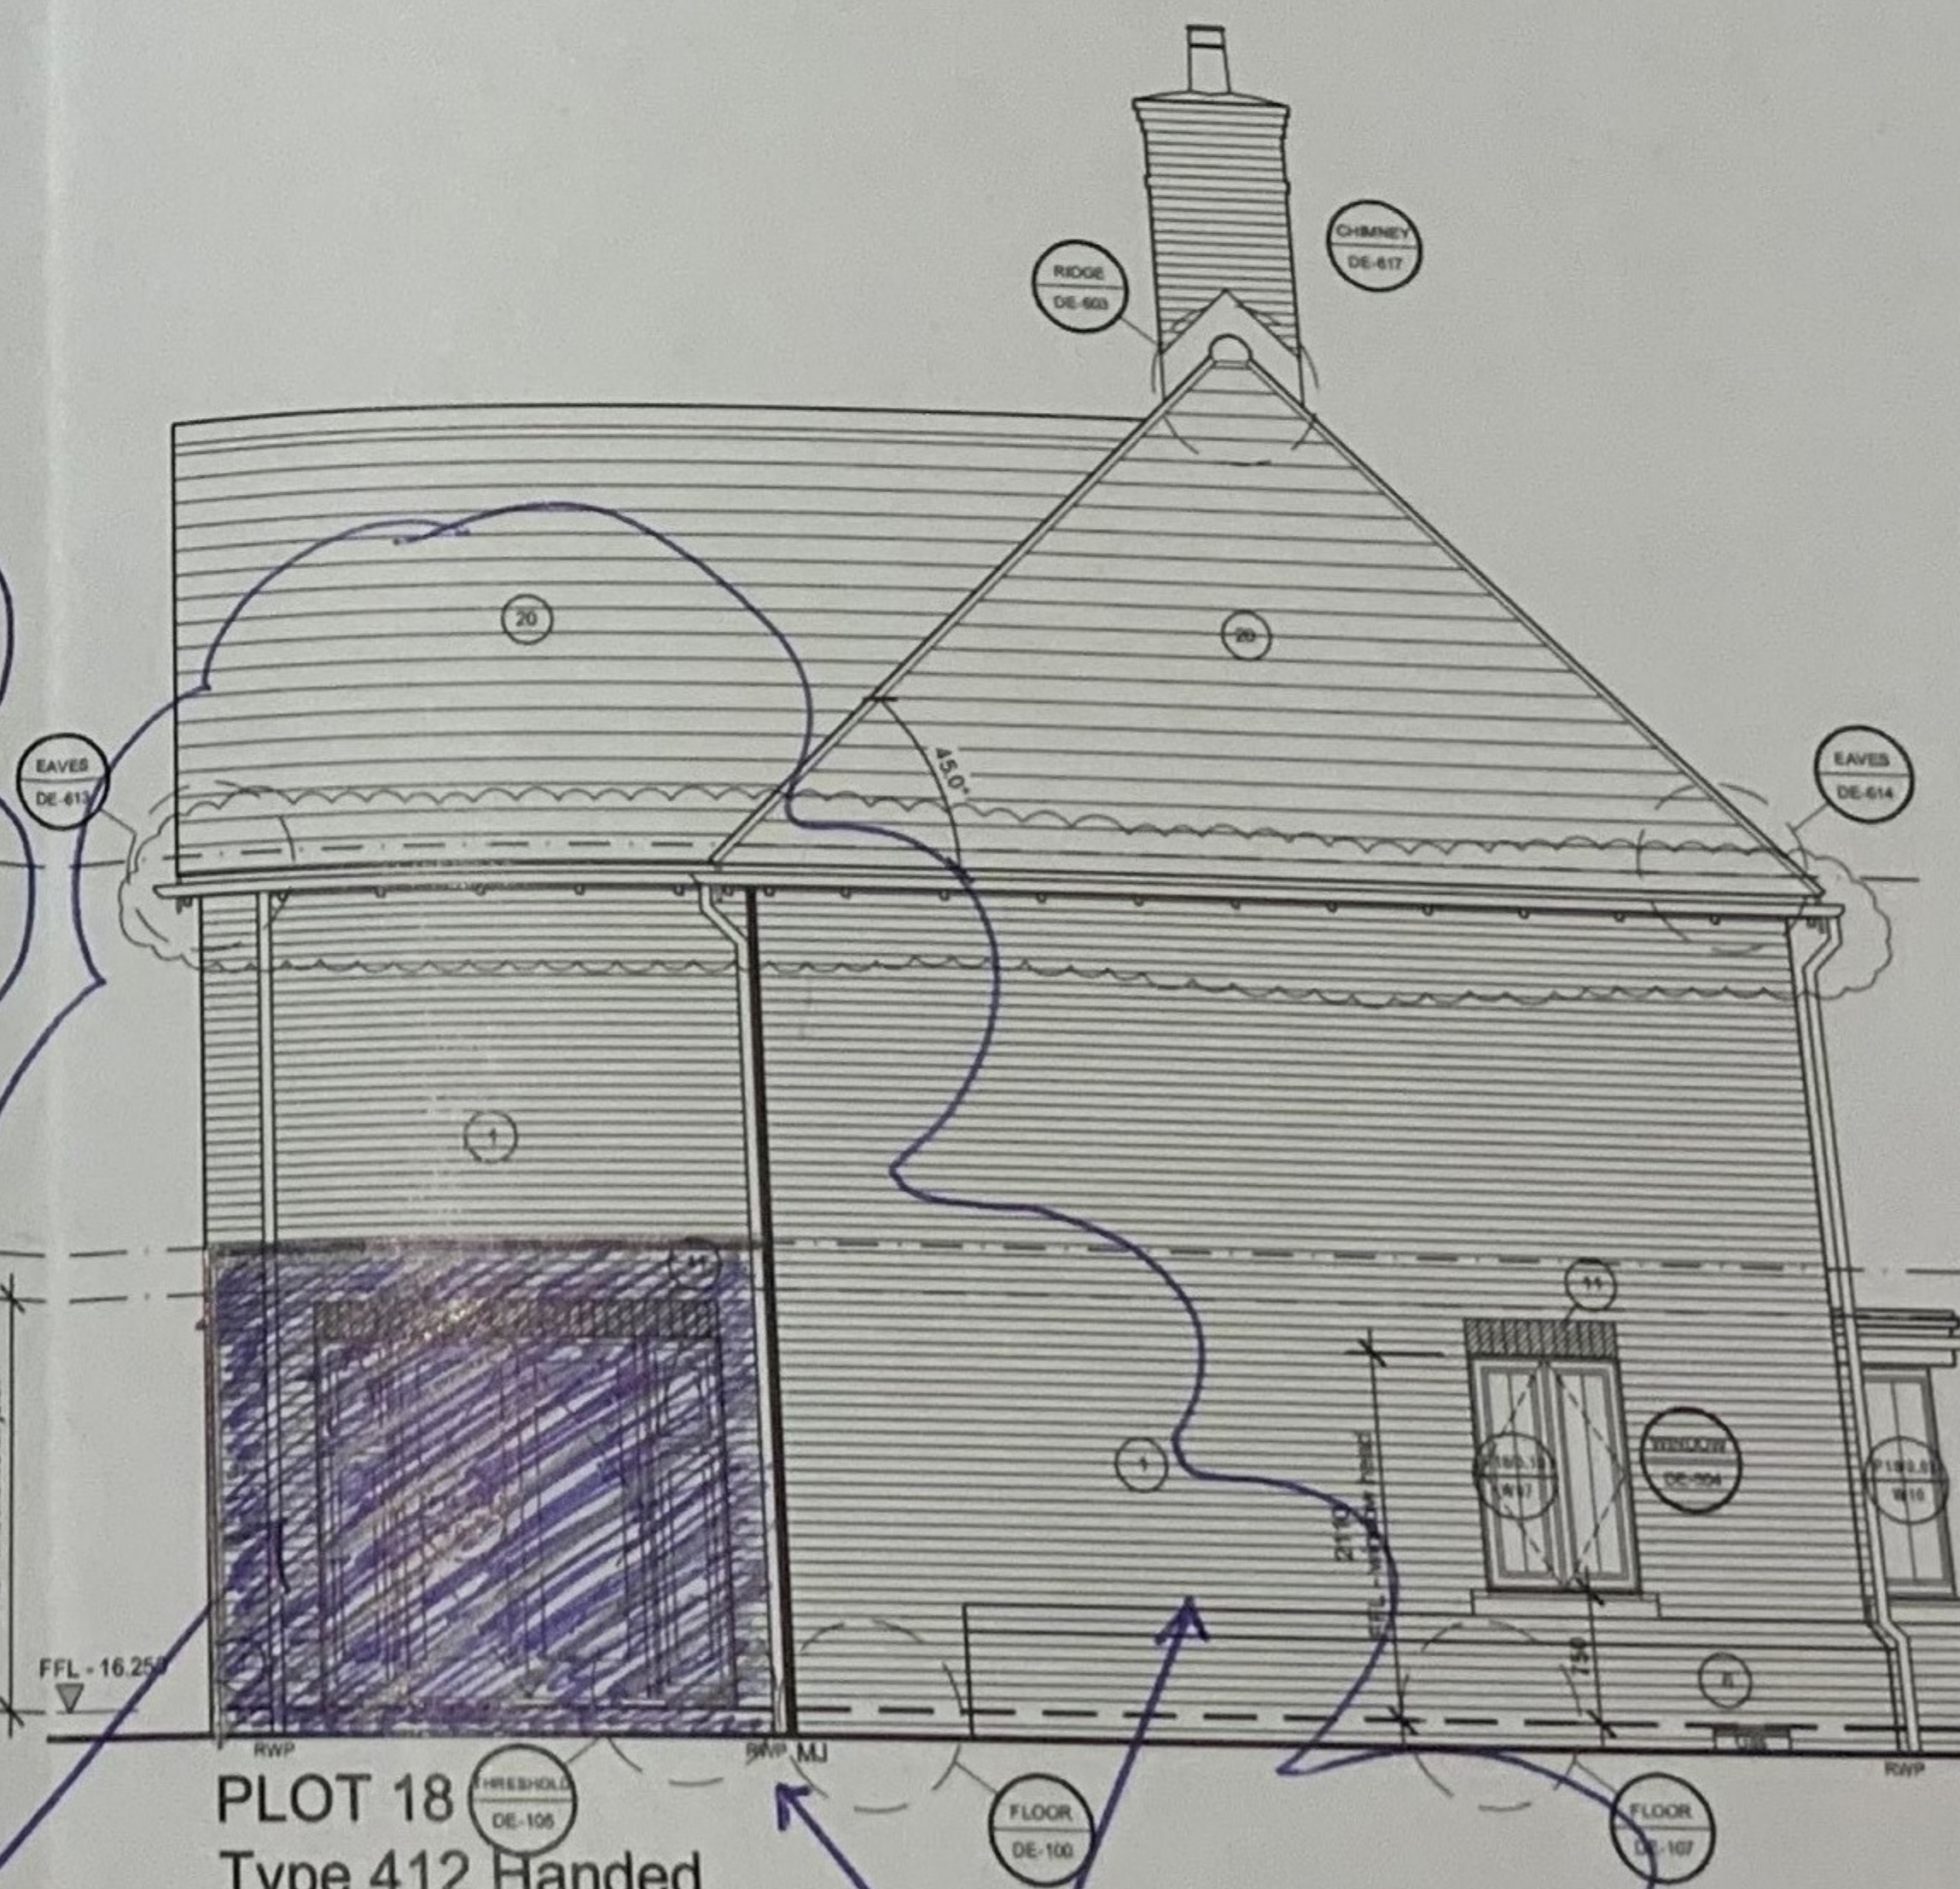

PLOT 18  
Type 412 Handed

SIDE ELEVATION

Brick to Match existing

3 Pane Bi-folds

Brickwork (F.L. 13)

Brickwork to Match existing (F.L. 13)