
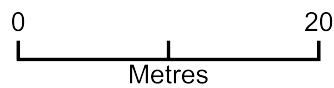


Proposed Rear Extension at 1 Gleanings Grove, Yalding, Maidstone, ME18 6FB

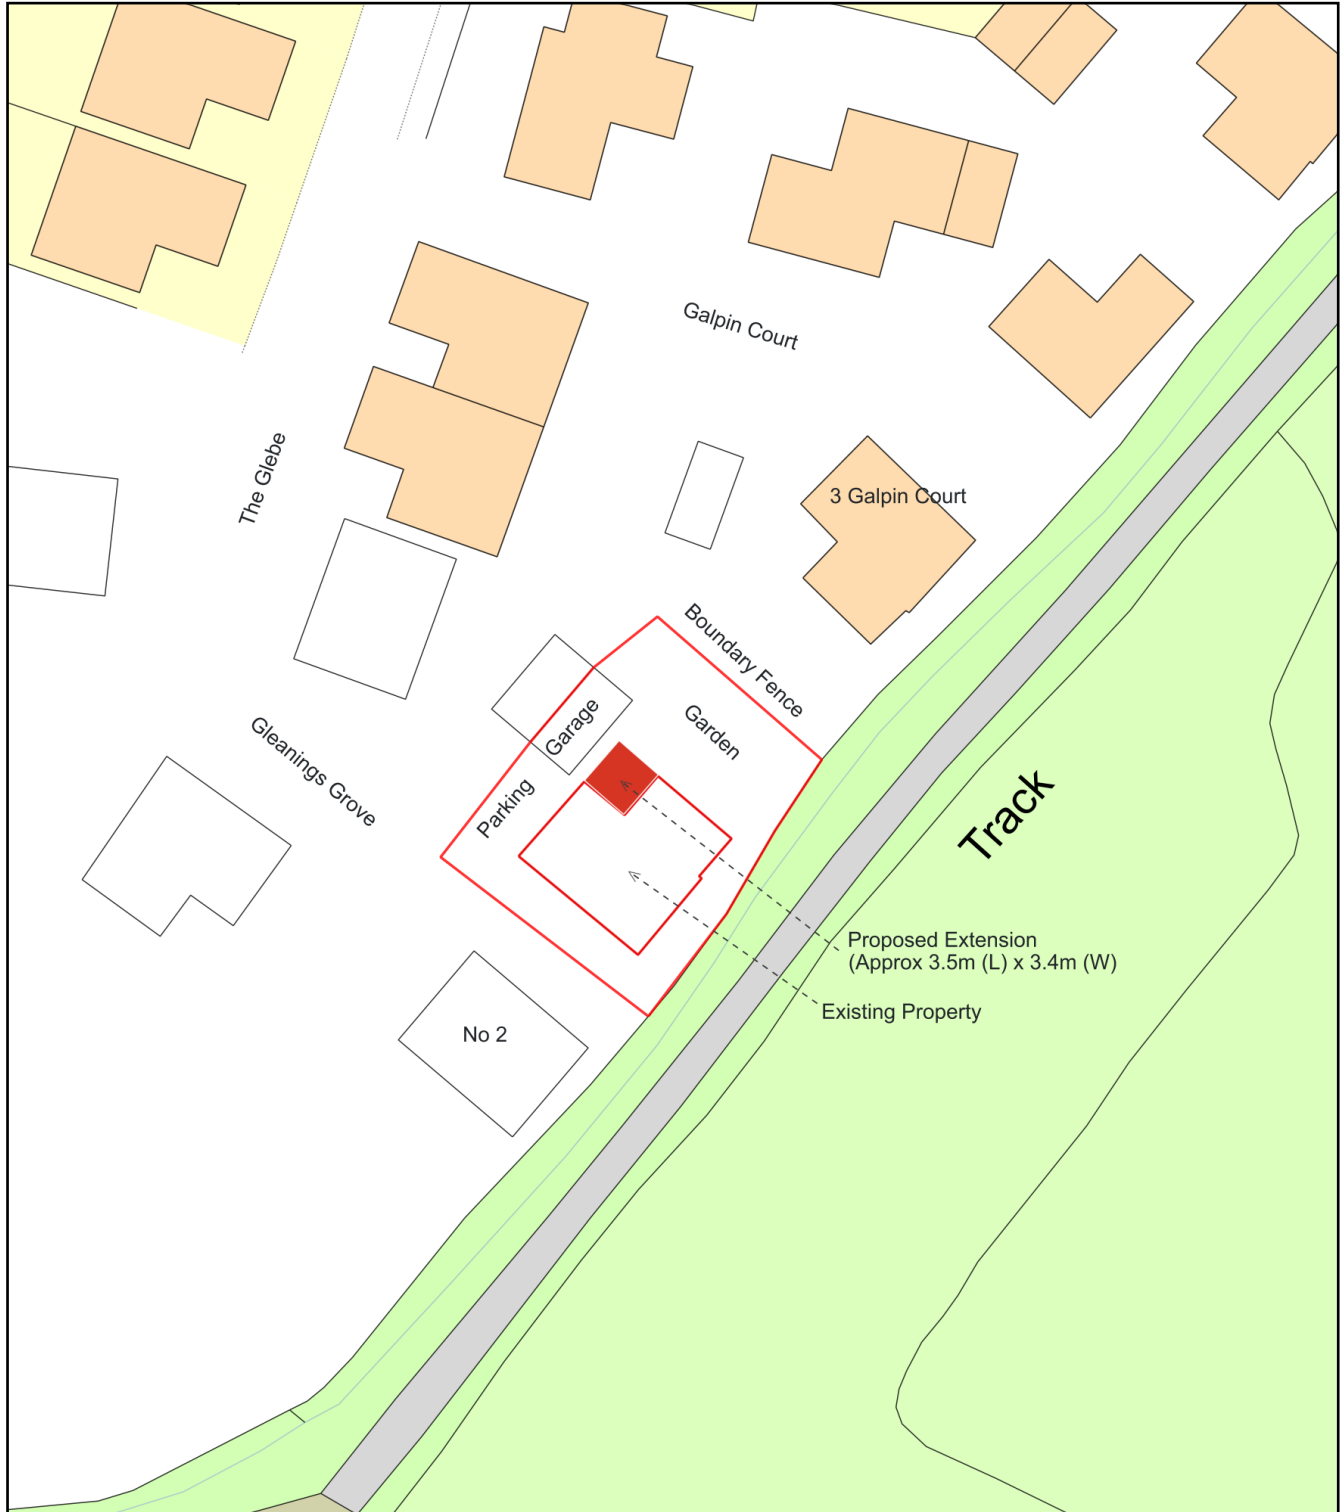

Plan Produced for: **Stuart Abbott**

Date Produced: 20 Jan 2021

Plan Reference Number: TQRQM21020181349982

Scale: 1:500 @ A4