


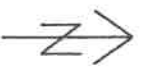

Key



- RESIDENTIAL
- QUALITY ACCREDITED HOLIDAY ACCOMM.
- HOLIDAY ACCOMM.
- APREAL PREMISES

Title: Palatine Road Property Uses

Scale: 1:1500

Date: 23/02/2012


Printed by:



Planning & Transportation  
 Division  
 Tourism & Regeneration  
 Dept  
 PO Box 17, Corporation St.  
 Blackpool, FY1 1LZ  
 planning.transportation@blackpool.gov.uk

Reproduced from the Ordnance Survey Mapping with the permission of the Controller of Her Majesty's Stationary Office © Crown copyright. Unauthorised reproduction infringes Crown Copyright and may lead to prosecution or civil proceedings. All rights reserved. Blackpool Borough Council 100019178, 2012.



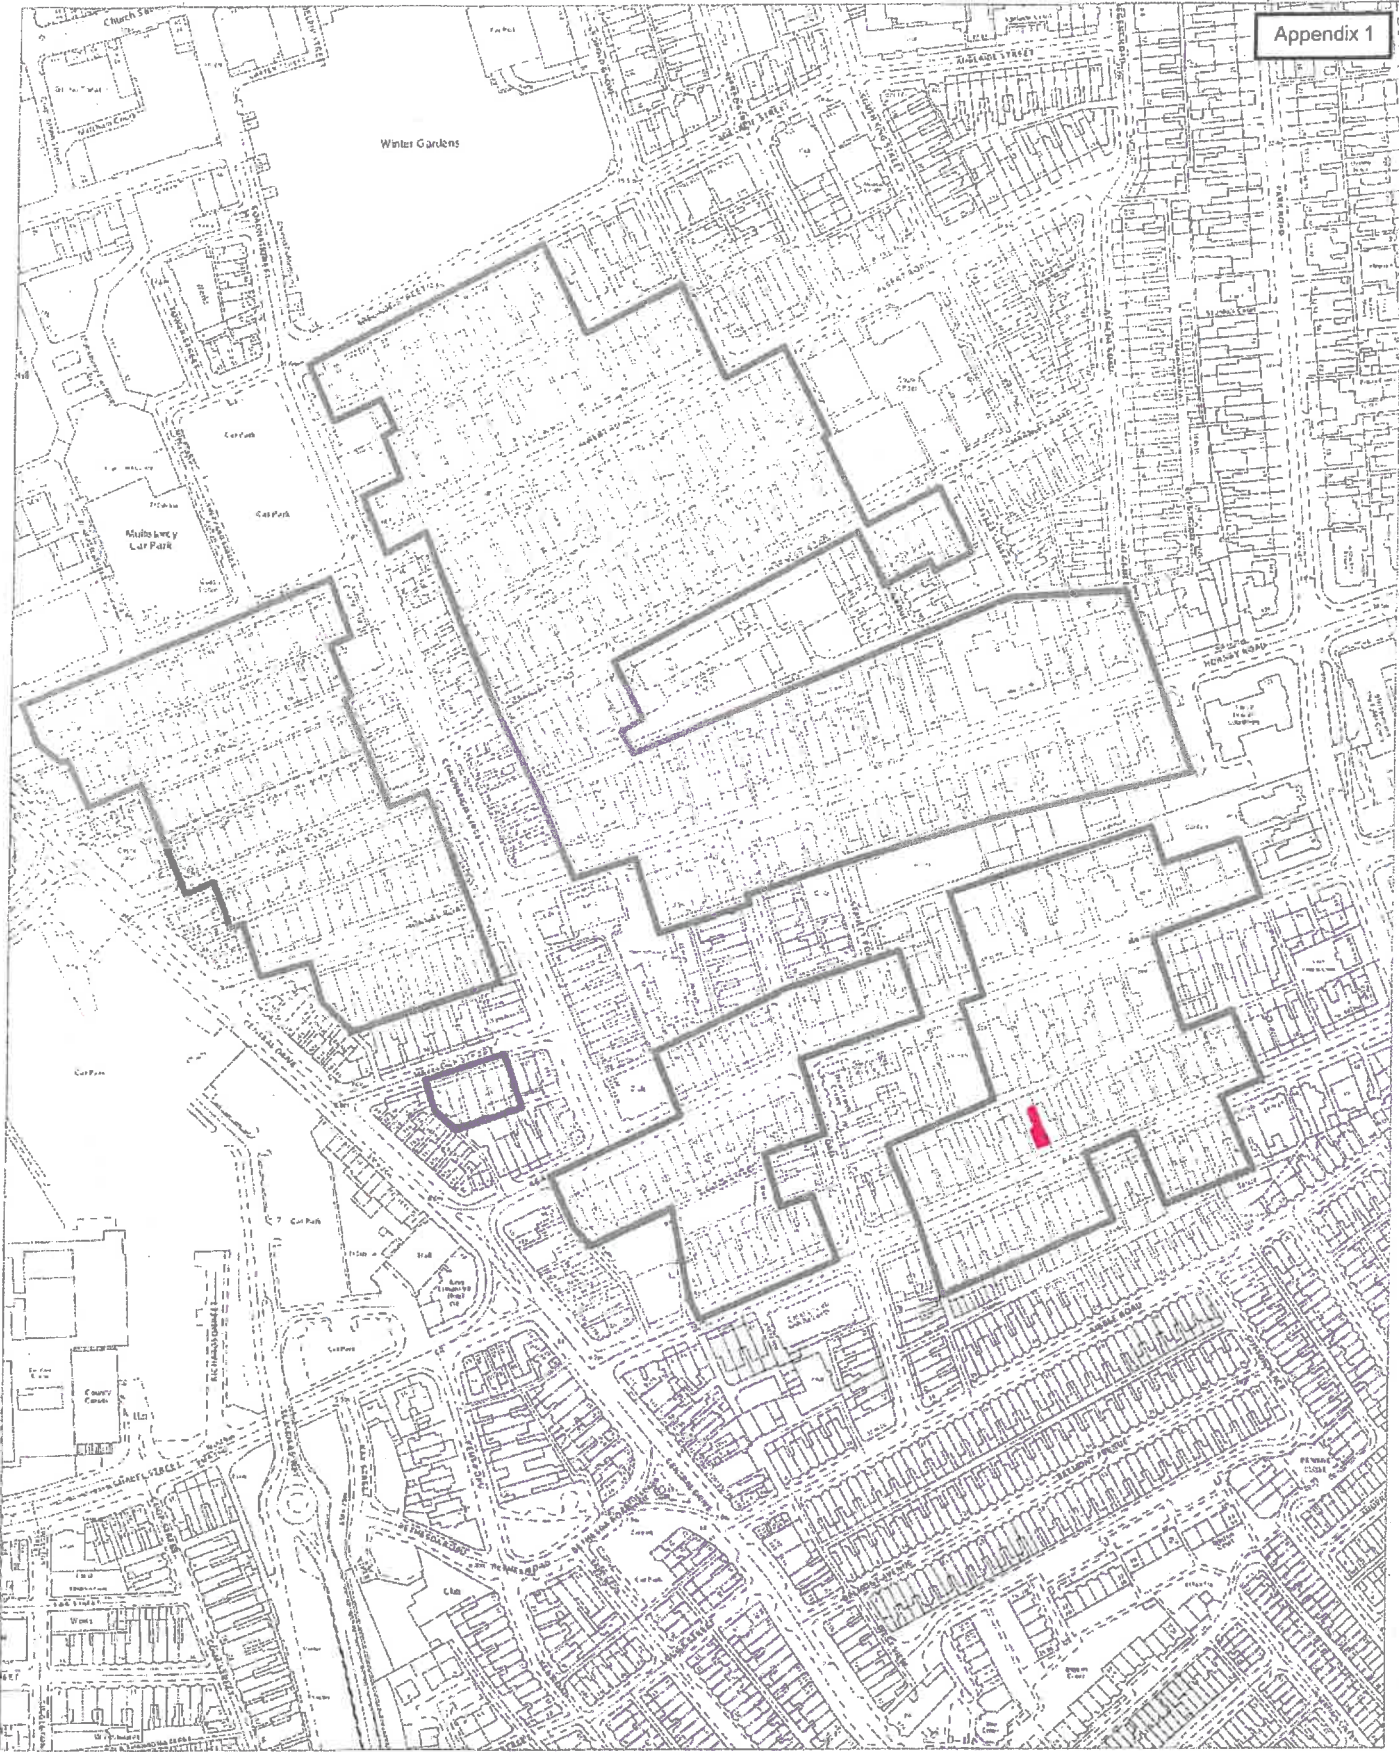

It reproduced from the Ordnance Survey Mapping with the permission of the Controller of her Majesty's Stationery Office. © Crown Copyright. Unauthorised reproduction infringes Crown Copyright and may lead to prosecution or civil proceedings. Blackpool Borough Council 100019178, 2011

Title: South Town Centre Scale: 1:12250

- Key:
- Main Holiday Accommodation Area
  - APPEAL PROPERTY



Planning Department  
 Places Directorate  
 PO Box 17, Corporation Street,  
 Blackpool, FY1 1LZ  
 planning@blackpool.gov.uk