


Existing Front (North East) Elevation



Proposed Front (North East) Elevation

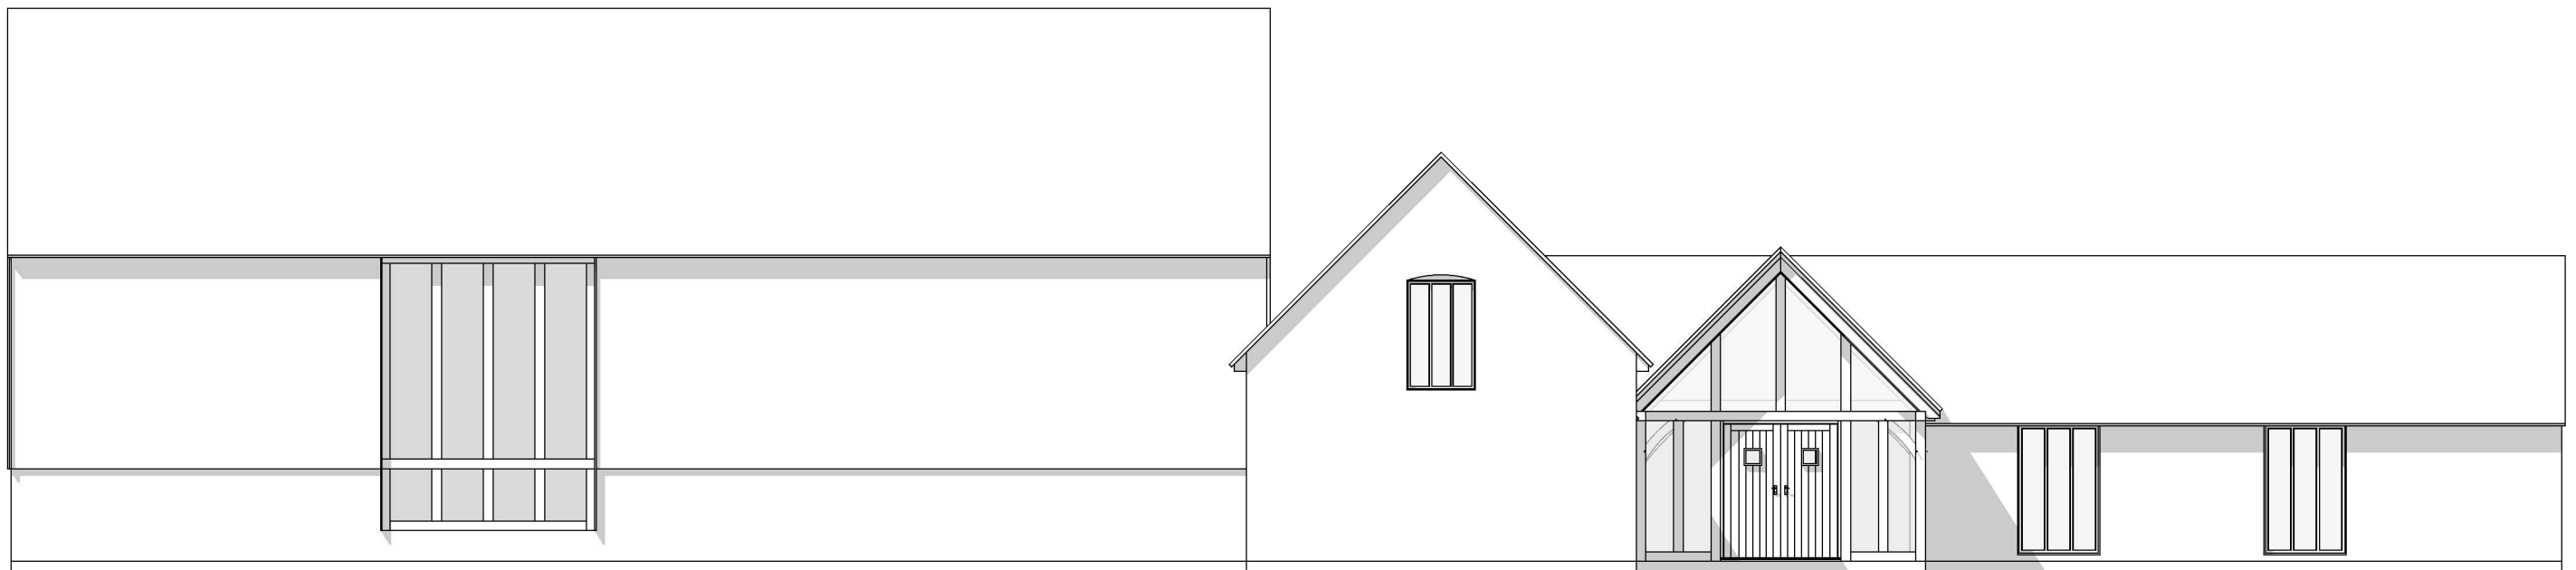

Mr & Mrs Talbot
Greens Farm, Salisbury Road, Breamore. SP6 2EB
Oak Framed Porch - 1:100 @A3 - Drg.No: 42338/103