
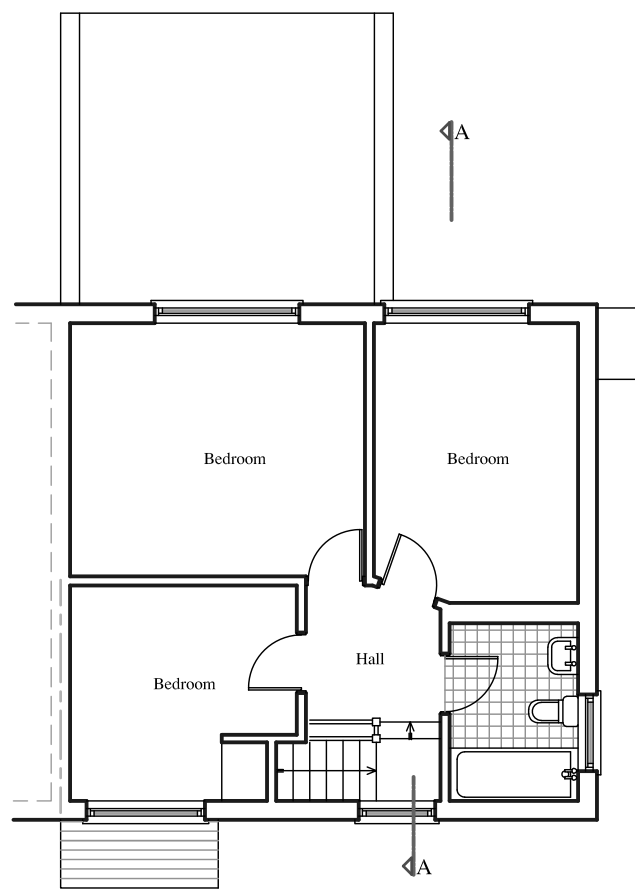



NOTES

The contractors are to check all the dimensions, levels, drain runs and general condition of the site before works commence and inform Bashkal and Associates immediately upon discovery of any error omissions or discrepancies.


All works are to be carried out in accordance with current Building Regulations, British Standards, Code of Practice and Local Authority Requirements.

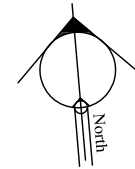

EXISTING FIRST FLOOR PLAN

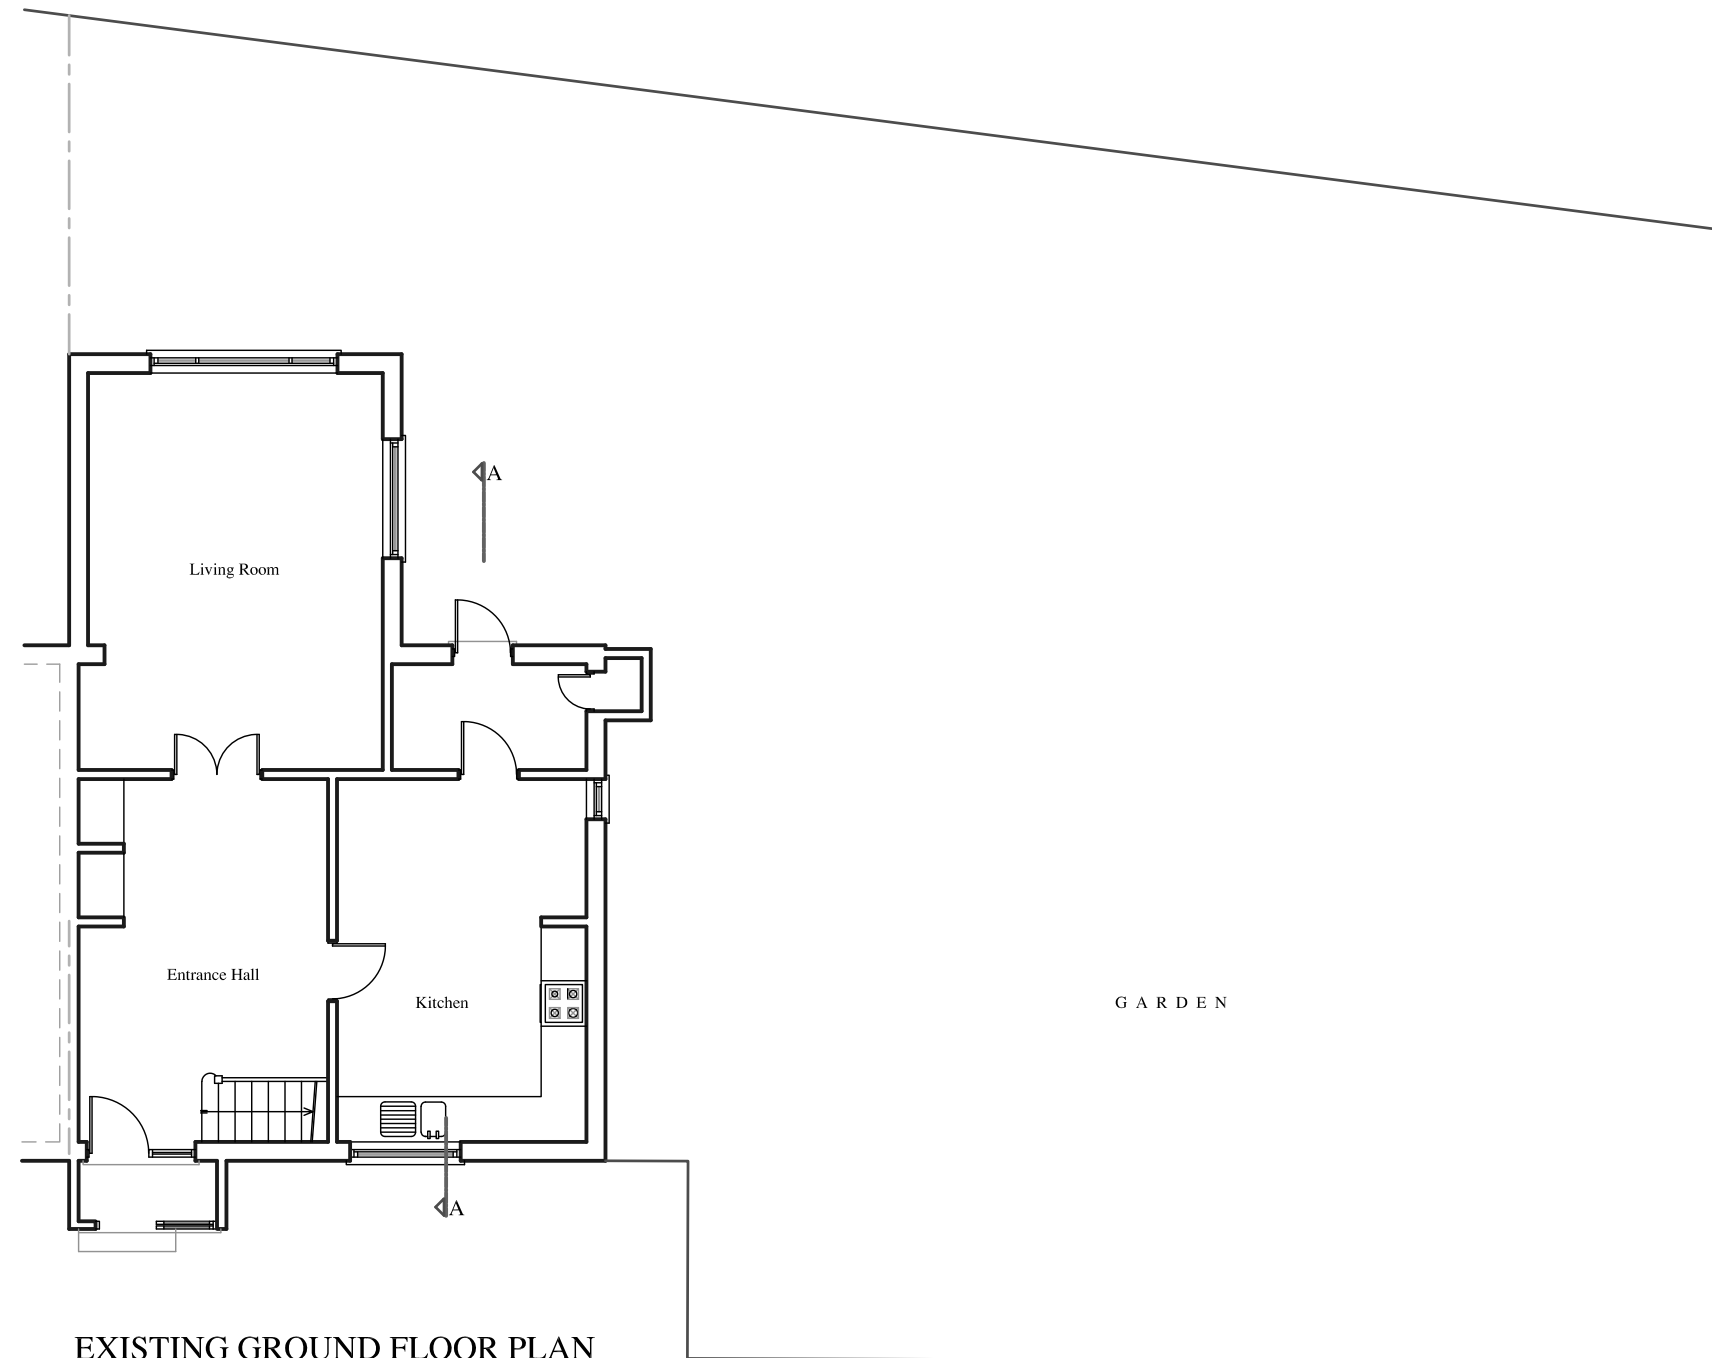

EXISTING GROUND FLOOR PLAN

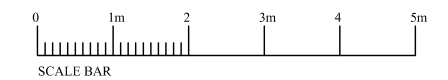

PROJECT

28 INGERSOLL ROAD
ENFIELD EN3 5PU

DRAWING TITLE

EXISTING
FLOOR PLANS

Drawn By: <i>J.B</i>	Ref. No. 201223-A1
Date: Jan'21	Scale 1/100 @ A3

NOTES

The contractors are to check all the dimensions, levels, drain runs and general condition of the site before works commence and inform Bashkal and Associates immediately upon discovery of any error omissions or discrepancies.

All works are to be carried out in accordance with current Building Regulations, British Standards, Code of Practice and Local Authority Requirements.




EXISTING SIDE ELEVATION



EXISTING FRONT ELEVATION



EXISTING REAR ELEVATION

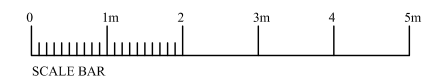

PROJECT

28 INGERSOLL ROAD
ENFIELD EN3 5PU

DRAWING TITLE


EXISTING
ELEVATIONS

Drawn By: <i>J.B</i>	Ref. No. 201223-02
Date: Dec'20	Scale 1/100 @ A3


NOTES

The contractors are to check all the dimensions, levels, drain runs and general condition of the site before works commence and inform Bashkal and Associates immediately upon discovery of any error omissions or discrepancies.

All works are to be carried out in accordance with current Building Regulations, British Standards, Code of Practice and Local Authority Requirements.

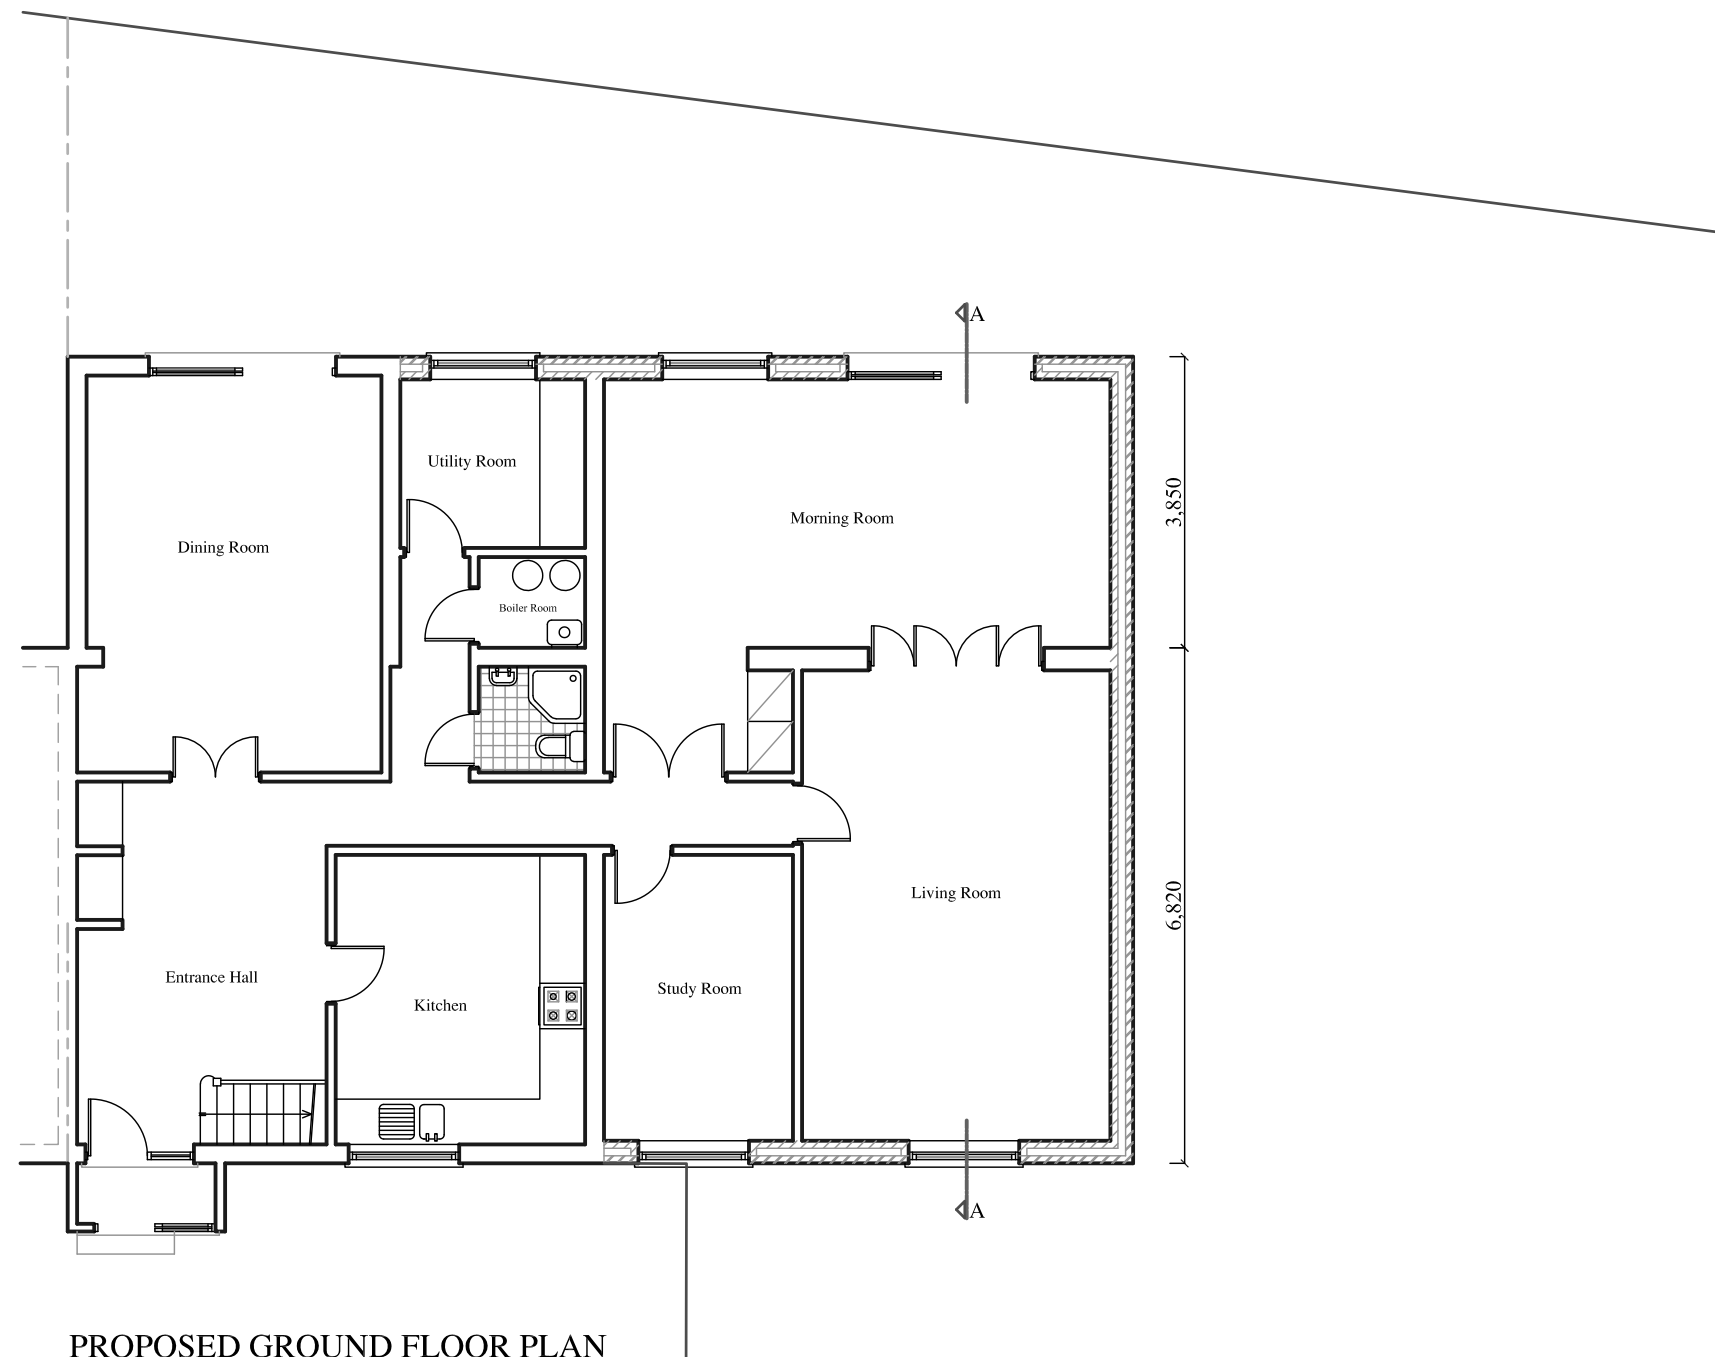

PROPOSED GROUND FLOOR PLAN

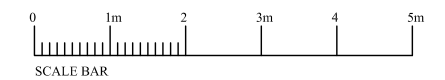

PROJECT

28 INGERSOLL ROAD
ENFIELD EN3 5PU

DRAWING TITLE


PROPOSED
GROUND FLOOR PLANS

Drawn By: <i>J.B</i>	Ref. No. 201223-A3
Date: Jan'21	Scale 1/100 @ A3


NOTES

The contractors are to check all the dimensions, levels, drain runs and general condition of the site before works commence and inform Bashkal and Associates immediately upon discovery of any error omissions or discrepancies.


All works are to be carried out in accordance with current Building Regulations, British Standards, Code of Practice and Local Authority Requirements.

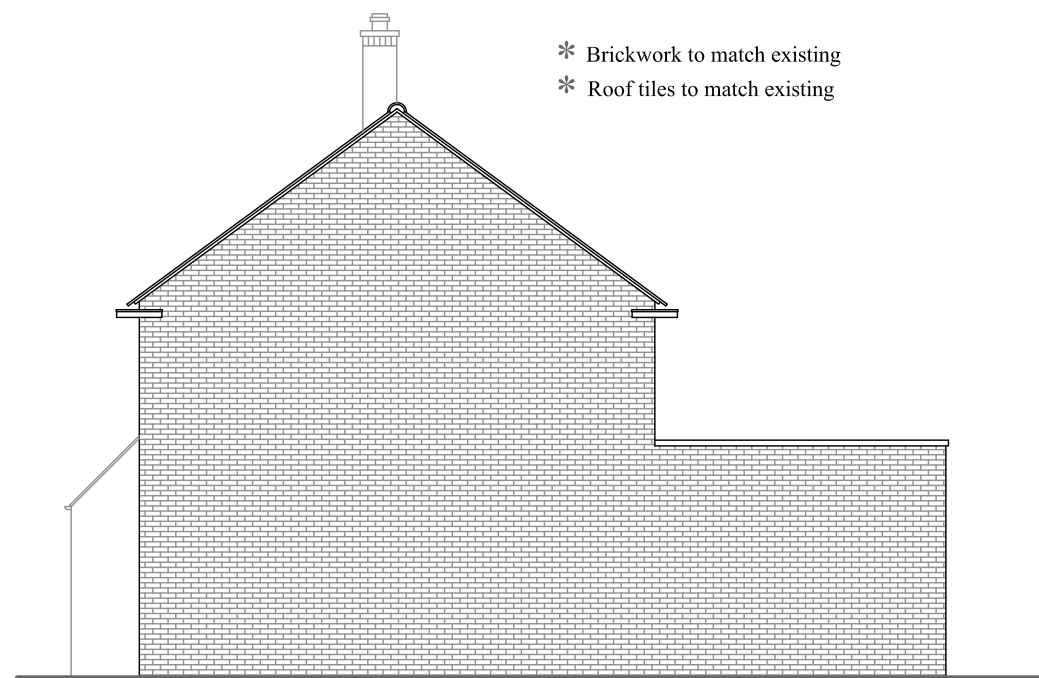

PROPOSED SIDE ELEVATION

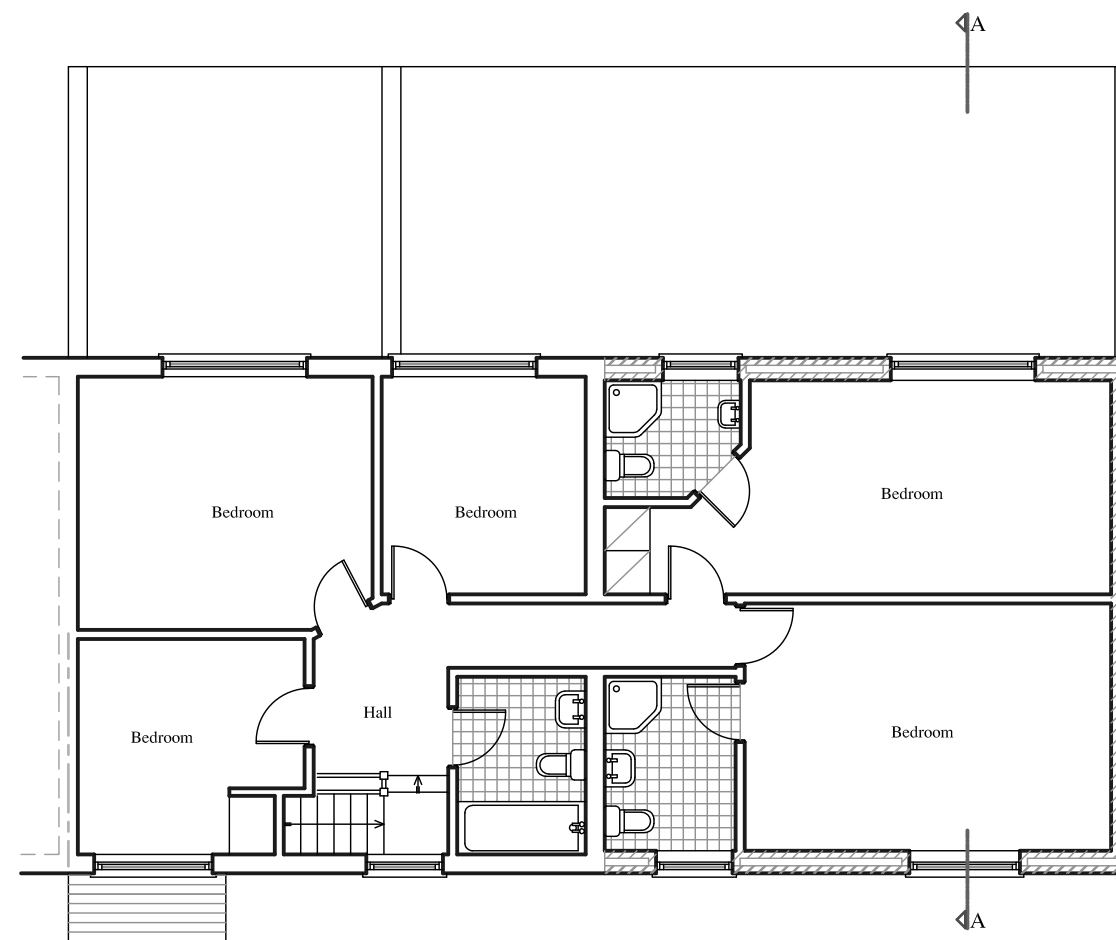

PROPOSED FIRST FLOOR PLAN

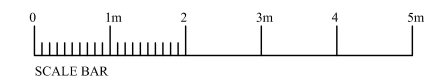

PROJECT

28 INGERSOLL ROAD
ENFIELD EN3 5PU

DRAWING TITLE

PROPOSED
FIRST FLOOR PLAN
AND SIDE ELEVATION

Drawn By: <i>J.B</i>	Ref. No. 201223-A4
Date: Jan'21	Scale 1/100 @ A3

NOTES

The contractors are to check all the dimensions, levels, drain runs and general condition of the site before works commence and inform Bashkal and Associates immediately upon discovery of any error omissions or discrepancies.

All works are to be carried out in accordance with current Building Regulations, British Standards, Code of Practice and Local Authority Requirements.




PROPOSED FRONT ELEVATION

- * Double glazed UPVC windows to match existing
- * Double glazed UPVC patio doors to match existing
- * Brickwork to match existing
- * Roof tiles to match existing



PROPOSED REAR ELEVATION

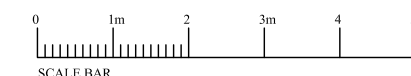

PROJECT

**28 INGERSOLL ROAD
ENFIELD EN3 5PU**

DRAWING TITLE


**PROPOSED
ELEVATIONS**

Drawn By: <i>J.B</i>	Ref. No. 201223-05
Date: Dec'20	Scale 1/100 @ A3


NOTES

The contractors are to check all the dimensions, levels, drain runs and general condition of the site before works commence and inform Bashkal and Associates immediately upon discovery of any error omissions or discrepancies.


All works are to be carried out in accordance with current Building Regulations, British Standards, Code of Practice and Local Authority Requirements.

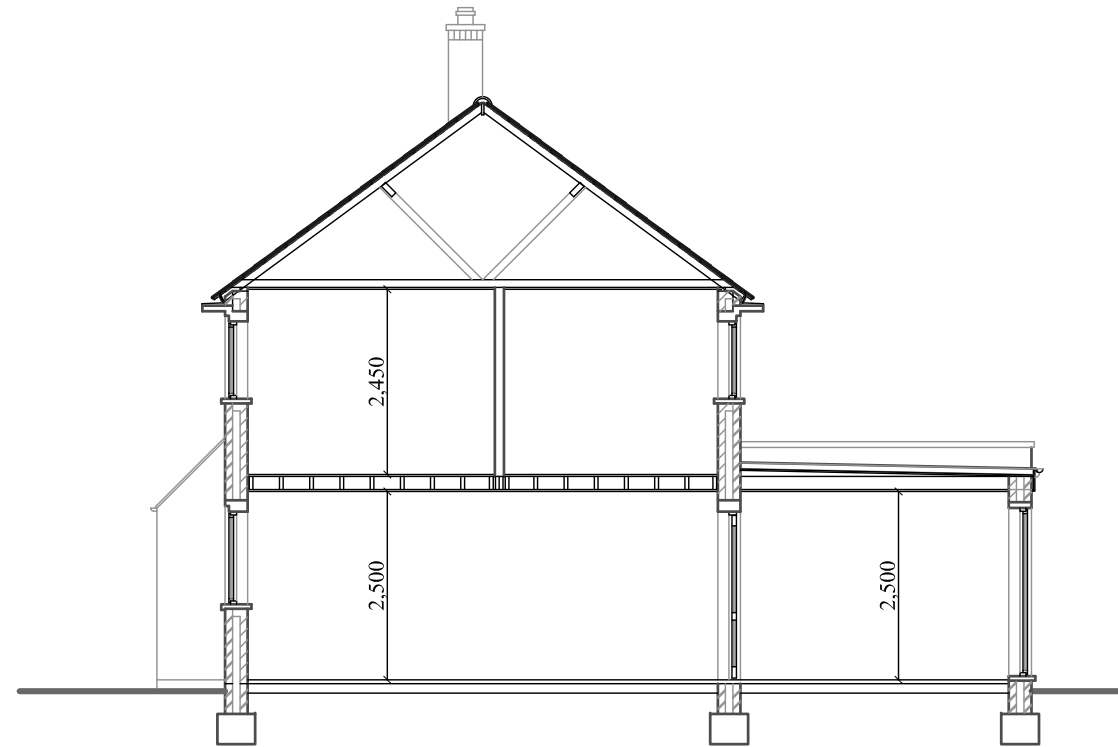

PROPOSED SECTION A-A

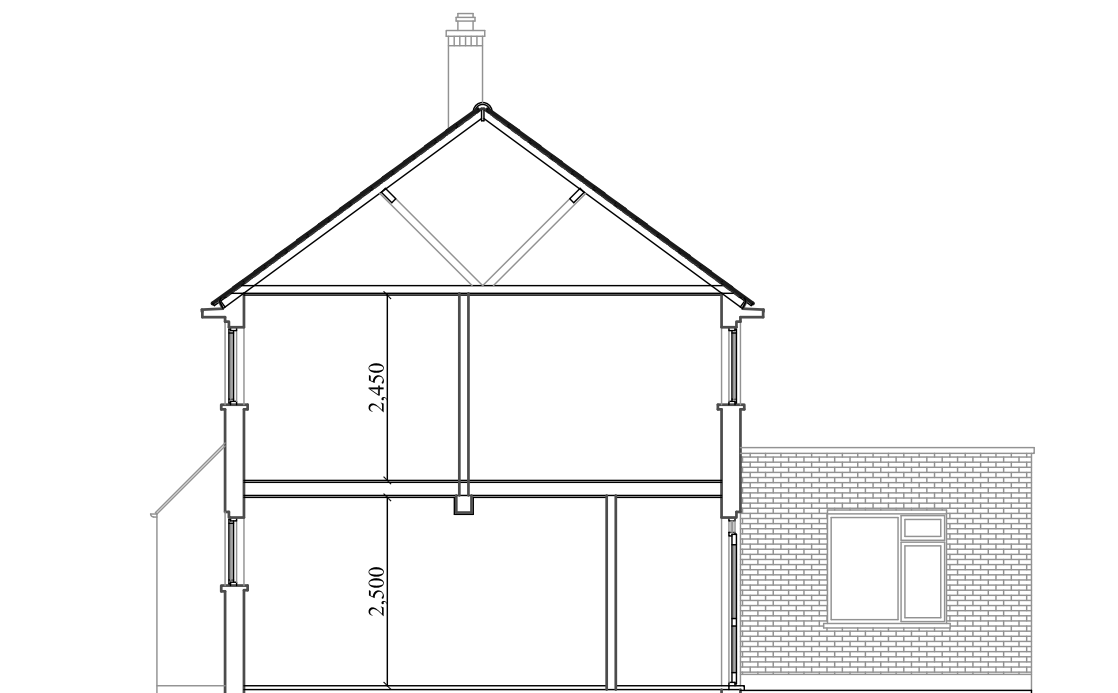

EXISTING SECTION A-A

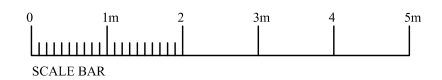

PROJECT

28 INGERSOLL ROAD
ENFIELD EN3 5PU

DRAWING TITLE

EXISTING & PROPOSED
SECTION A-A

Drawn By: *J.B*

Ref. No. 201223-07


Date: Jan'21

Scale 1/100 @ A3


NOTES

The contractors are to check all the dimensions, levels, drain runs and general condition of the site before works commence and inform Bashkal and Associates immediately upon discovery of any error omissions or discrepancies.


All works are to be carried out in accordance with current Building Regulations, British Standards, Code of Practice and Local Authority Requirements.

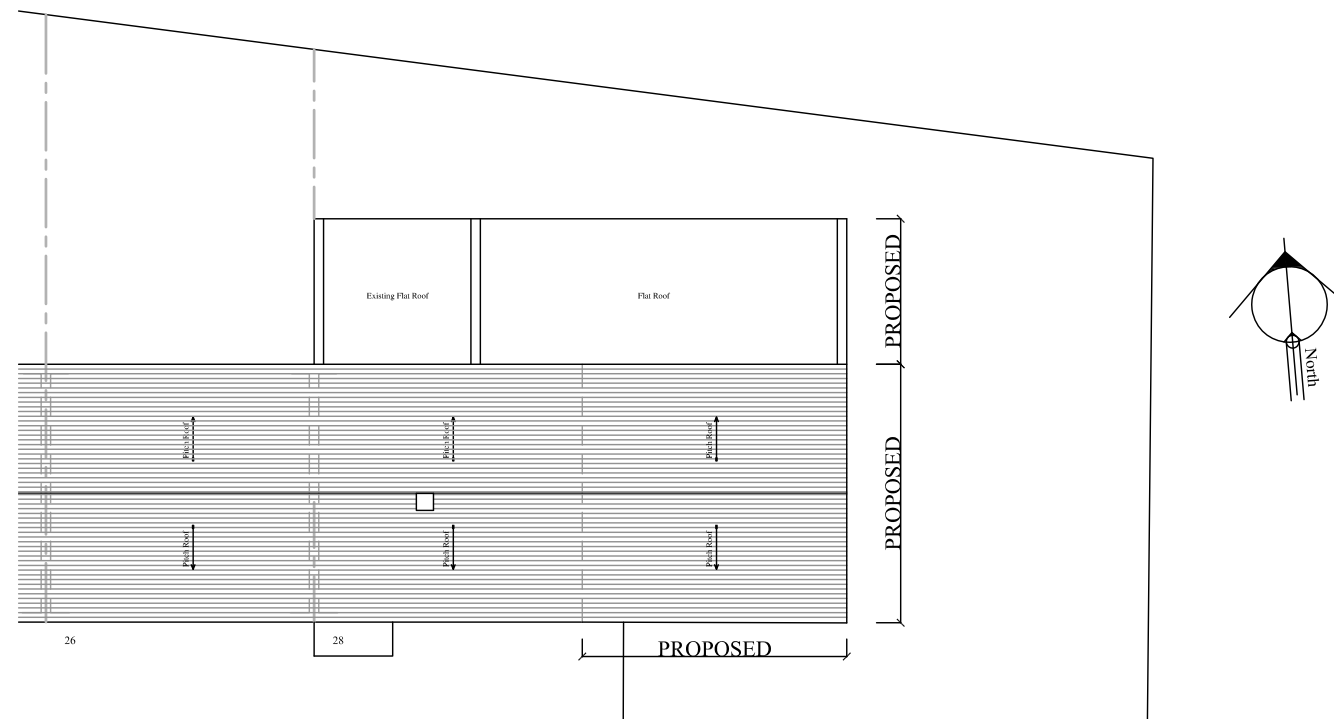

PROPOSED BLOCK PLAN Scale: 1/200

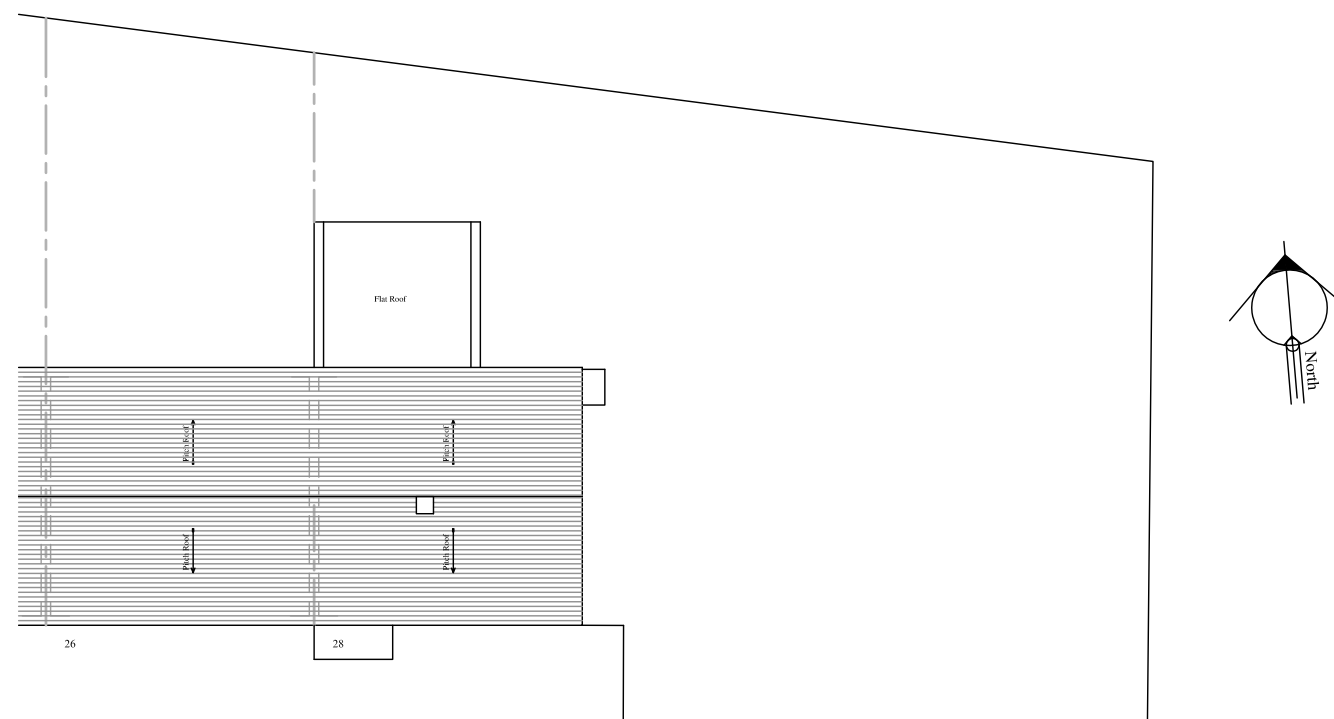

EXISTING BLOCK PLAN Scale: 1/200

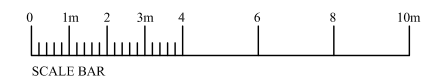

PROJECT

**28 INGERSOLL ROAD
ENFIELD EN3 5PU**

DRAWING TITLE

**EXISTING & PROPOSED
BLOCK PLAN**

Drawn By: <i>J.B</i>	Ref. No. 201223-06
Date: Dec'20	Scale 1/200 @ A3