

Copyright in design and this drawing is the property of Resi.

Reproduction in whole or in part is forbidden without written sanction of Resi.

All dimensions to be cross-checked on site prior to completing a Building Regulations package, structural engineering, the party wall process and construction.

Print to scale (as actual size)

NOTES

Revision

Rev	Notes	Date
A	Planning Issue	12/11/2019

KEY

	Boundary lines
	Proposed beam
	Proposed drainage
	1.8m head height
	1.5m head height
	Proposed walls
	Existing walls
	Existing removed
	Proposed rooflight

JOB TITLE

Proposed first floor rear extension and all associated works at 38a Pickett's Lock Lane

STATUS

Planning

DRAWING TITLE

Block Plan

CLIENT

Mason Randerwalla

SCALE

1:200 at A3

DRAWN

TM


DATE

Nov 2019


CHECKED

NS

DRAWING NO. 1436 - 312 - A

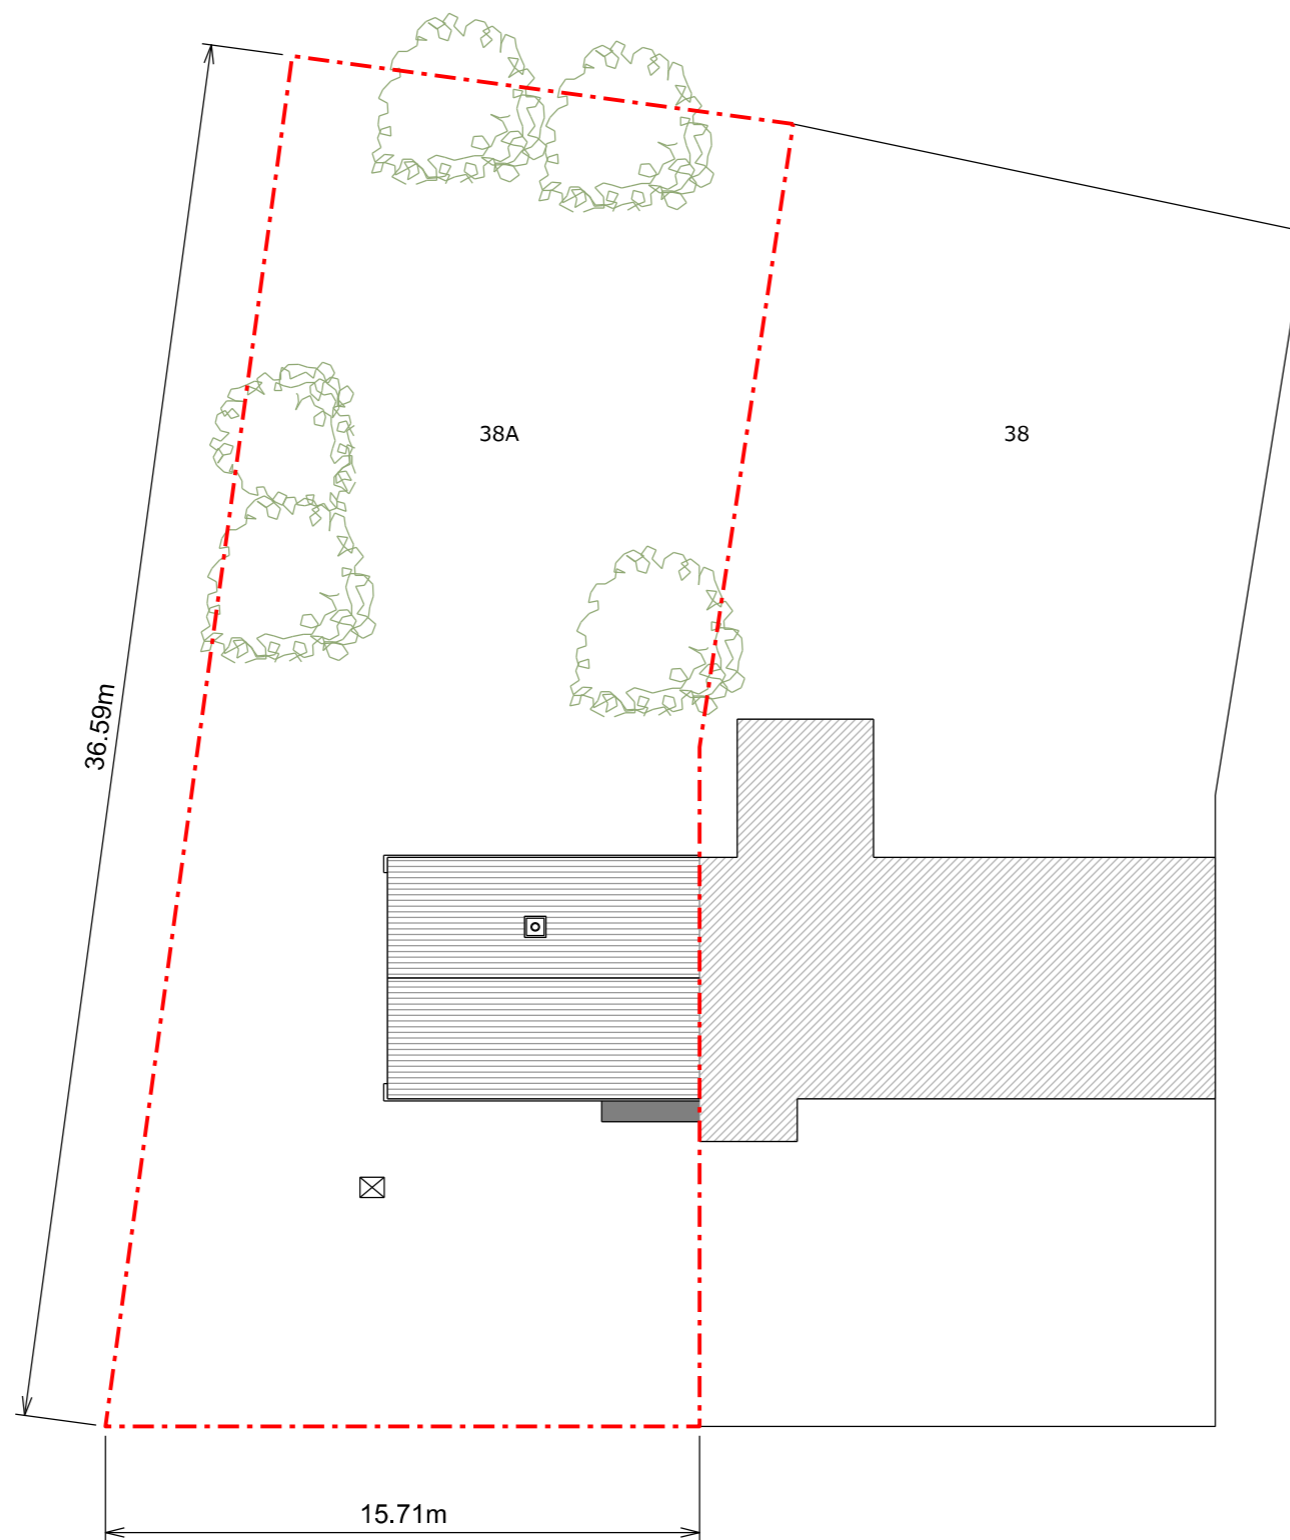

Existing Block Plan

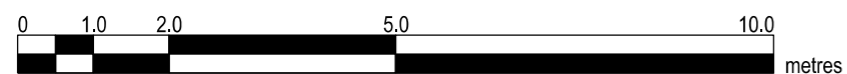

Copyright in design and this drawing is the property of Resi.

Reproduction in whole or in part is forbidden without written sanction of Resi.

All dimensions to be cross-checked on site prior to completing a Building Regulations package, structural engineering, the party wall process and construction.

Print to scale (as actual size)

NOTES

Revision

Rev	Notes	Date
A	Planning Issue	12/11/2019

KEY

	Boundary lines
	Proposed beam
	Proposed drainage
	1.8m head height
	1.5m head height
	Proposed walls
	Existing walls
	Existing removed
	Proposed rooflight

JOB TITLE

Proposed first floor rear extension and all associated works at 38a Pickett's Lock Lane

STATUS

Planning

DRAWING TITLE

Block Plan

CLIENT

Mason Randerwalla

SCALE

1:200 at A3

DRAWN

TM


DATE

Nov 2019

CHECKED

NS

DRAWING NO. 1436 - 313 - A

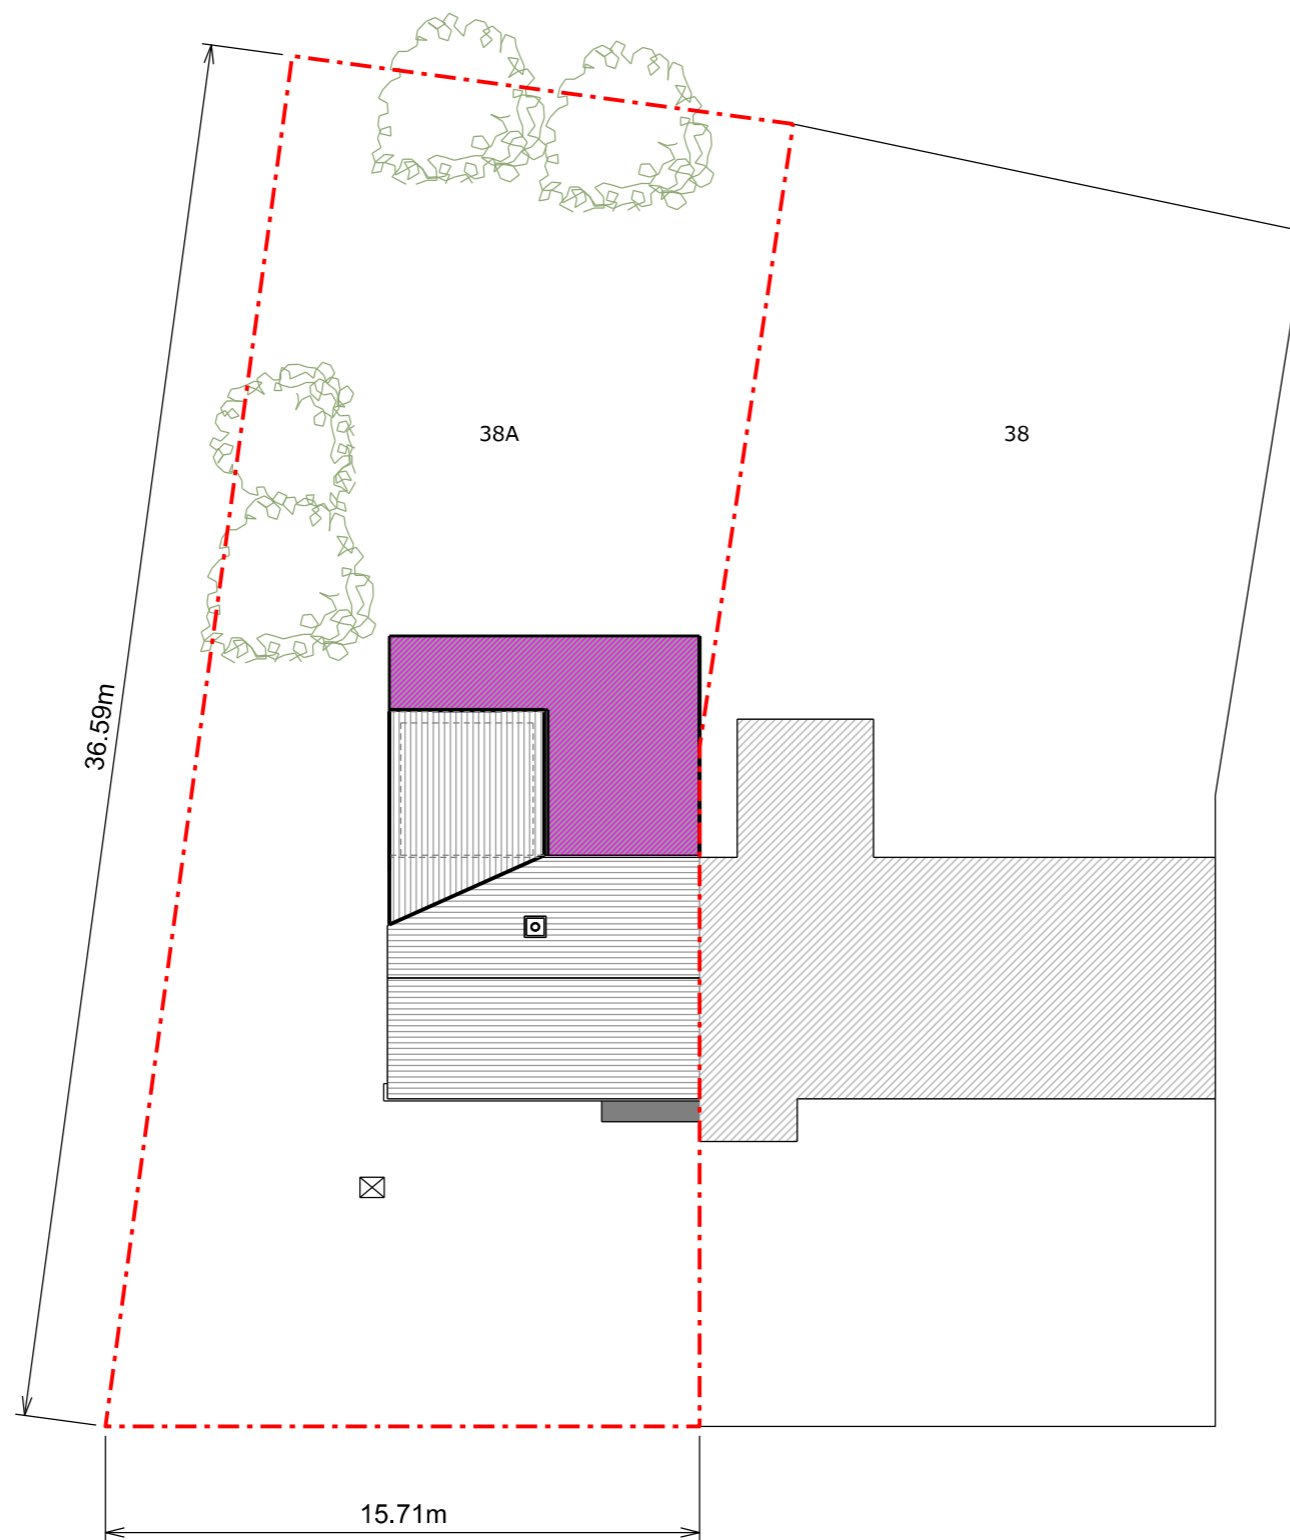

Proposed Block Plan

