


Drawing Key:
— Red line site boundary

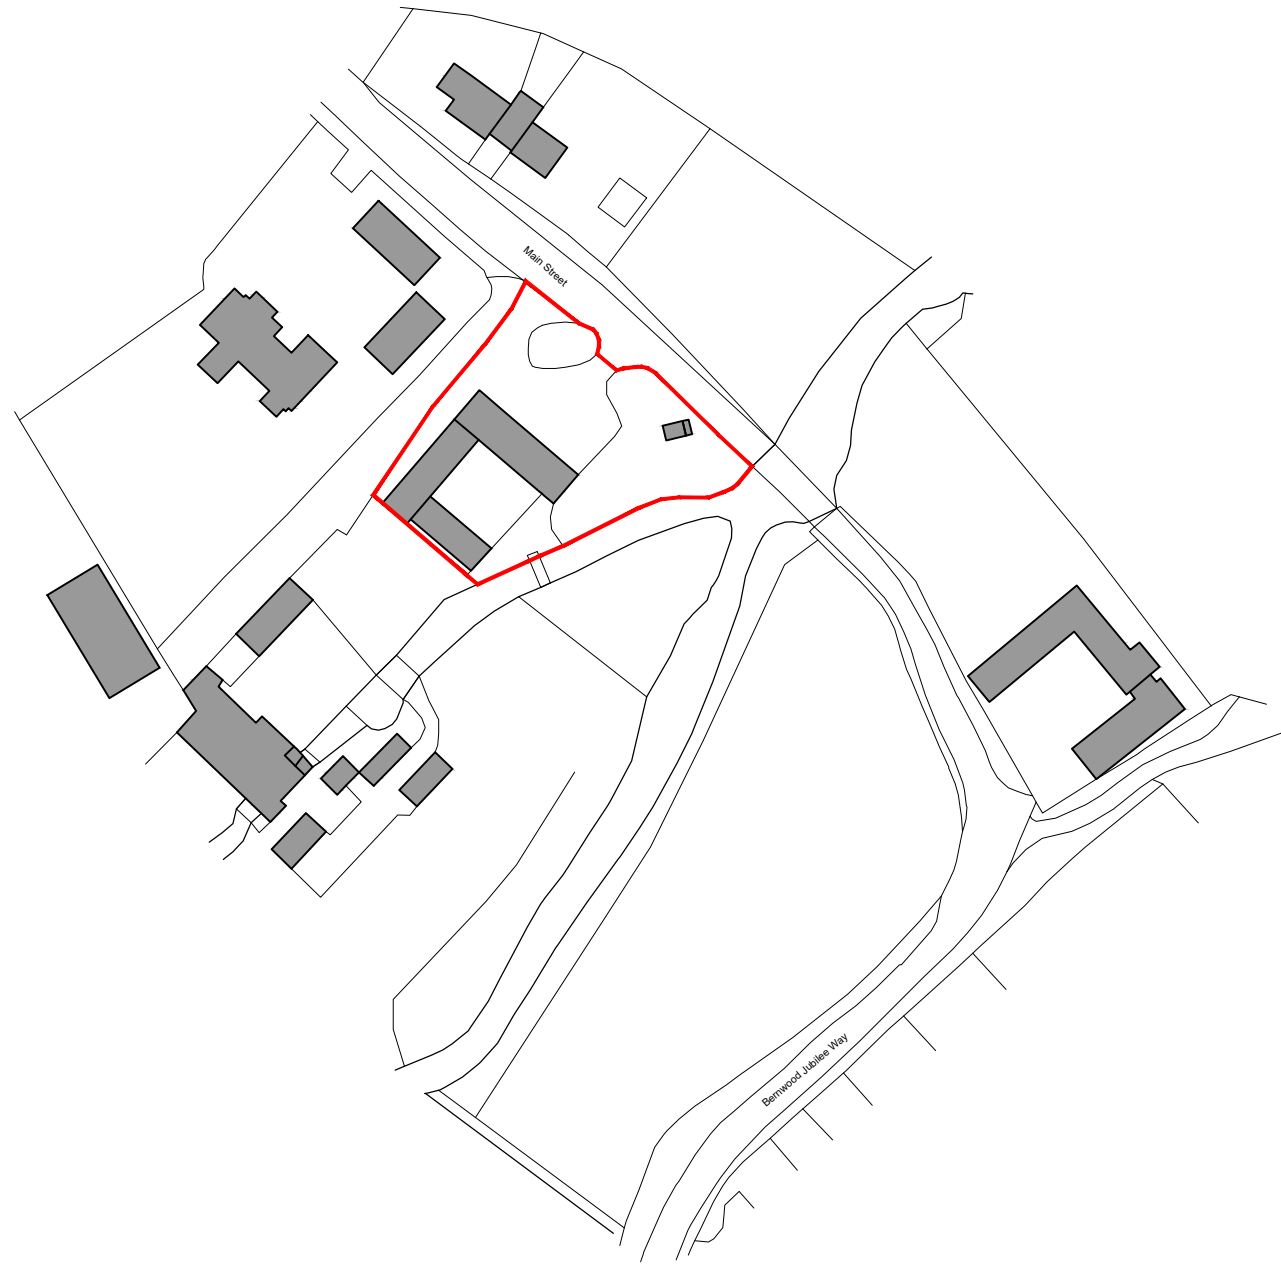

Rev	Date	Details	Drawn	Checked
03	22.01.2021	Planning Issue	AJS	JHF
02	18.12.2020	Planning Issue	AJS	JHF
01	01.12.2020	Issued for client comment	AJS	JHF

SCROXTON & PARTNERS

Northampton - 01933 698 001 London - 0203 745 8018
 northampton@scroxtonandpartners.co.uk london@scroxtonandpartners.co.uk

Client:
 Mr Syngé

Project Name:
 Millgate Barn

Site Address:
 Millgate Barn | Radclive
 Buckinghamshire
 MK18 4AB

Drawing Number: 1206 Revision: 03
 SAP XX XX DR A 10000 SO

Drawing Title: Site Location Plan Volume: XX

Project Lead: JHF Stage: 3 Project Phase: Planning

Scale: 1:1250 Paper: A3 10m | 20m | 30m | 40m | 50m

