
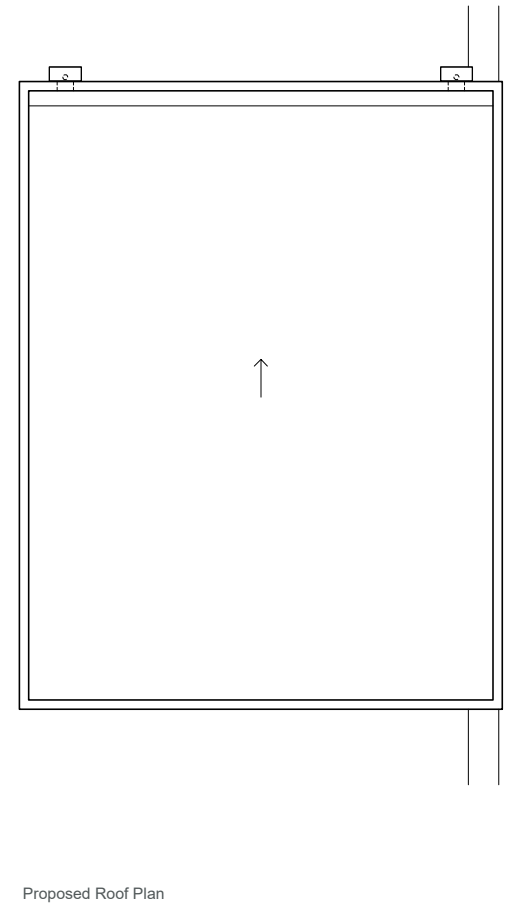


Notes:
All dimensions are to structural elements/openings, not finished surface, unless otherwise stated.

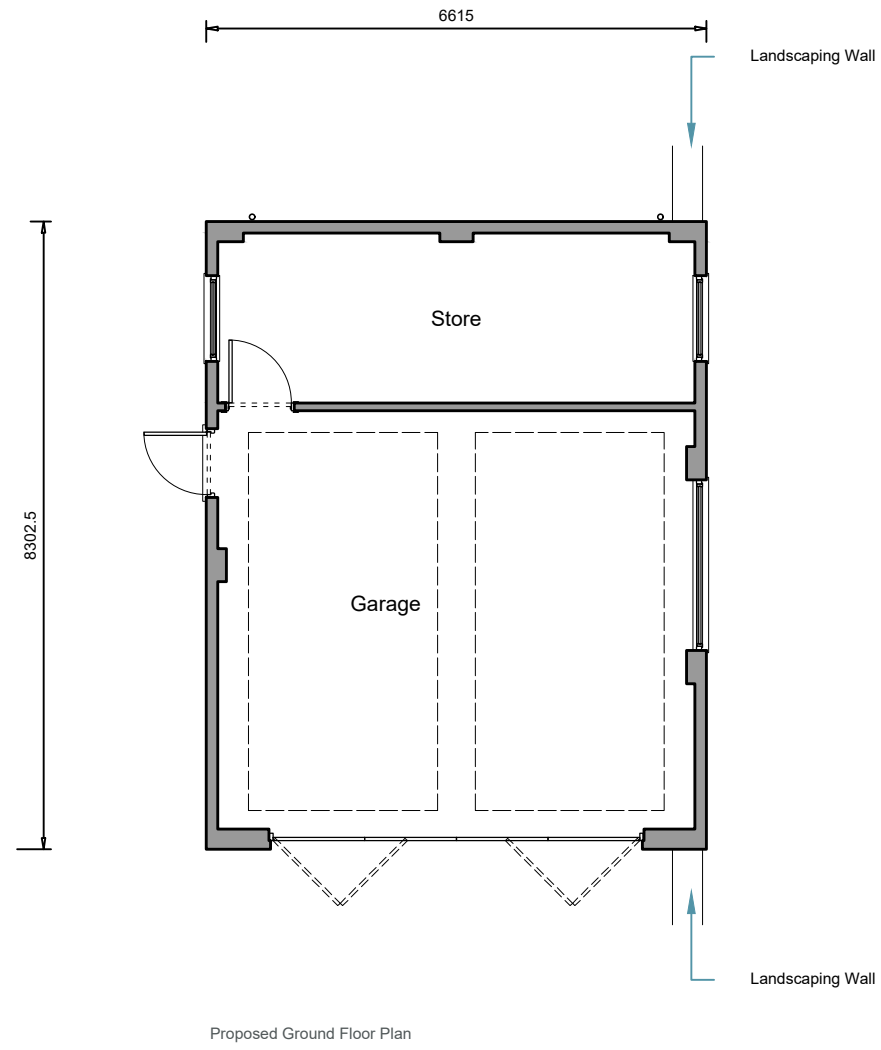

Rev	Date	Details	Drawn	Checked
03	14.12.2020	Planning Issue	AJS	JHF
02	07.12.2020	Amended to client comments	AJS	JHF
01	01.12.2020	Issued for client comment	AJS	JHF

SCROXTON & PARTNERS

Northampton - 01933 698 001 London - 0203 745 8018
northampton@scroxtonandpartners.co.uk london@scroxtonandpartners.co.uk

Client:
Mr Syngé

Project Name:
Millgate Barn

Site Address:
**Millgate Barn | Radclive
Buckinghamshire
MK18 4AB**

Drawing Number: 1206 SAP V2 XX DR A 10120 SO	Revision: 03
Drawing Title: Proposed Garage Plans	Volume: V2

Project Lead: JHF	Stage: 3	Project Phase: Planning
Scale: 1:100	Paper: A3	

Only figured dimensions are to be taken from this drawing. All dimensions are to be checked on site before any work is put in hand. This drawing must be used in conjunction with all other relevant project drawings, schedules and specifications as listed on the most recent Scroxton & Partners drawing issue sheet. The drawing may not be copied, reworked or put without prior written permission from one of the Scroxton & Partners team. Attempting to use any information provided by Scroxton & Partners for purposes other than the agreed project may constitute a breach of contract. © Copyright Scroxton & Partners

